
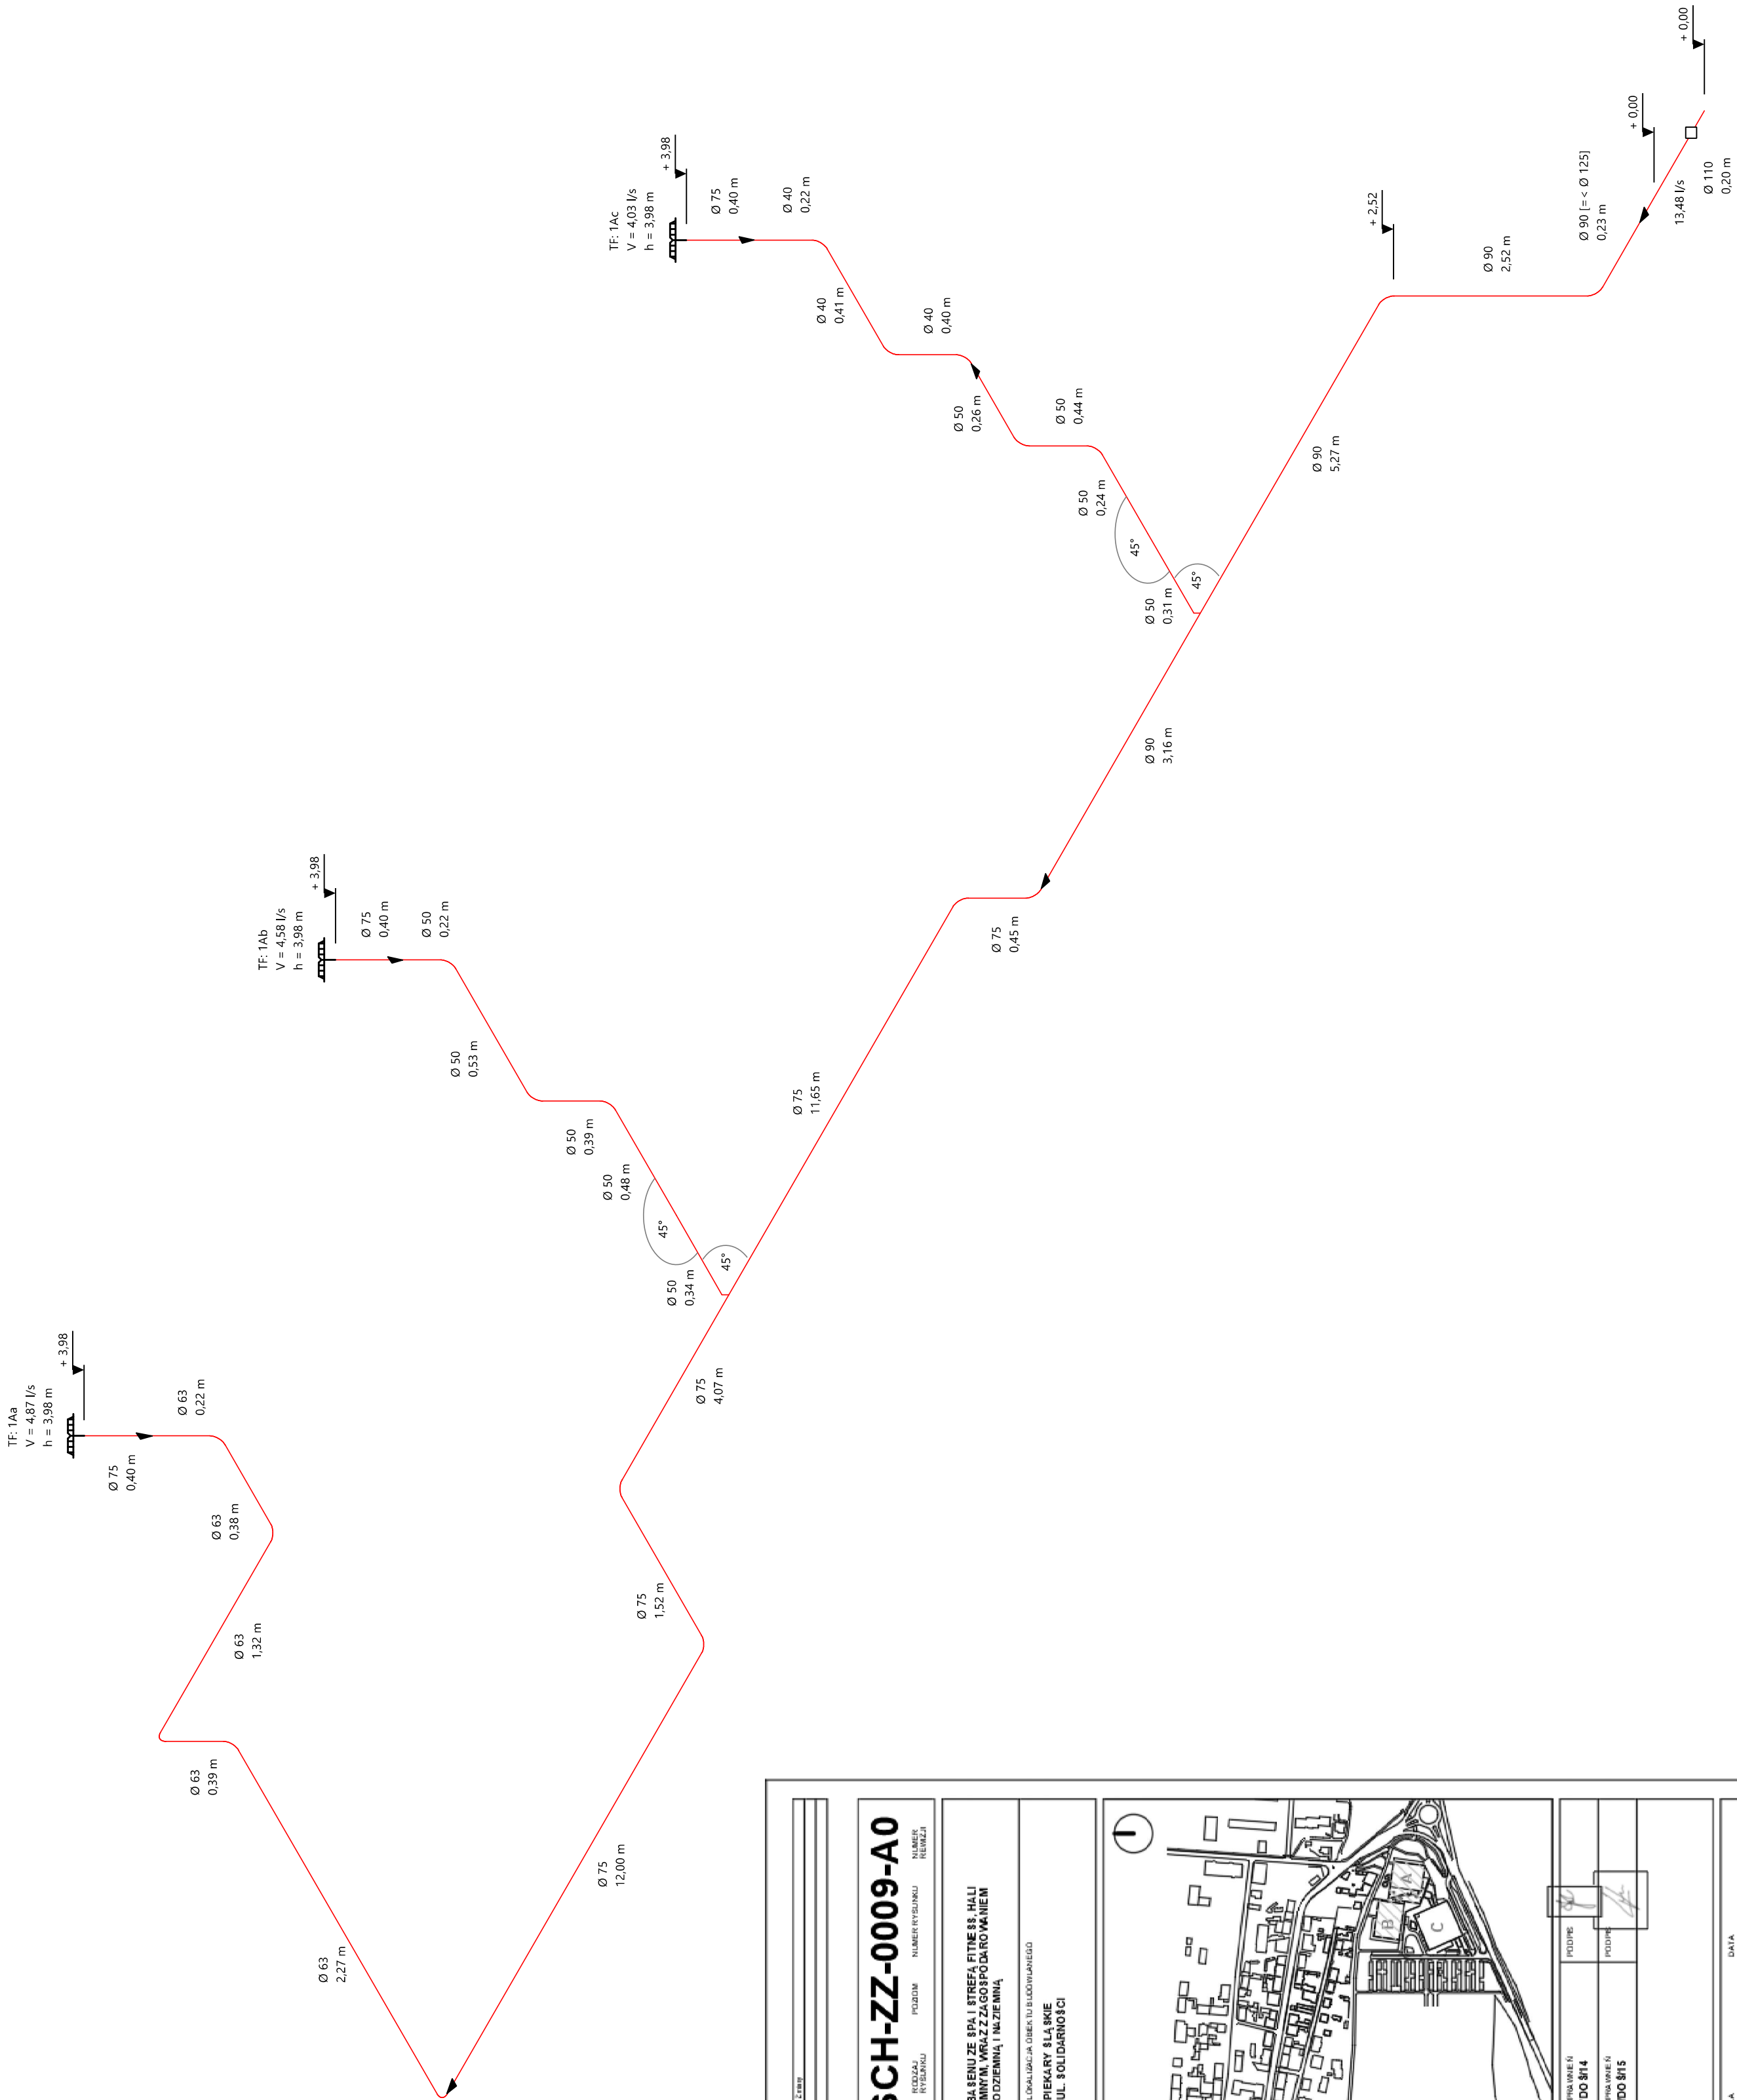


Opad (l/(s*ha))	Poleć dachu	Współczynnik spływu	Powierzchnia a obliczeniów	300,00
	1Ab	0,8	191,00	
	1Aa	0,8	203,00	
	1Ac	0,8	168,00	
C/D: 2 x 45°				
2 x 45°				

[illegible]