


RZUT POZIOMY PRZEPUSTU SKRZYNKOWEGO  
SKALA 1:50

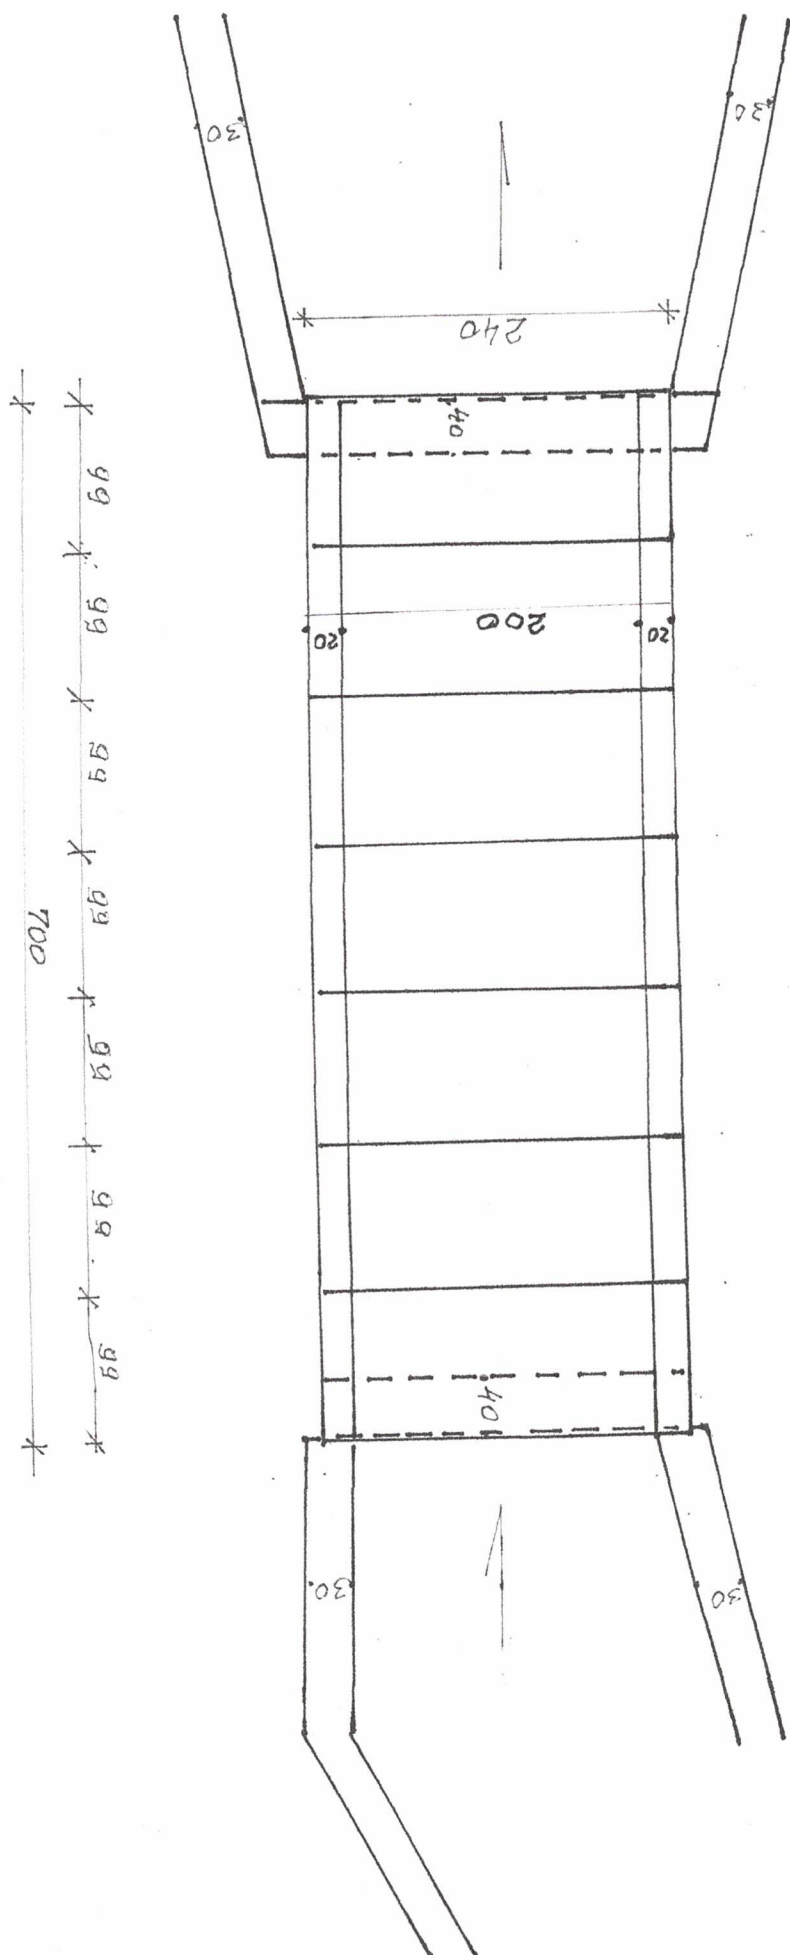

SKALA 1:25

- 
- Architectural drawing of a square room with an octagonal central area. The drawing includes dimensions for the room (110x110), the octagon (150x150), and various wall and door details. A door is shown on the right wall with a width of 150. The drawing is labeled with numbers 1 through 7.

PRZEMÓJ PODŁUŻNY  
PRZEPUST SKRZYŃKOWY  
SKALA 1:50

