




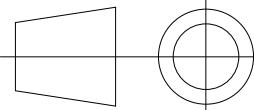
1 C13
1 : 25

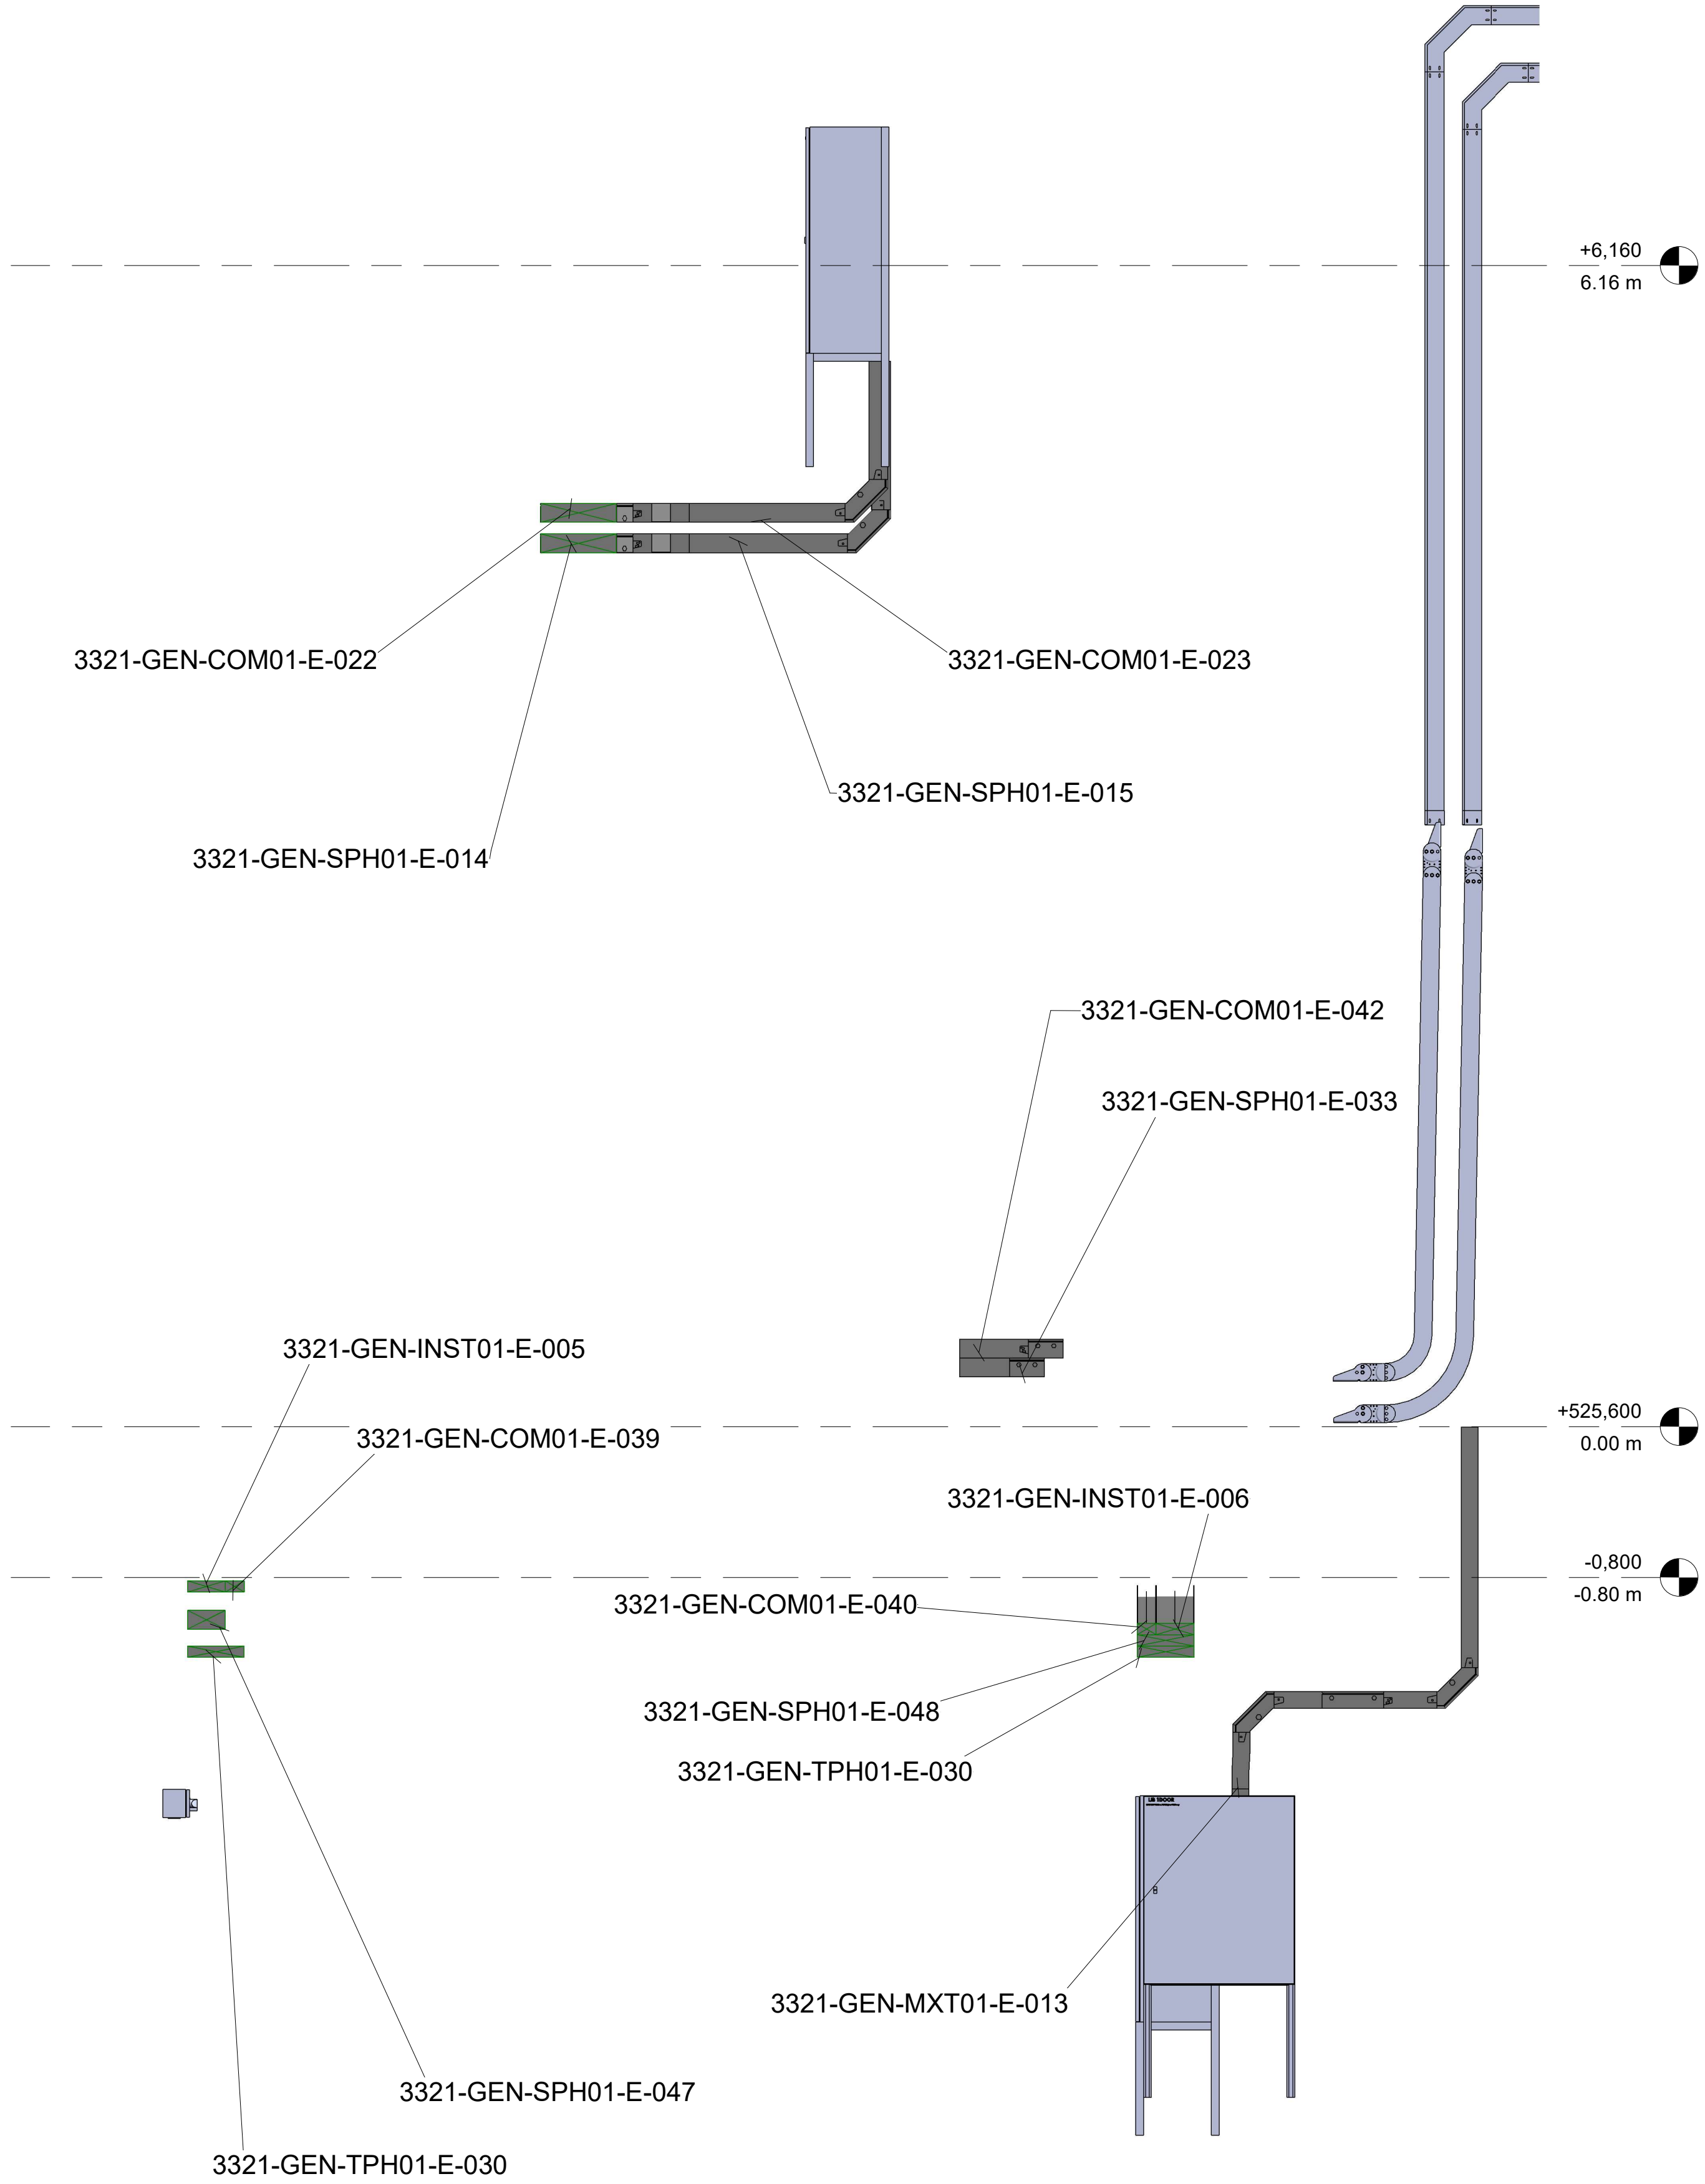

2 C14
1 : 25

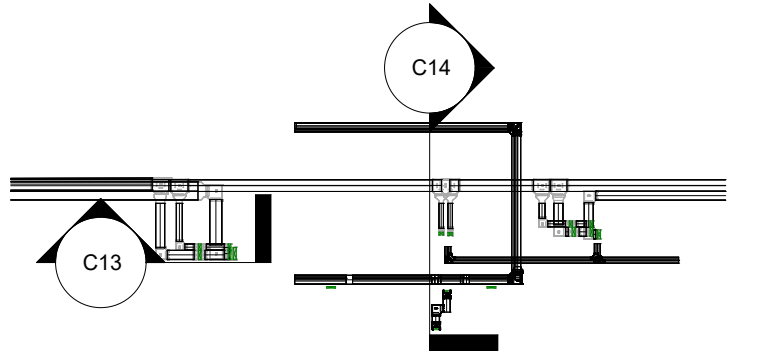

3 CASTING_SECTION
DETAIL 13-14
1 : 250

						CONTRACTOR		CONTRACTOR dwg number	Prev. A	Project Code	Project Name						
								2558-0000-GEN-E-PCRO Plant cable routing layout		Document Title	ALINVEST CZ						
										CASTING_SECTION 13-14			Scale		As indicated		
A	05/12/2025	INITIAL VERSION		ANSA	SERO	ANSA	CLIENT	CLIENT dwg number	Prev. A	DESIGNED:	ANSA	DRAWIN:	SERO	APPROVED:	ANSA	Format	A1
Rev.	Date	Revisions description		Designed	Draw	Approved		2558-0000-GEN-E-PCRO Plant cable routing layout		DATE:	05/12/2025	DATE:	05/12/2025	DATE:	05/12/2025	Sheet	A124