


KLADAČSKÝ PLÁN ULOŽENIA NOSNÍKOV

PÓDORYS
M 1:100



SÚRADNICE VYTYČOVANÝCH BODOV ULOŽENIA NOSNÍKOV

Vytyčované body (S-JTSK, REALIZÁCIA JTSK) - "POLE č. 1"

NOSNÍK č.	BOD	Y [m]	X [m]	Z [m]
ETAPA č. 1				
1	1-01-1	262282.522	1237152.344	218,270
	1-01-2	262301.742	1237153.426	218,585
2	1-02-1	262282.466	1237153.262	218,270
	1-02-2	262301.686	1237154.345	218,585
3	1-03-1	262282.410	1237154.180	218,270
	1-03-2	262301.630	1237155.263	218,585
4	1-04-1	262282.354	1237155.098	218,325
	1-04-2	262301.574	1237156.181	218,640
5	1-05-1	262282.299	1237156.017	218,325
	1-05-2	262301.518	1237157.099	218,640
6	1-06-1	262282.243	1237156.935	218,325
	1-06-2	262301.462	1237158.018	218,640
7	1-07-1	262282.187	1237157.853	218,380
	1-07-2	262301.406	1237158.936	218,695
8	1-08-1	262282.131	1237158.772	218,380
	1-08-2	262301.351	1237159.854	218,695
9	1-09-1	262282.075	1237159.690	218,380
	1-09-2	262301.295	1237160.773	218,695
ETAPA č. 2				
10	1-10-1	262282.019	1237160.608	218,380
	1-10-2	262301.239	1237161.691	218,695
11	1-11-1	262281.963	1237161.527	218,380
	1-11-2	262301.183	1237162.609	218,695
12	1-12-1	262281.908	1237162.445	218,325
	1-12-2	262301.127	1237163.528	218,640
13	1-13-1	262281.852	1237163.363	218,325
	1-13-2	262301.071	1237164.446	218,640
14	1-14-1	262281.796	1237164.282	218,325
	1-14-2	262301.015	1237165.364	218,640
15	1-15-1	262281.740	1237165.200	218,270
	1-15-2	262300.960	1237166.283	218,585
16	1-16-1	262281.684	1237166.118	218,270
	1-16-2	262300.904	1237167.201	218,585
17	1-17-1	262281.628	1237167.037	218,270
	1-17-2	262300.848	1237168.119	218,585

SÚRADNICE VYTYČOVANÝCH BODOV ULOŽENIA NOSNÍKOV

Vytyčované body (S-JTSK, REALIZÁCIA JTSK) - "POLE č. 2"

NOSNÍK č.	BOD	Y [m]	X [m]	Z [m]
ETAPA č. 1				
1	2-01-1	262301.917	1237153.435	218,585
	2-01-2	262321.141	1237154.425	218,875
2	2-02-1	262301.862	1237154.354	218,585
	2-02-2	262321.087	1237155.343	218,875
3	2-03-1	262301.808	1237155.272	218,585
	2-03-2	262321.033	1237156.261	218,875
4	2-04-1	262301.754	1237156.191	218,640
	2-04-2	262320.978	1237157.180	218,930
5	2-05-1	262301.700	1237157.109	218,640
	2-05-2	262320.924	1237158.098	218,930
6	2-06-1	262301.645	1237158.028	218,640
	2-06-2	262320.870	1237159.017	218,930
7	2-07-1	262301.591	1237158.946	218,695
	2-07-2	262320.816	1237159.935	218,985
8	2-08-1	262301.537	1237160.864	218,695
	2-08-2	262320.761	1237160.854	218,985
9	2-09-1	262301.483	1237160.783	218,695
	2-09-2	262320.707	1237161.772	218,985
ETAPA č. 2				
10	2-10-1	262301.428	1237161.701	218,695
	2-10-2	262320.653	1237162.690	218,985
11	2-11-1	262301.374	1237162.620	218,695
	2-11-2	262320.599	1237163.609	218,985
12	2-12-1	262301.320	1237163.538	218,695
	2-12-2	262320.544	1237164.527	218,930
13	2-13-1	262301.266	1237164.457	218,640
	2-13-2	262320.490	1237165.446	218,930
14	2-14-1	262301.211	1237165.375	218,640
	2-14-2	262320.436	1237166.364	218,930
15	2-15-1	262301.157	1237166.293	218,585
	2-15-2	262320.382	1237167.283	218,875
16	2-16-1	262301.103	1237167.212	218,585
	2-16-2	262320.327	1237168.201	218,875
17	2-17-1	262301.048	1237168.130	218,585
	2-17-2	262320.273	1237169.119	218,875

SÚRADNICE VYTYČOVANÝCH BODOV ULOŽENIA NOSNÍKOV

Vytyčované body (S-JTSK, REALIZÁCIA JTSK) - "POLE č. 3"

NOSNÍK č.	BOD	Y [m]	X [m]	Z [m]
ETAPA č. 1				
1	3-01-1	262321.258	1237154.431	218,875
	3-01-2	262340.474	1237155.570	219,075
2	3-02-1	262340.526	1237156.495	219,075
	3-02-2	262359.741	1237157.661	219,175
3	3-03-1	262340.477	1237157.413	219,075
	3-03-2	262359.691	1237158.580	219,175
4	3-04-1	262340.427	1237158.332	219,130
	3-04-2	262359.641	1237159.499	219,230
5	3-05-1	262340.377	1237159.251	219,130
	3-05-2	262359.592	1237160.417	219,230
6	3-06-1	262340.327	1237160.169	219,130
	3-06-2	262359.542	1237161.336	219,230
7	3-07-1	262340.277	1237161.088	219,185
	3-07-2	262359.492	1237162.255	219,285
8	3-08-1	262340.228	1237162.007	219,185
	3-08-2	262359.442	1237163.173	219,285
9	3-09-1	262340.178	1237162.925	219,185
	3-09-2	262359.392	1237164.092	219,285
ETAPA č. 2				
10	3-10-1	262320.790	1237162.698	218,985
	3-10-2	262349.342	1237165.011	219,185
11	3-11-1	262320.738	1237163.616	218,985
	3-11-2	262349.598	1237164.755	219,185
12	3-12-1	262320.686	1237164.535	218,930
	3-12-2	262349.902	1237165.674	219,130
13	3-13-1	262320.634	1237165.453	218,930
	3-13-2	262349.193	1237166.592	219,130
14	3-14-1	262320.582	1237166.372	218,930
	3-14-2	262349.798	1237167.511	219,130
15	3-15-1	262320.530	1237167.290	218,875
	3-15-2	262349.746	1237168.429	219,075
16	3-16-1	262320.478	1237168.209	218,875
	3-16-2	262349.694	1237169.348	219,075
17	3-17-1	262320.426	1237169.128	218,875
	3-17-2	262349.642	1237170.267	219,075

SÚRADNICE VYTYČOVANÝCH BODOV ULOŽENIA NOSNÍKOV

Vytyčované body (S-JTSK, REALIZÁCIA JTSK) - "POLE č. 4"

NOSNÍK č.	BOD	Y [m]	X [m]	Z [m]
ETAPA č. 1				
1	4-01-1	262349.576	1237155.576	219,075
	4-01-2	262359.791	1237156.743	219,175
2	4-02-1	262349.526	1237157.672	219,175
	4-02-2	262359.741	1237157.661	219,175
3	4-03-1	262349.477	1237157.413	219,075
	4-03-2	262359.691	1237158.580	219,175
4	4-04-1	262349.427	1237158.332	219,130
	4-04-2	262359.641	1237159.499	219,230
5	4-05-1	262349.377	1237159.251	219,130
	4-05-2	262359.592	1237160.417	219,230
6	4-06-1	262349.327	1237160.169	219,130
	4-06-2	262359.542	1237161.336	219,230
7	4-07-1	262349.277	1237161.088	219,185
	4-07-2	262359.492	1237162.255	219,285
8	4-08-1	262349.228	1237162.007	219,185
	4-08-2	262359.442	1237163.173	219,285
9	4-09-1	262349.178	1237162.925	219,185
	4-09-2	262359.392	1237164.092	219,285
ETAPA č. 2				
10	4-10-1	262349.128	1237163.844	219,185
	4-10-2	262359.342	1237165.011	219,285
11	4-11-1	262349.078	1237164.763	219,185
	4-11-2	262359.293	1237165.929	219,285
12	4-12-1	262349.028	1237165.681	219,130
	4-12-2	262359.243	1237166.848	219,230
13	4-13-1	262349.002	1237166.600	219,130
	4-13-2	262359.217	1237167.767	219,230
14	4-14-1	262348.952	1237166.350	219,230
	4-14-2	262359.167	1237167.517	219,230
15	4-15-1	262348.897	1237166.099	219,175
	4-15-2	262359.112	1237167.266	219,230
16	4-16-1	262348.842	1237165.842	219,175
	4-16-2	262359.057	1237167.009	219,230
17	4-17-1	262348.787	1237166.587	219,175
	4-17-2	262358.994	1237167.754	219,230

SÚRADNICE VYTYČOVANÝCH BODOV ULOŽENIA NOSNÍKOV

Vytyčované body (S-JTSK, REALIZÁCIA JTSK) - "POLE č. 5"

Mýslivčanský územní plán, Městská část Praha 1 – Pohořelec				
NOSNÍK č.	BOD	Y [m]	X [m]	Z [m]
ETAPA č. 1				
1	5-01-1	262379.973	1237156.754	219,175
	5-01-2	262379.185	1237157.963	219,200
2	5-02-1	262379.920	1237157.672	219,175
	5-02-2	262379.132	1237158.882	219,200
3	5-03-1	262379.868	1237158.591	219,175
	5-03-2	262379.080	1237159.800	219,200
4	5-04-1	262379.815	1237159.509	219,230
	5-04-2	262379.027	1237160.719	219,255
5	5-05-1	262379.763	1237160.428	219,230
	5-05-2	262378.975	1237161.637	219,255
6	5-06-1	262379.710	1237161.346	219,230
	5-06-2	262378.922	1237162.556	219,255
7	5-07-1	262379.658	1237162.265	219,285
	5-07-2	262378.870	1237163.475	219,310
8	5-08-1	262379.605	1237163.183	219,285
	5-08-2	262378.817	1237164.393	219,310
9	5-09-1	262379.553	1237164.102	219,285
	5-09-2	262378.765	1237165.312	219,310
ETAPA č. 2				
10	5-10-1	262379.501	1237165.020	219,285
	5-10-2	262378.713	1237166.230	219,310
11	5-11-1	262379.448	1237165.939	219,285
	5-11-2	262378.660	1237167.149	219,310
12	5-12-1	262379.396	1237166.858	219,230
	5-12-2	262378.608	1237168.067	219,255
13	5-13-1	262379.343	1237167.776	219,230
	5-13-2	262378.555	1237168.986	219,255
14	5-14-1	262379.291	1237168.695	219,230
	5-14-2	262378.503	1237169.904	219,255
15	5-15-1	262379.238	1237169.613	219,175
	5-15-2	262378.450	1237170.823	219,200
16	5-16-1	262378.186	1237170.531	219,175
	5-16-2	262378.398	1237171.741	219,200
17	5-17-1	262379.133	1237171.450	219,175
	5-17-2	262378.345	1237172.660	219,200