


Zał. nr 1

ŚCIANKA OPOROWA KĄTOWA L = 9.00 m

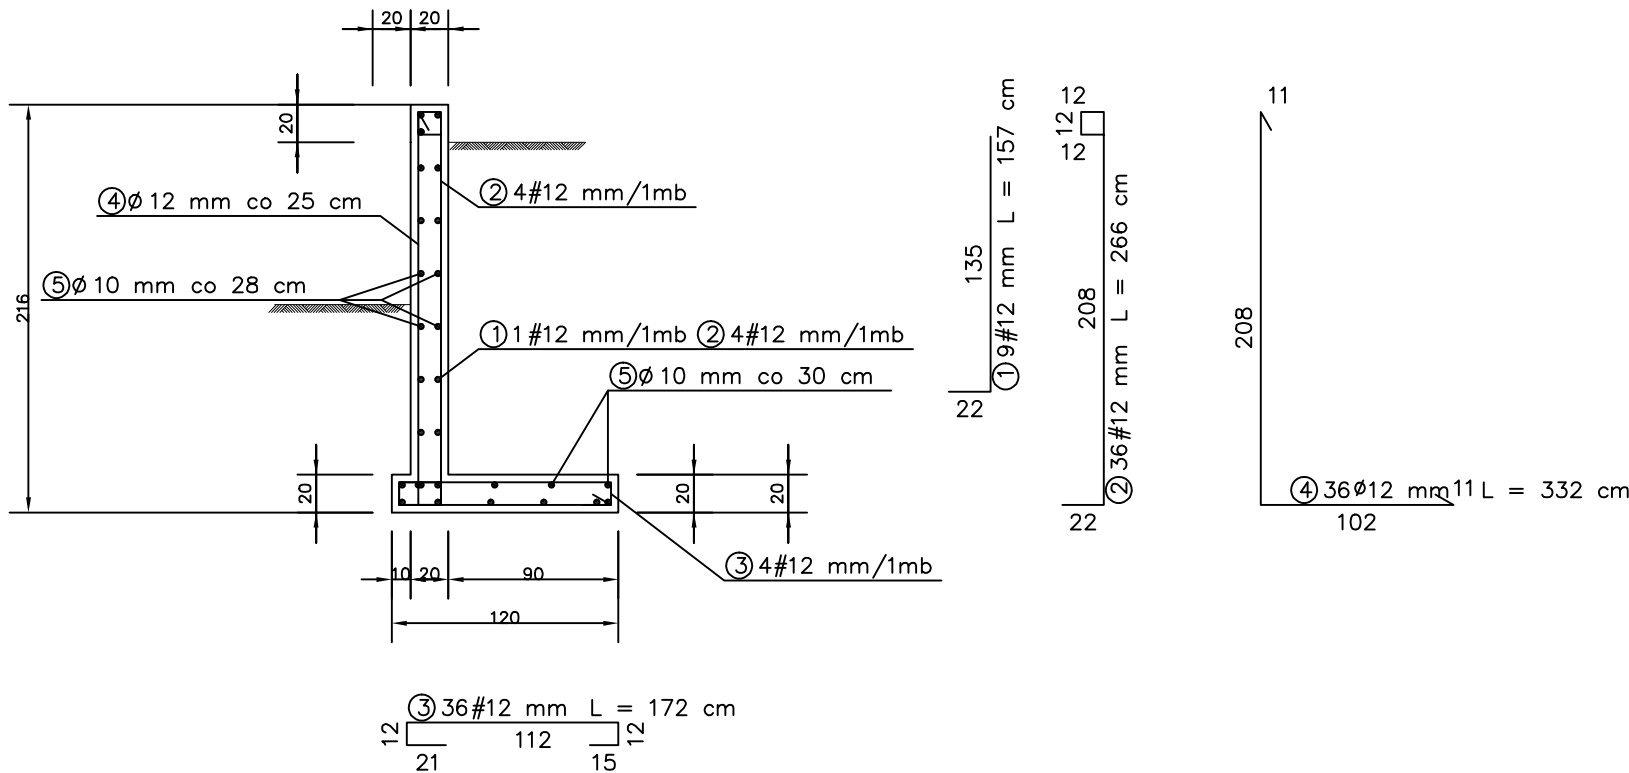

WYKAZ STALI ZBROJENIOWEJ

NR	Średnica [mm]		Długość [cm]	Ilość [szt.]	DŁUGOŚĆ CAŁKOWITA [m]							
	Ø	#			St0S				RB500			
					Ø 10	Ø 12			# 12			
1		12	157	9					14.13			
2		12	266	36					110.16			
3		12	172	36					61.92			
4	12		332	36		119.52						
5	10		900	29	261.00							
DŁUGOŚĆ OGÓŁEM [m]					261.00	119.52			186.21			
MASA JEDNOSTKOWA [kg/m]					0.617	0.888			0.888			
MASA OGÓŁEM [kg]					161.04	106.13			165.35			
MASA RAZEM [kg]					267.17				165.35			

BETON KONSTRUKCYJNY C25/30
STAL ZBROJENIOWA RB500, St0S