



# ODCINEK 2-2'

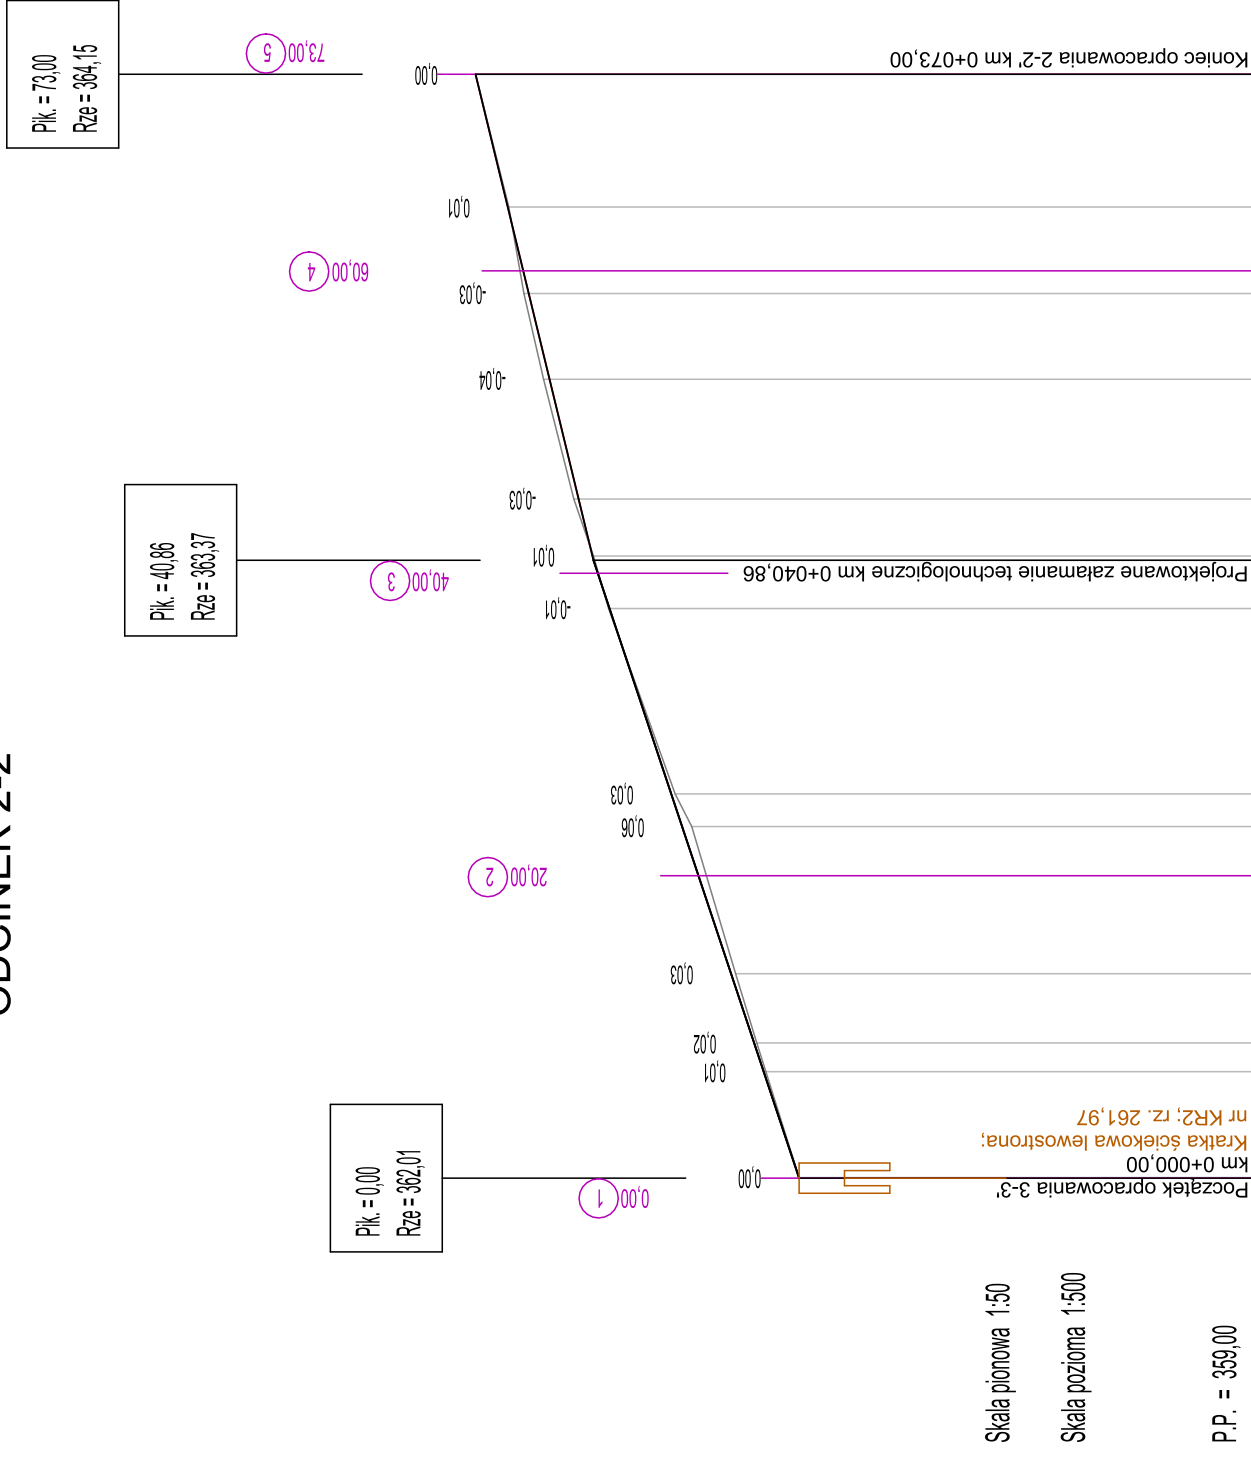

ODLEGŁOŚCI	0,00	7,04	8,94	13,52	23,25	23,67	25,41	37,67	40,86	41,14	44,91	50,51	52,83	58,50	64,22	73,00
ELEMENTY TRASY																
ELEMENTY NIWELETY																
RZĘDNE NIWELETY																

## LEGENDA



		<b>BIURO INŻYNIERSKIE MK Spółka Jawna</b> tel.(033) 876 28 72    M. Krawczyk, K. Strzeżyk 500 077 084 504 078 174    ul Unii Europejskiej 10/88.1 <b>e - mail:</b> biuromk@onet.pl    32-602 OŚWIĘCIM	
<b>inwestor:</b>	Gmina Andrychów ul. Rynek 15 34-120 Andrychów		
