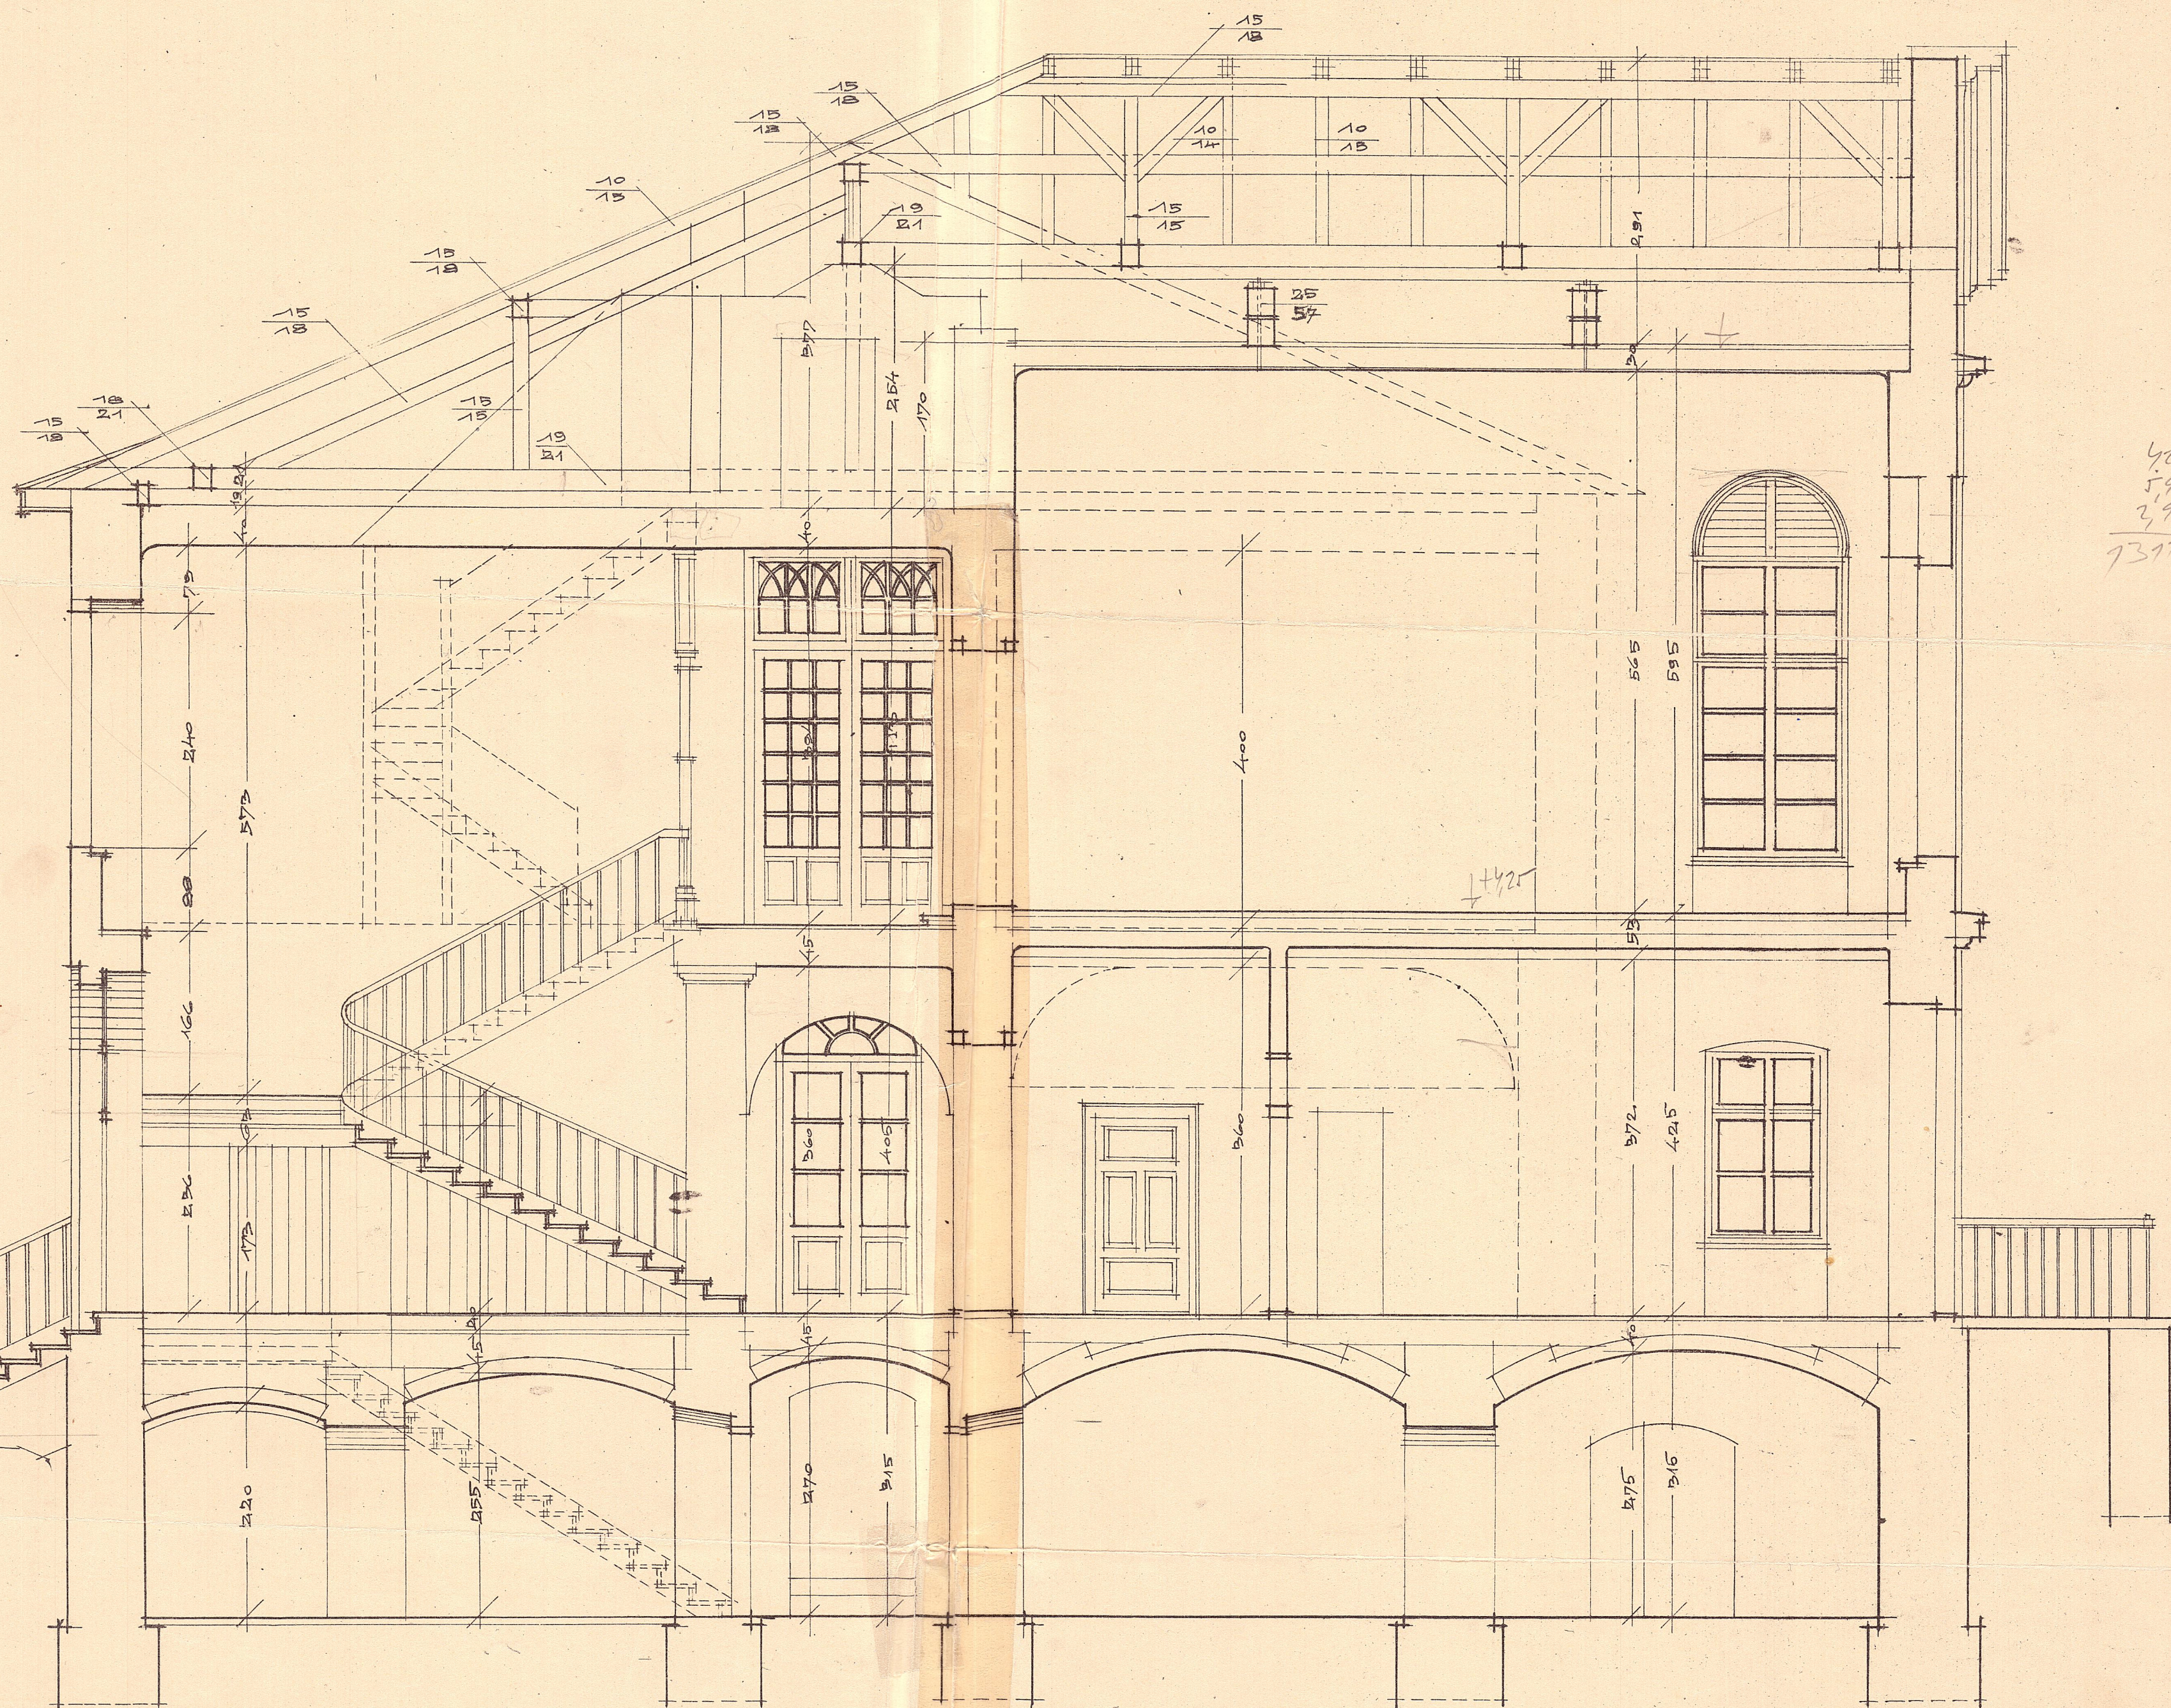


OBJEKT ^{YJ} C/5-6
LISTN

DE TUA


$$\begin{array}{r} 425 \\ 595 \\ 291 \\ \hline 7317 \end{array}$$

BAŇKA BYTŘICA V SRPNU 1922.

1:50.