
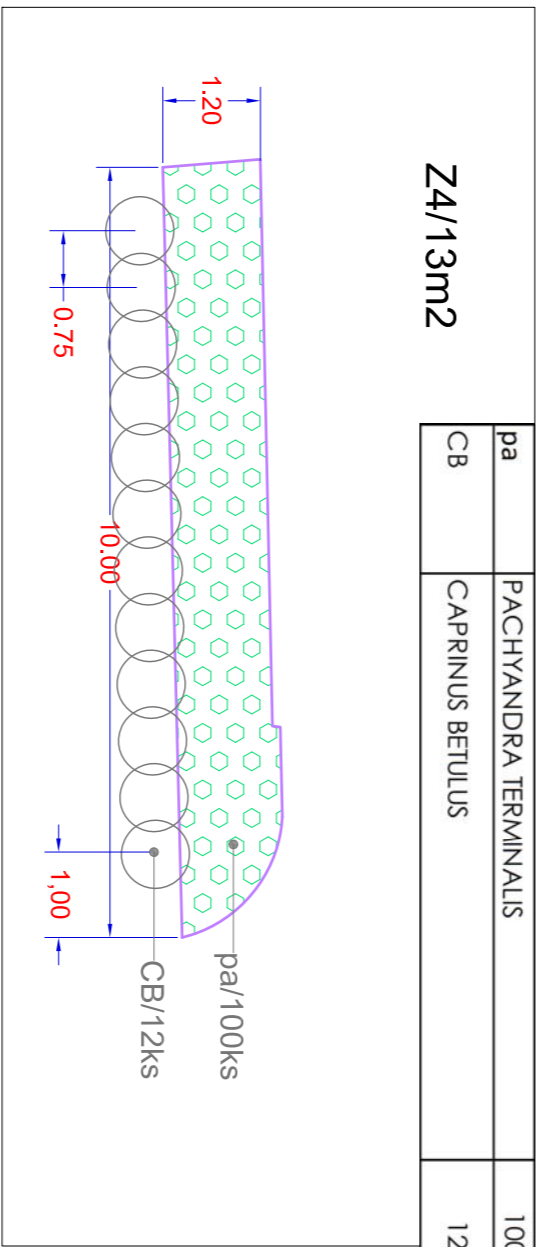
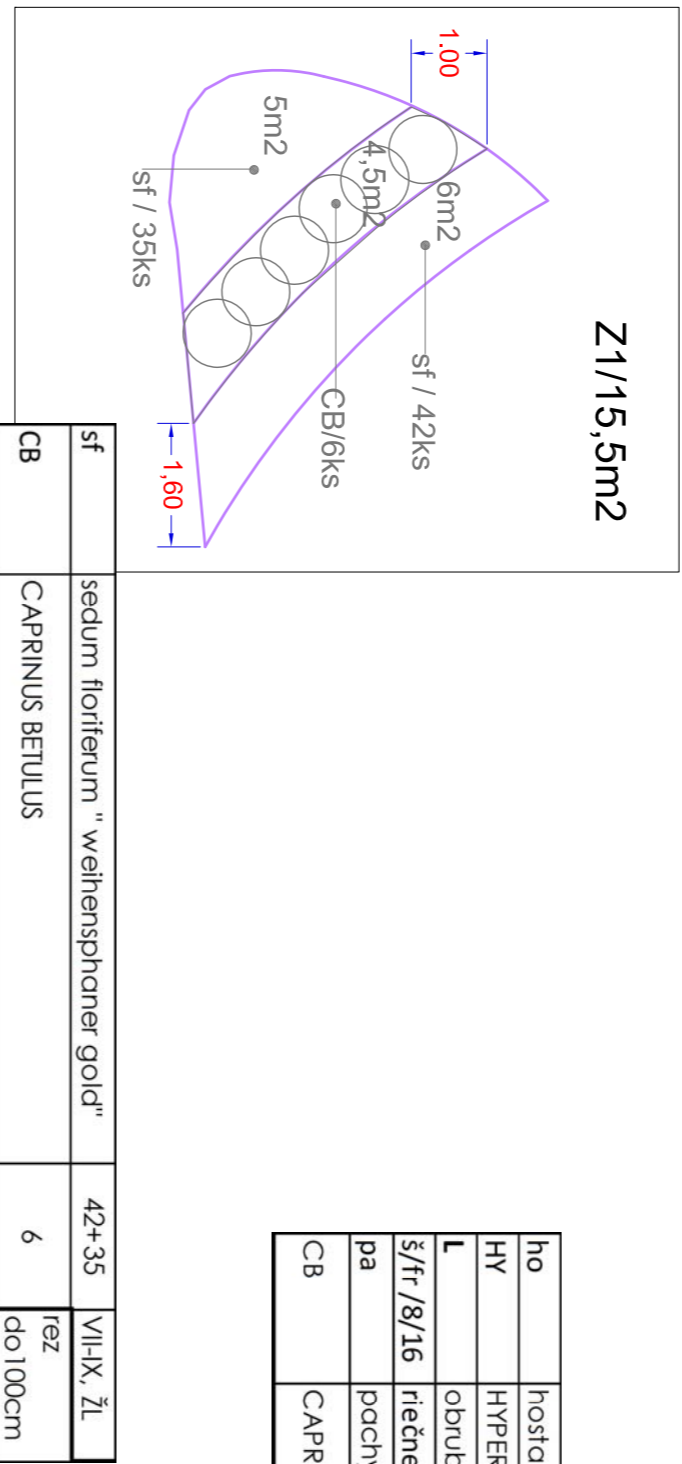
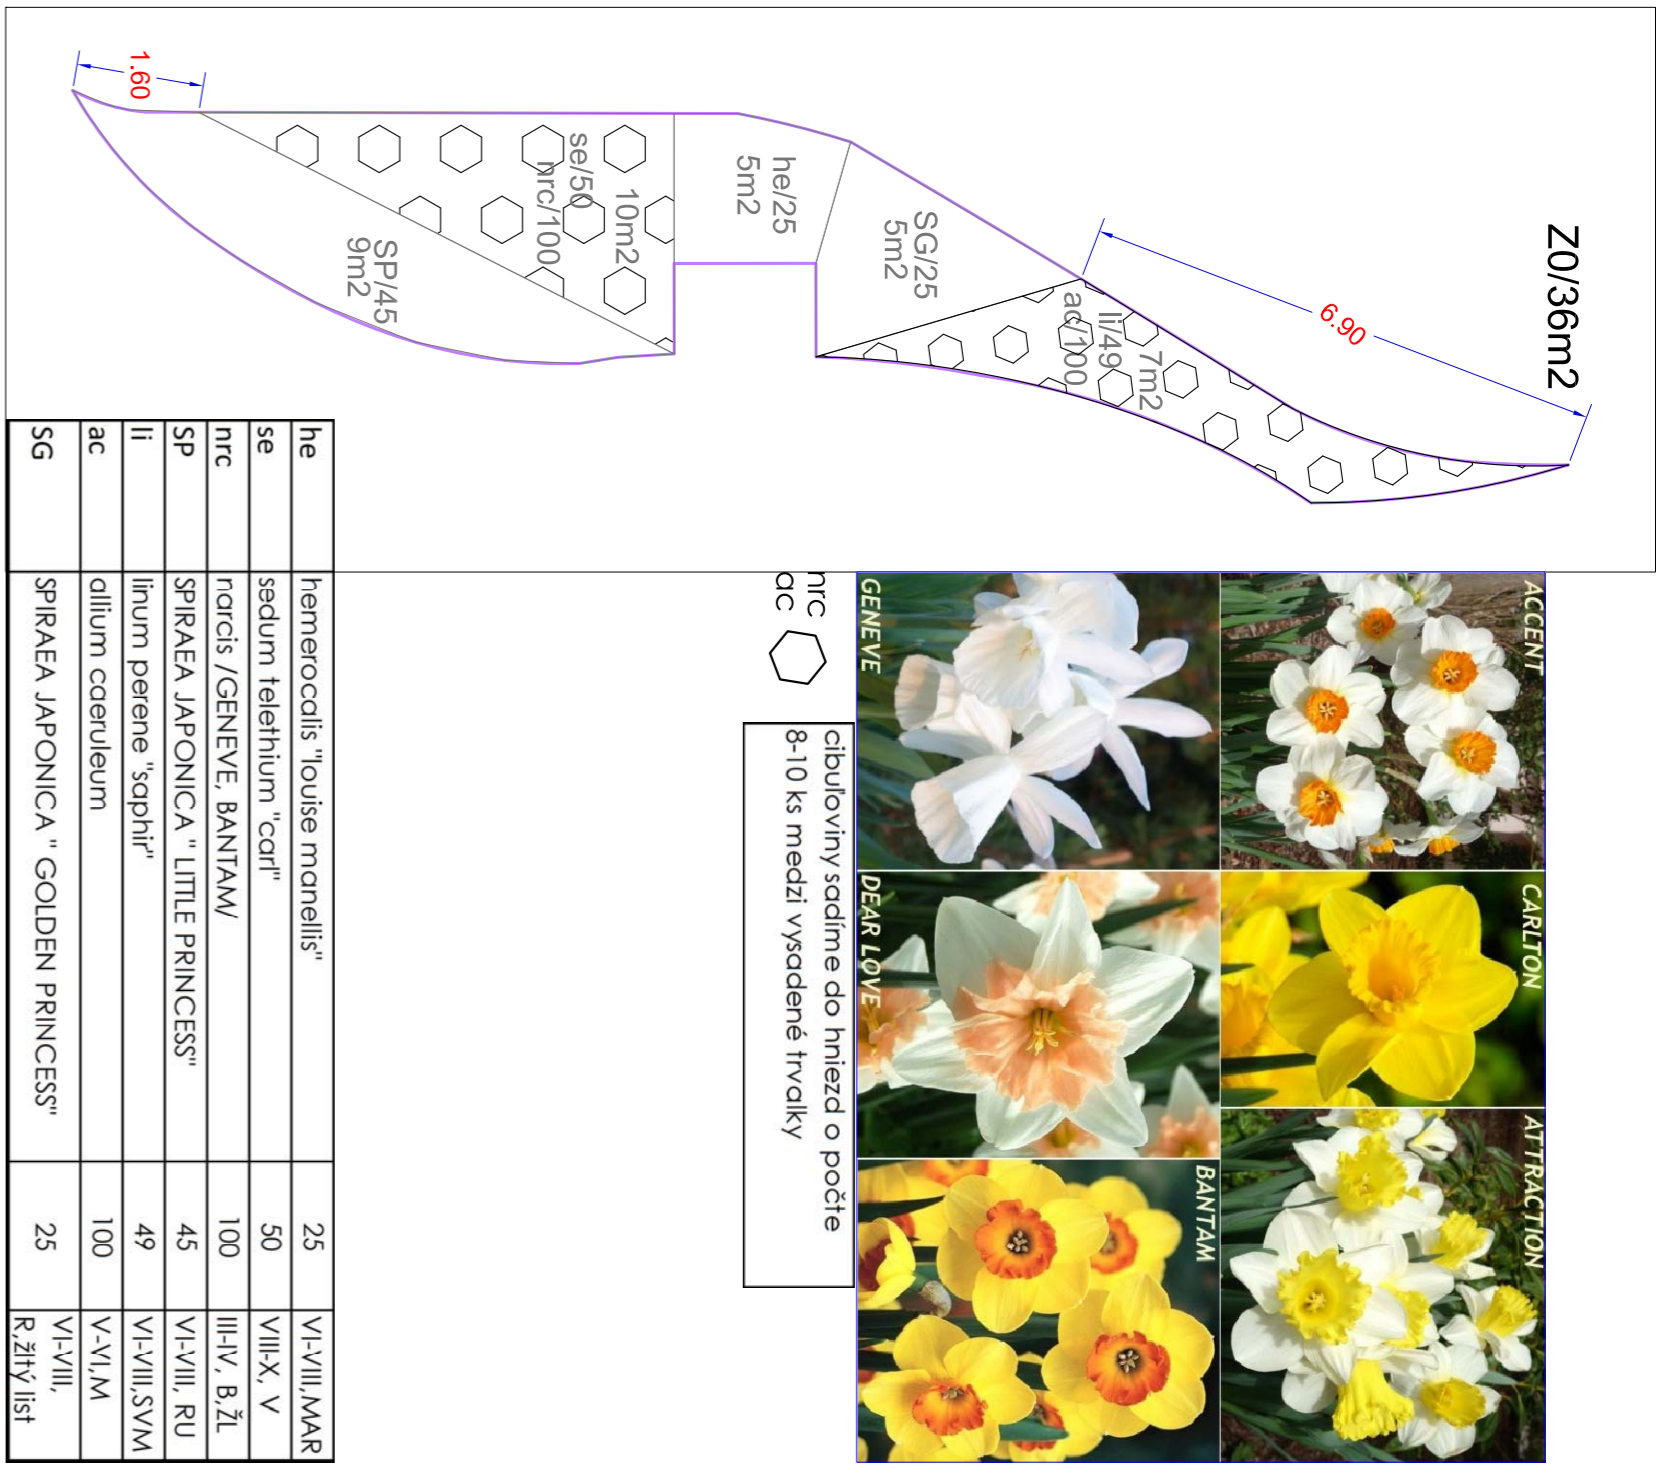
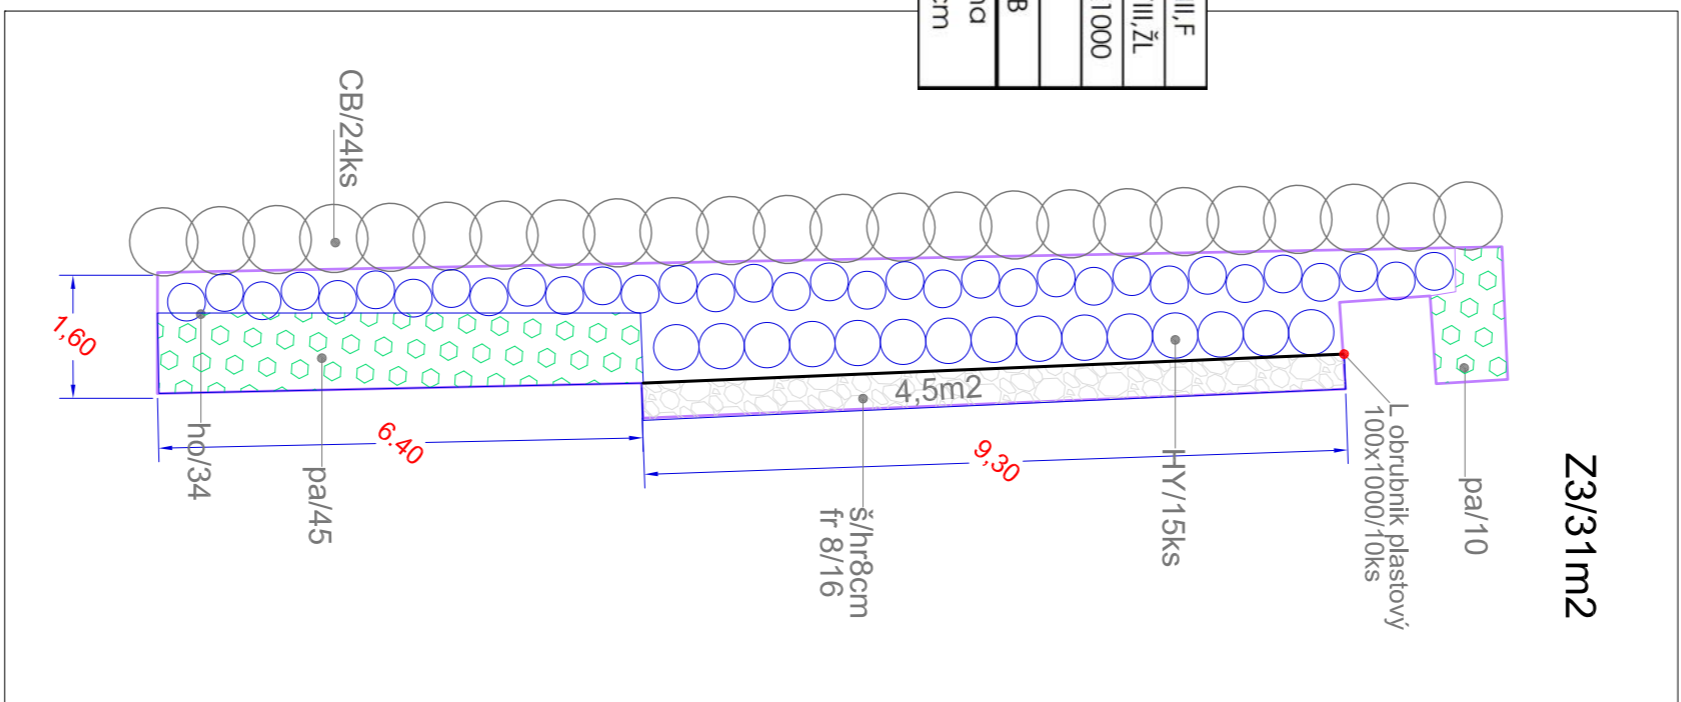
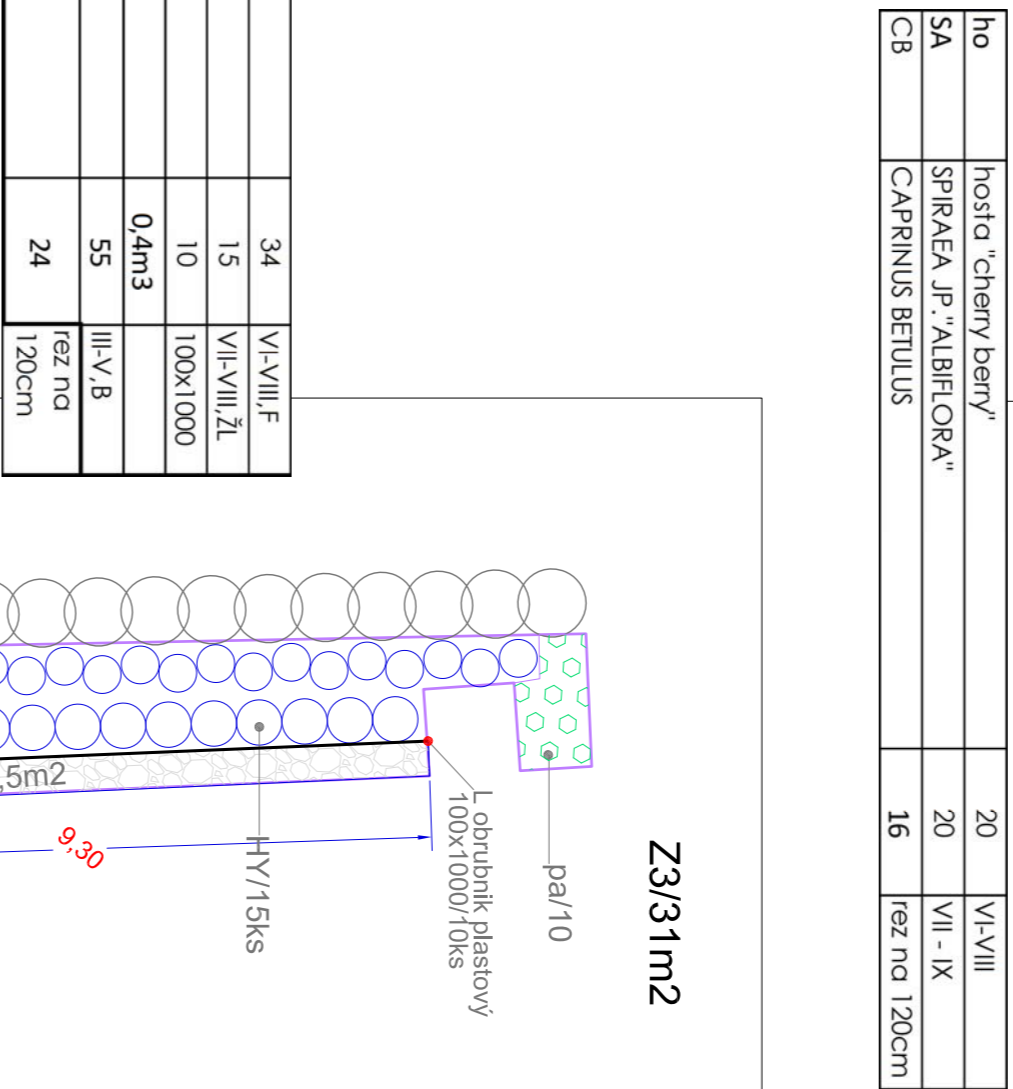


STROMY				
PLOCHA	označenie	názov stromu	parametre pri výsadbe	počet
T1	AQ	ACER CAMPESTRIS "QUEEN ELIZABETH"	14/16	9
T5	AR	ACER RUBRA "OCTOBER GLORY"	14/16	6
T1	LI	LIRIODENDRON LULIPIFERA "FASCIATUM"	bod 14/16	9
T5	PY	PRUNUS CILRANA "CHANICIERE"	bod 14/16	4
				28
ZIVÝ PLOT				
T3	CB	CAPRINUS BETULUS	co 2,5l	10
T4	CB	CAPRINUS BETULUS	co 2,5l	21
T2	CB	CAPRINUS BETULUS	co 2,5l	16
T3	CB	CAPRINUS BETULUS	co 2,5l	24
T4	CB	CAPRINUS BETULUS	co 2,5l	12
				83
pazor		popisové rastliny na oploenie		
bobule jedovité pro dloveka, pre včelko nie	HE	hedera helix	10+15+16+27	v9
bobule nejedovité, pre včelko obušné	PT	parthenocarpus ficusp "valchit"	6+13	co 2l

ozn	typovky	spolu m2	RASANA/M/ m2	MONAKO	RPR
UT	typovky umely / GREEN PLAY	60			
T1/B	RASANA SUPER	245	245		
T2/B	RASANA SUPER	30	30		
T3/B	RASANA SUPER	130	130		
T4/A	RPR	80		80	
T5/B	RASANA SUPER	208	208		
T6/B+C	RPR + MONAKO	847		150	847
T7/A+C	RPR + MONAKO	290		100	290
T8/A	RPR	700			700
T9/C	MONAKO	170		170	
T10/A	RPR	230			230
		2990	613	420	2147
	bez UT m2	2990			

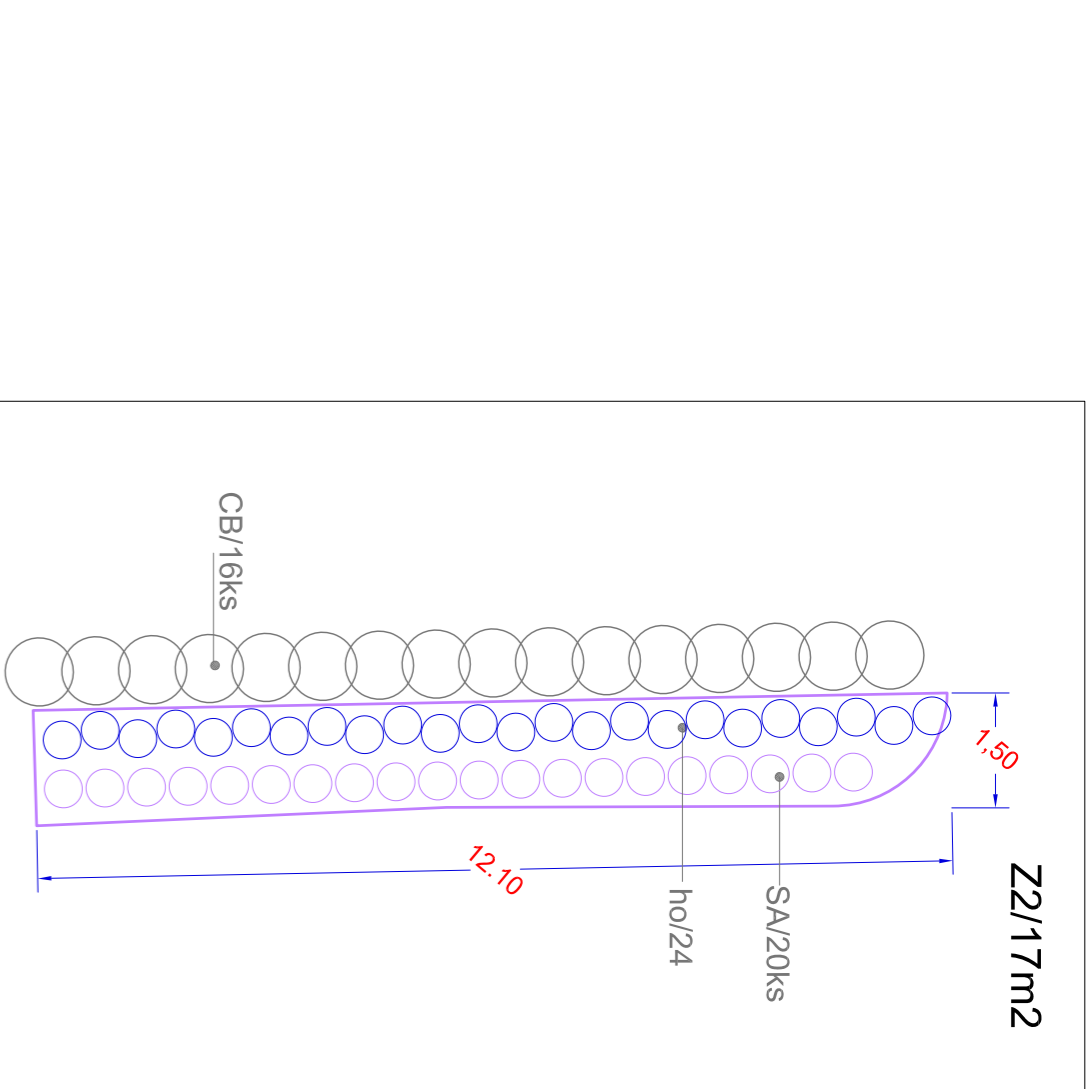

Z0	36	Z3/5	4,5	M1	11,5	10,8
Z1	15,5	T5	9,5	M2	20	4,65
Z2	17			M3	5,5	5,1
Z3	31					9,3
Z4	13			M4	17	3,9
Z5	72			M5	59	21,6
Z6	124					37,2
SUM	308,5		14			92,55

