




PÔDORYS 1.NP
M 1 : 50

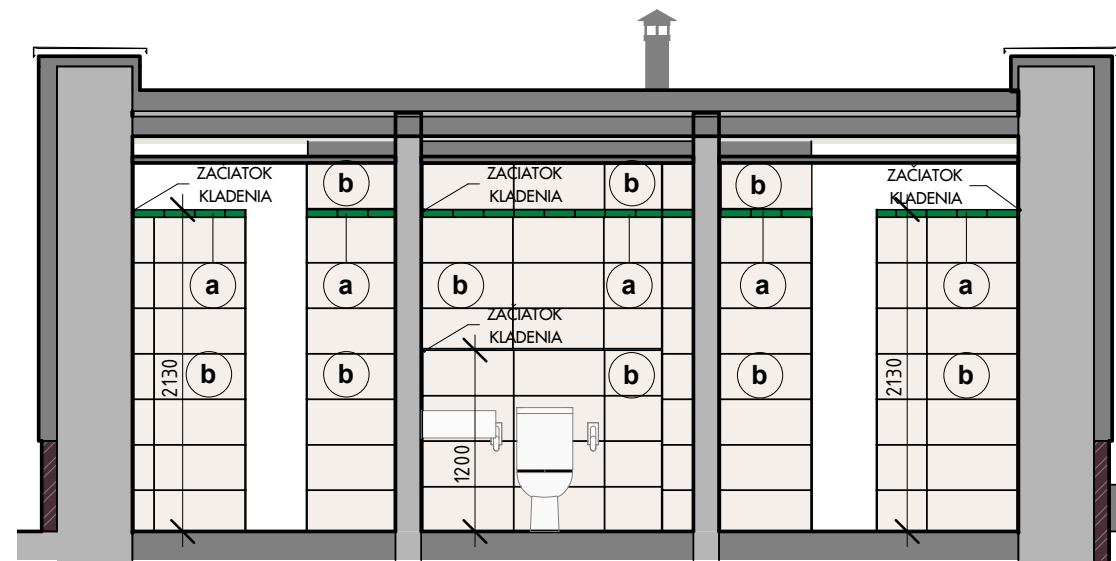


REZ C-C
M 1 : 50

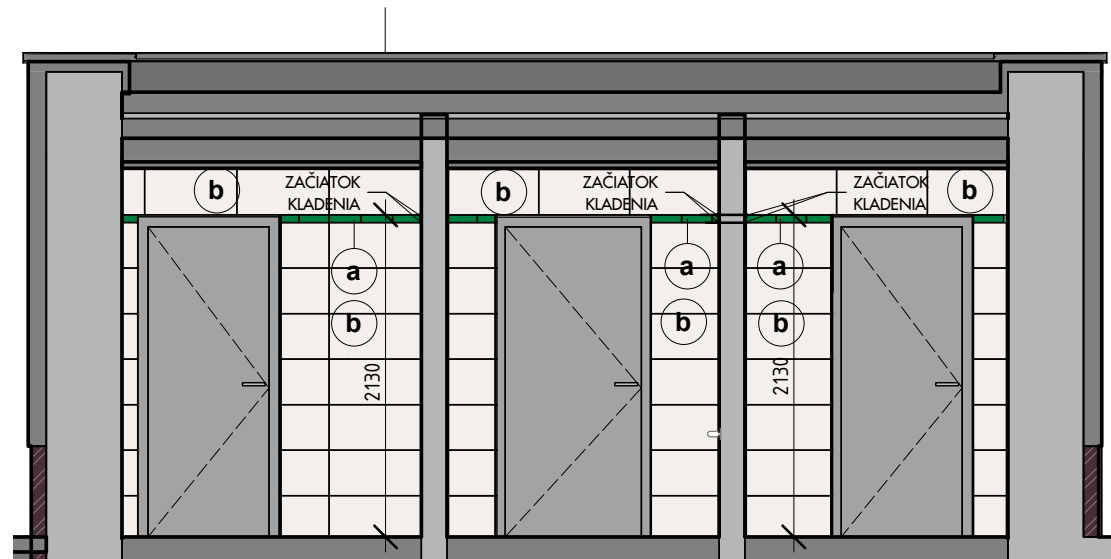


REZ D-D
M 1 : 50

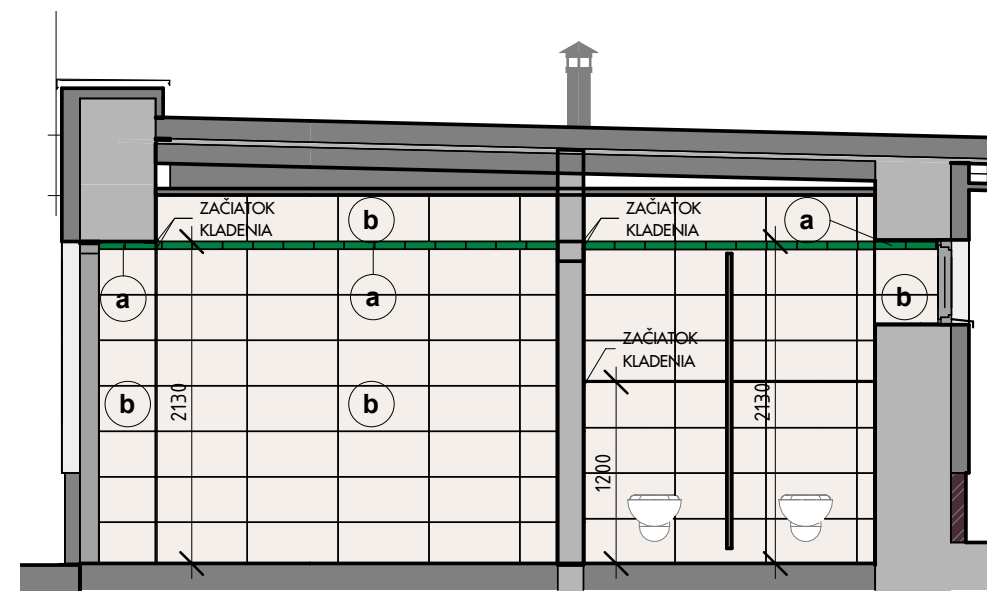


REZ G-G
M 1 : 50

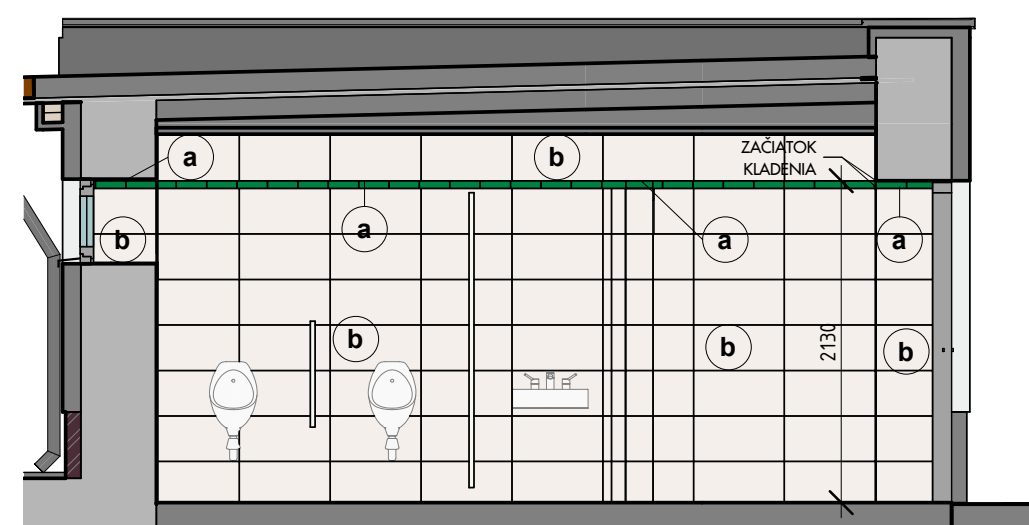


REZ H-H
M 1 : 50

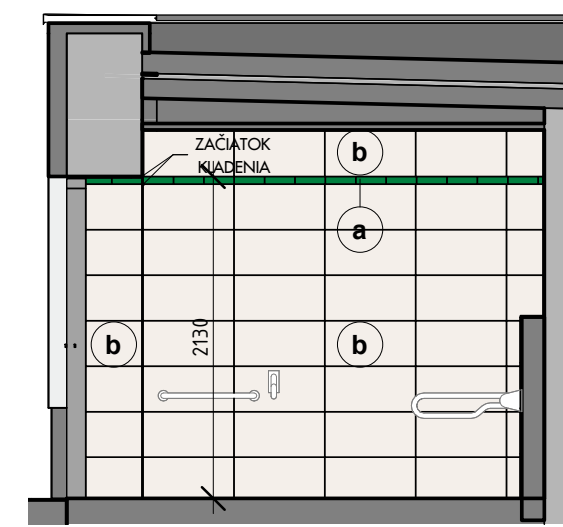


REZ I-I
M 1 : 50

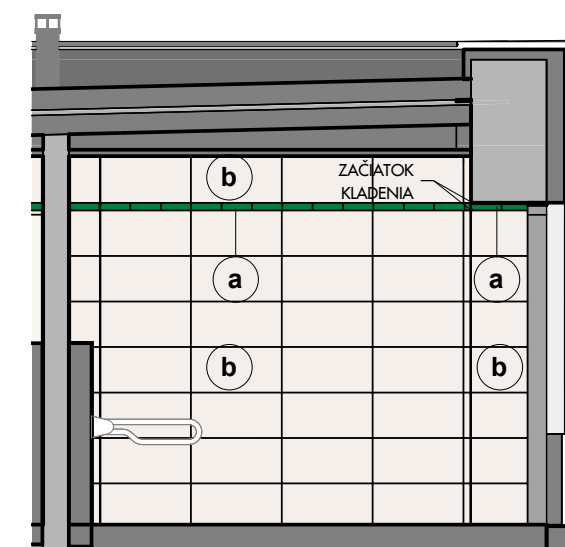


REZ H-H
M 1 : 50

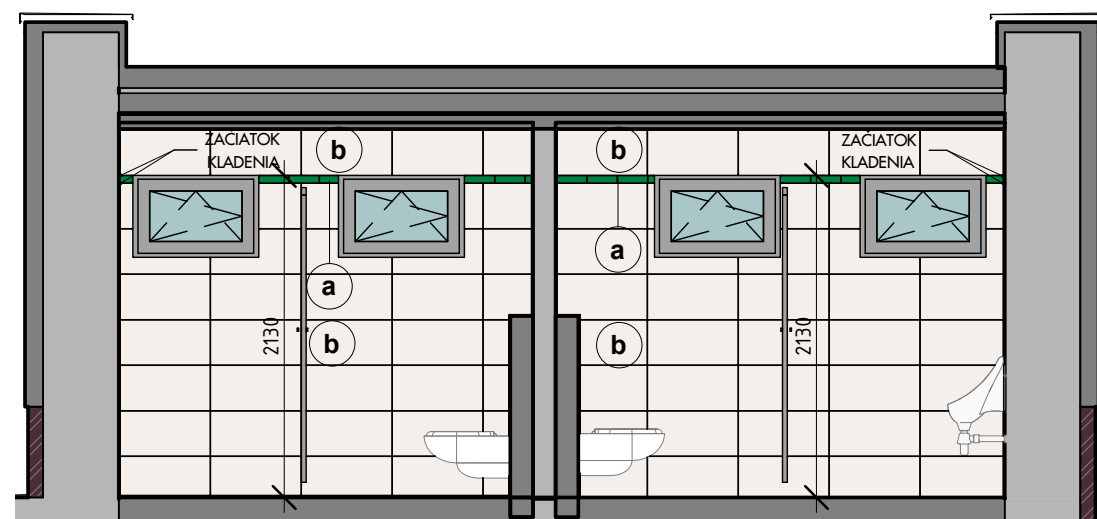


REZ A-A
M 1 : 50

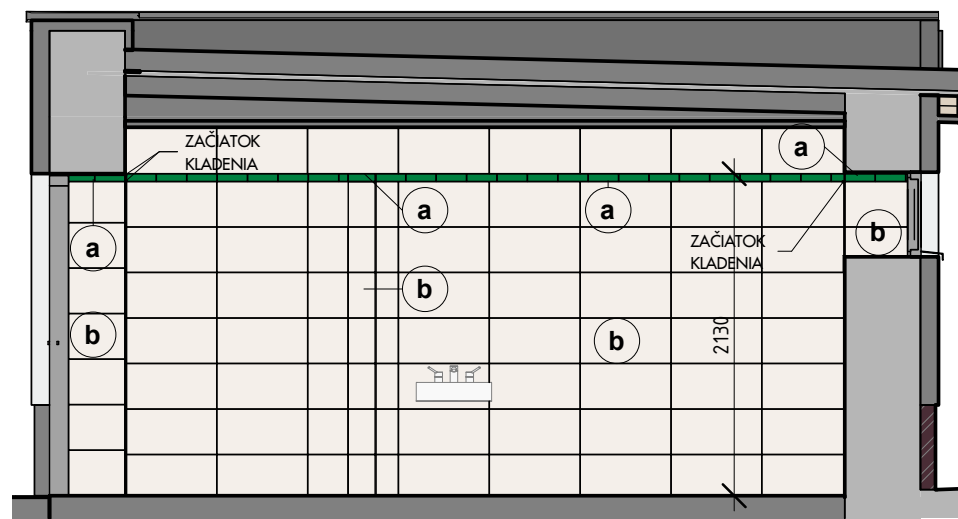


REZ E-E
M 1 : 50

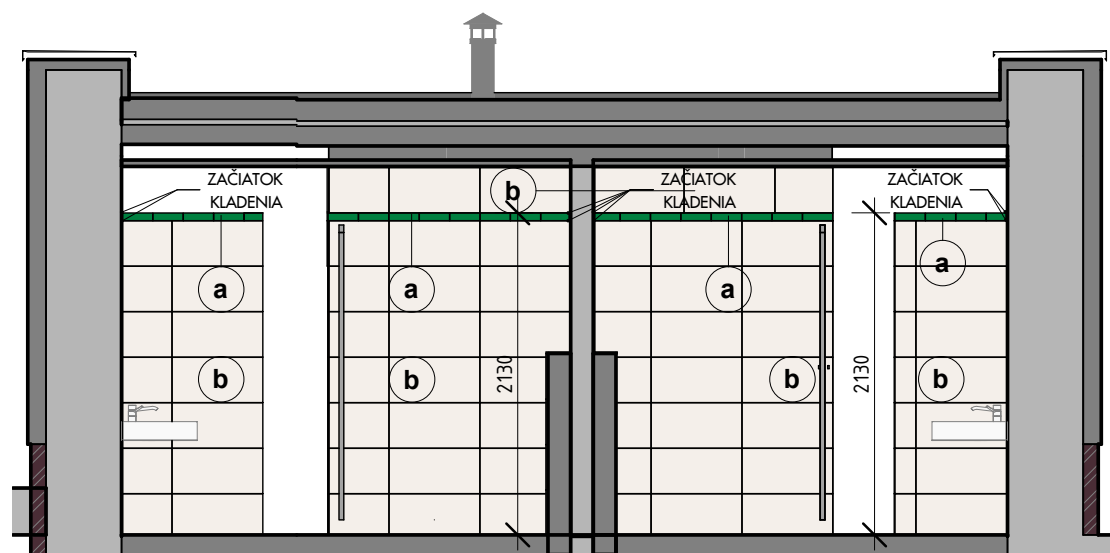

REZ B-B
M 1 : 50

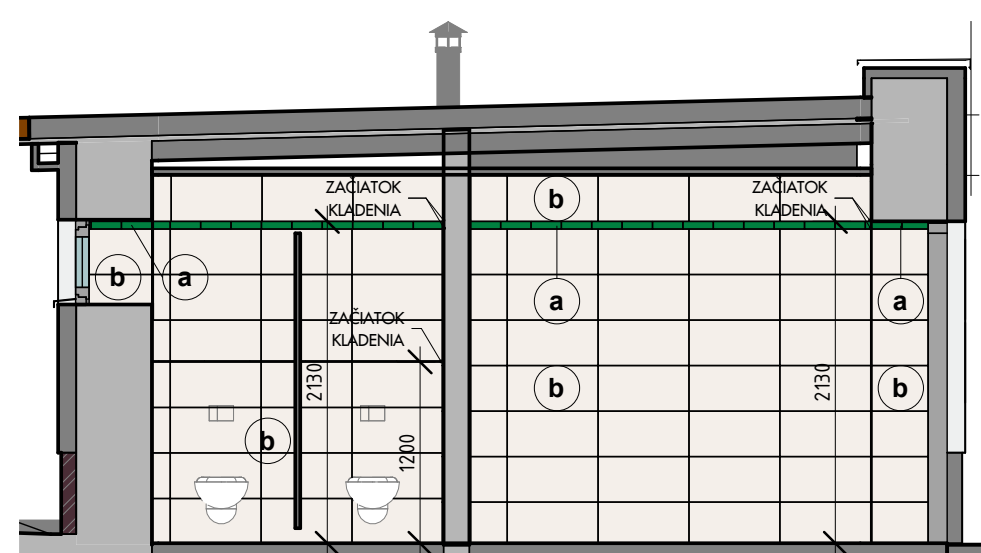

REZ F-F
M 1 : 50

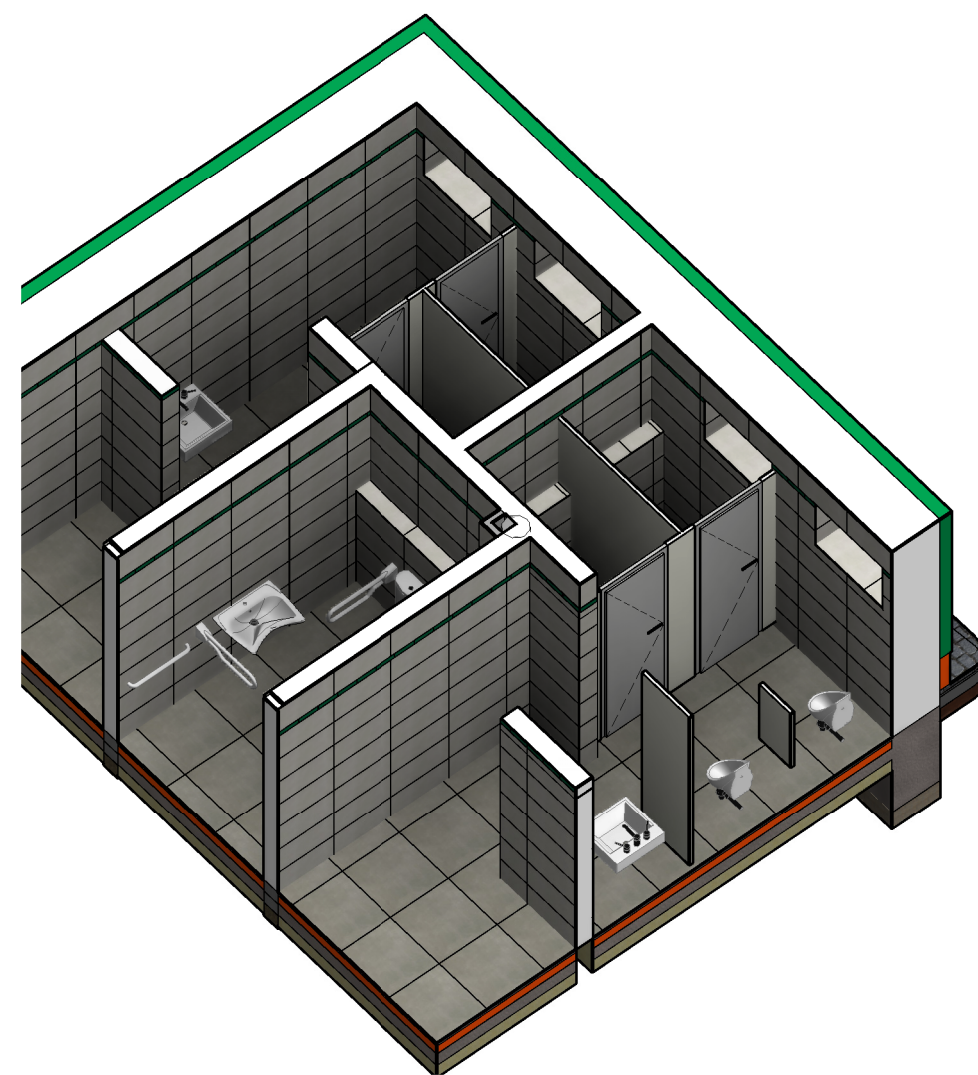

OZN.	ROZMER	TYP	DODÁVATEL	m ²
a	50x200/6,5	SERIE I COLORI - MATT / FELCE	CE.SI. Ceramica di Sirone S.r.l.	2,3
b	600x300/9	ICÔNE BLEU- BLANC	Italgraniti Group	109,6
c	600x600/9	ICÔNE BLEU- AMANDE	Italgraniti Group	26,5



+0,000 = +135,0 m.n.m. Bpv

POZNÁMKA: VŠETKY ROZMERY NA STAVBE PREMERAŤ!

HLING PROJEKTU: Ing.arch. I. GERDENICH	ZODP. PROJEKTANT: Ing.arch. I. GERDENICH	VYPRACOVAL: Ing.arch. L. BÚLIKOVÁ K.ČÍZMADIOVÁ
KRAJ: BRATISLAVA	OKRES: BRATISLAVSKÝ	PROFESIA: ARCHITEKTÚRA
INVESTOR: MARIANUM - POHREB. M. BRATISLAVY, ŠÁFÁRIKOV NÁM.Ž. 3, 811 02 BRATISLAVA	NÁZOV STAVBY: MARTINSKÝ CINTORÍN - SOC. ZARIADENIE	
ADRESA: KAT. ÚZEMIE: Ruzinov, č.p.15666/30	TRNAVSKÁ CESTA 4933, 821 04 BRATISLAVA,	
VÝKRES: NOVÝ STAV KLADAČSKÝ PLÁN	DÁTUM 06/2022	
	FORMÁT 6x44	
	ČÍSLO ZAKÁZKY 062022	
	MIERKA: 1 : 50	Č. VÝKRESU: N-05

