


ČASŤ Č. 6

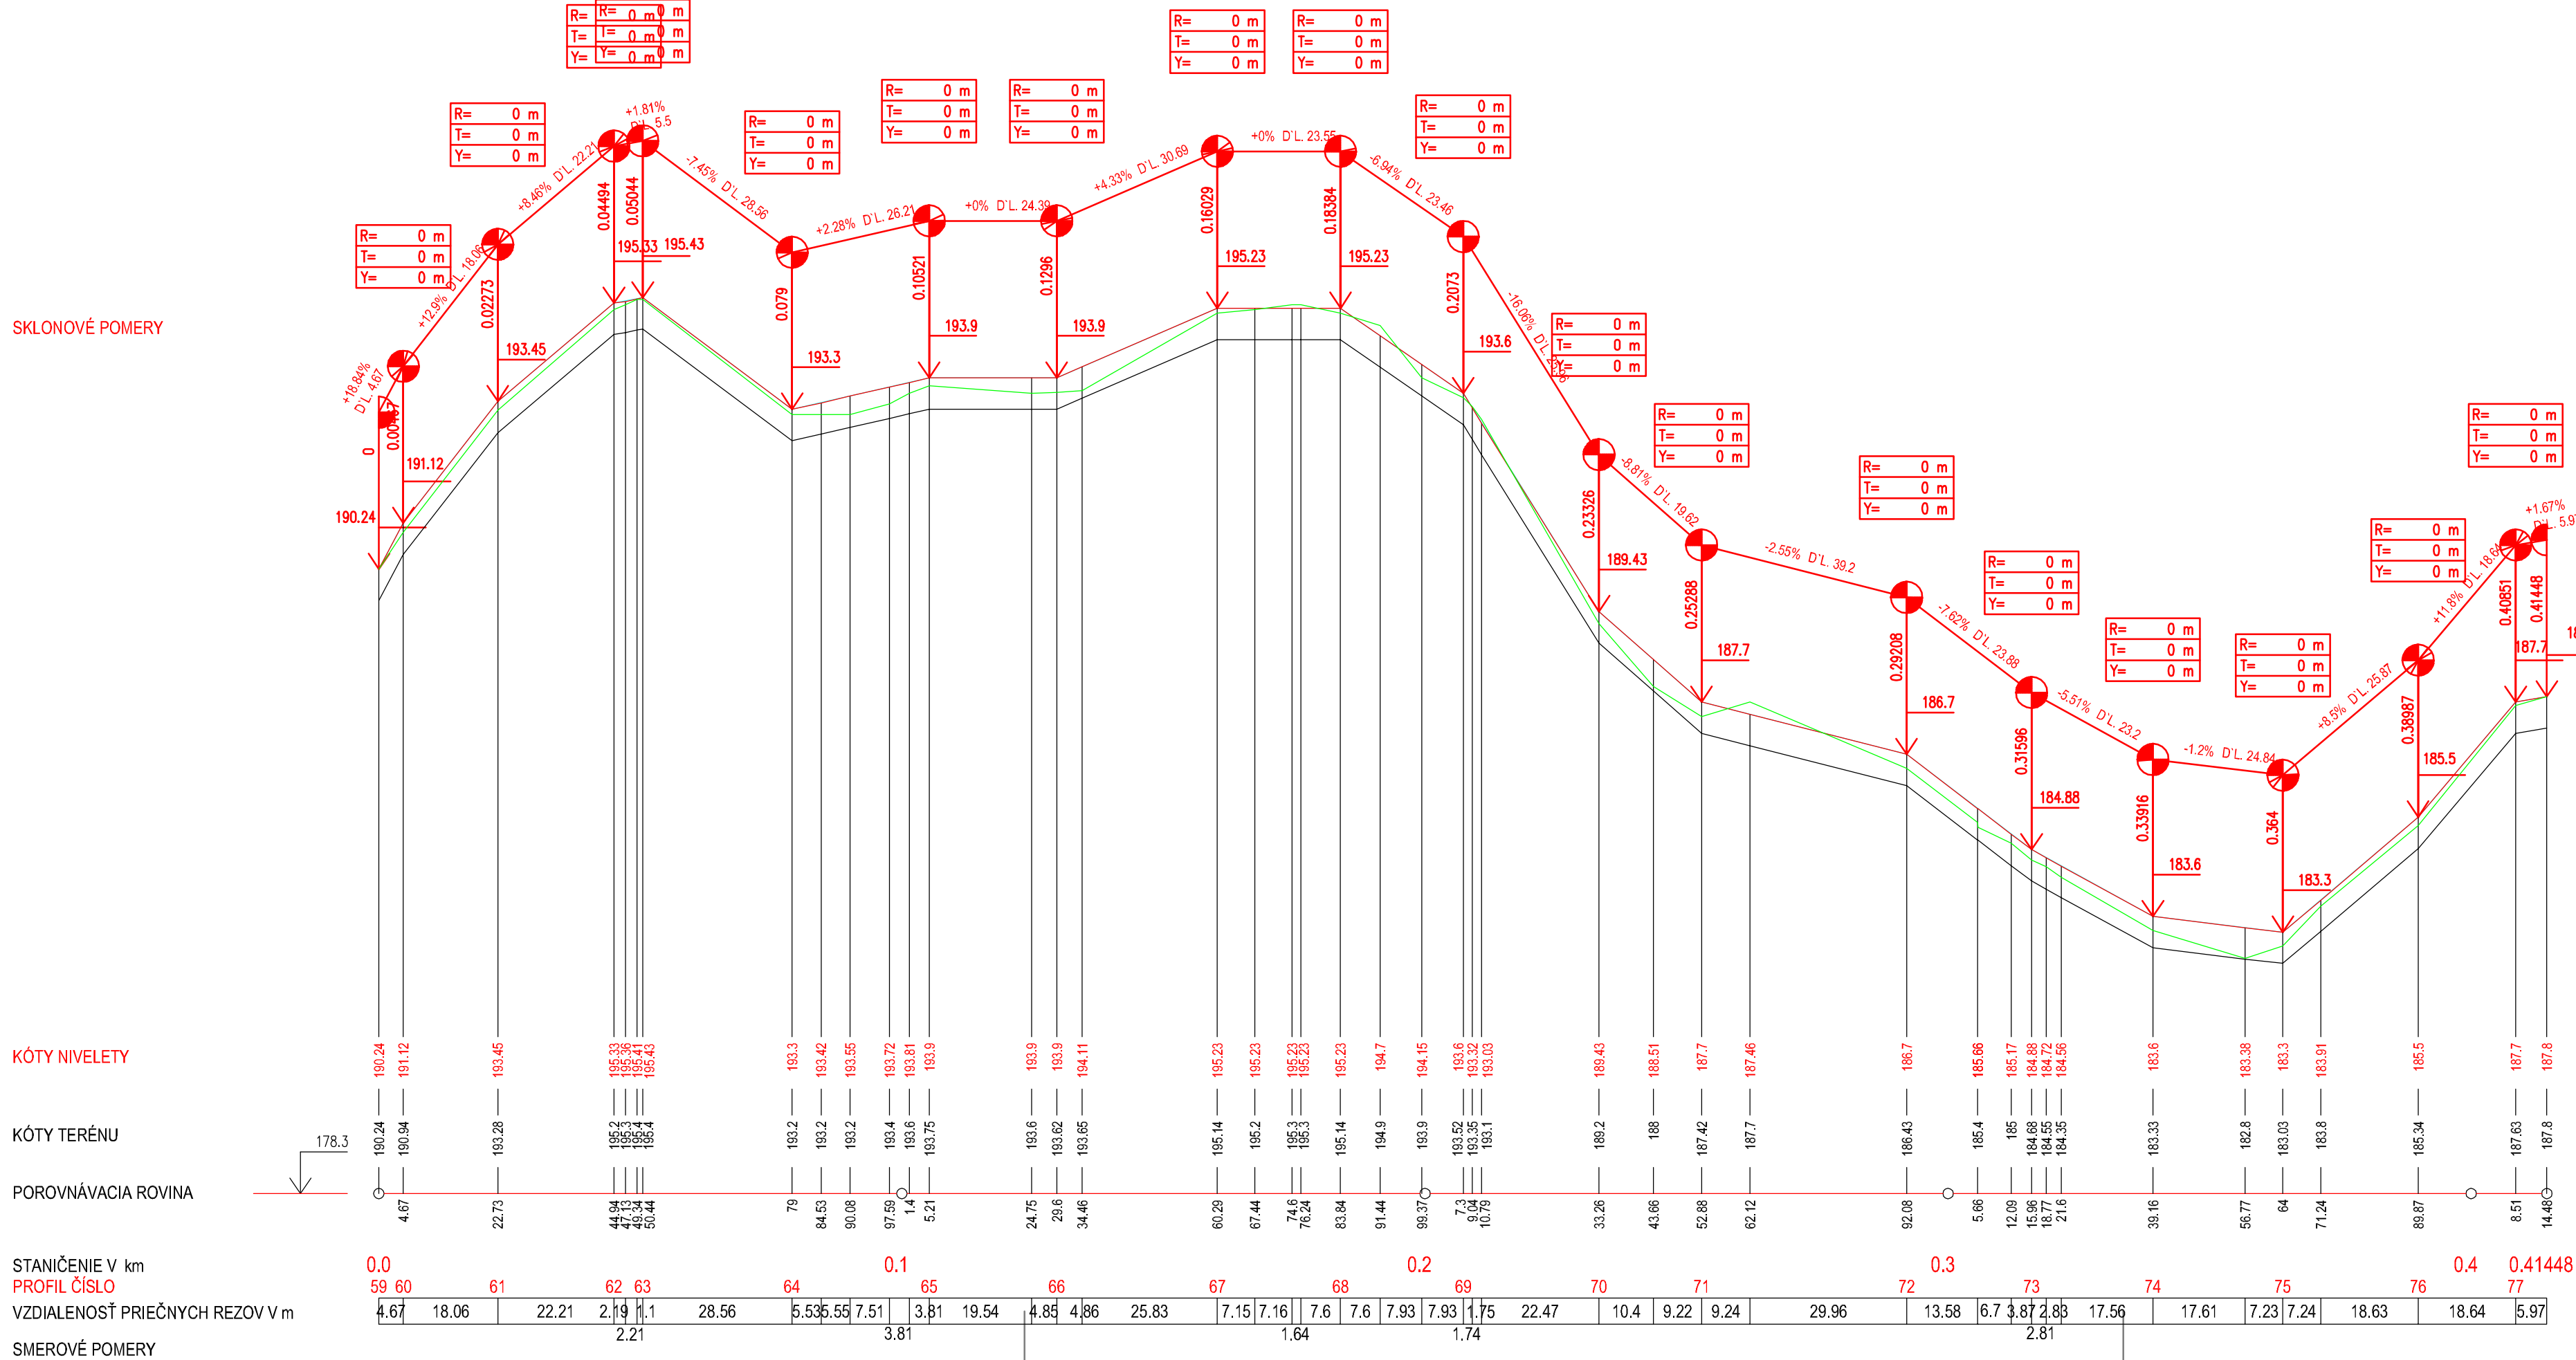

ČASŤ Č. 4

