


do wykonania w kolejnym etapie

KANAŁ J.1

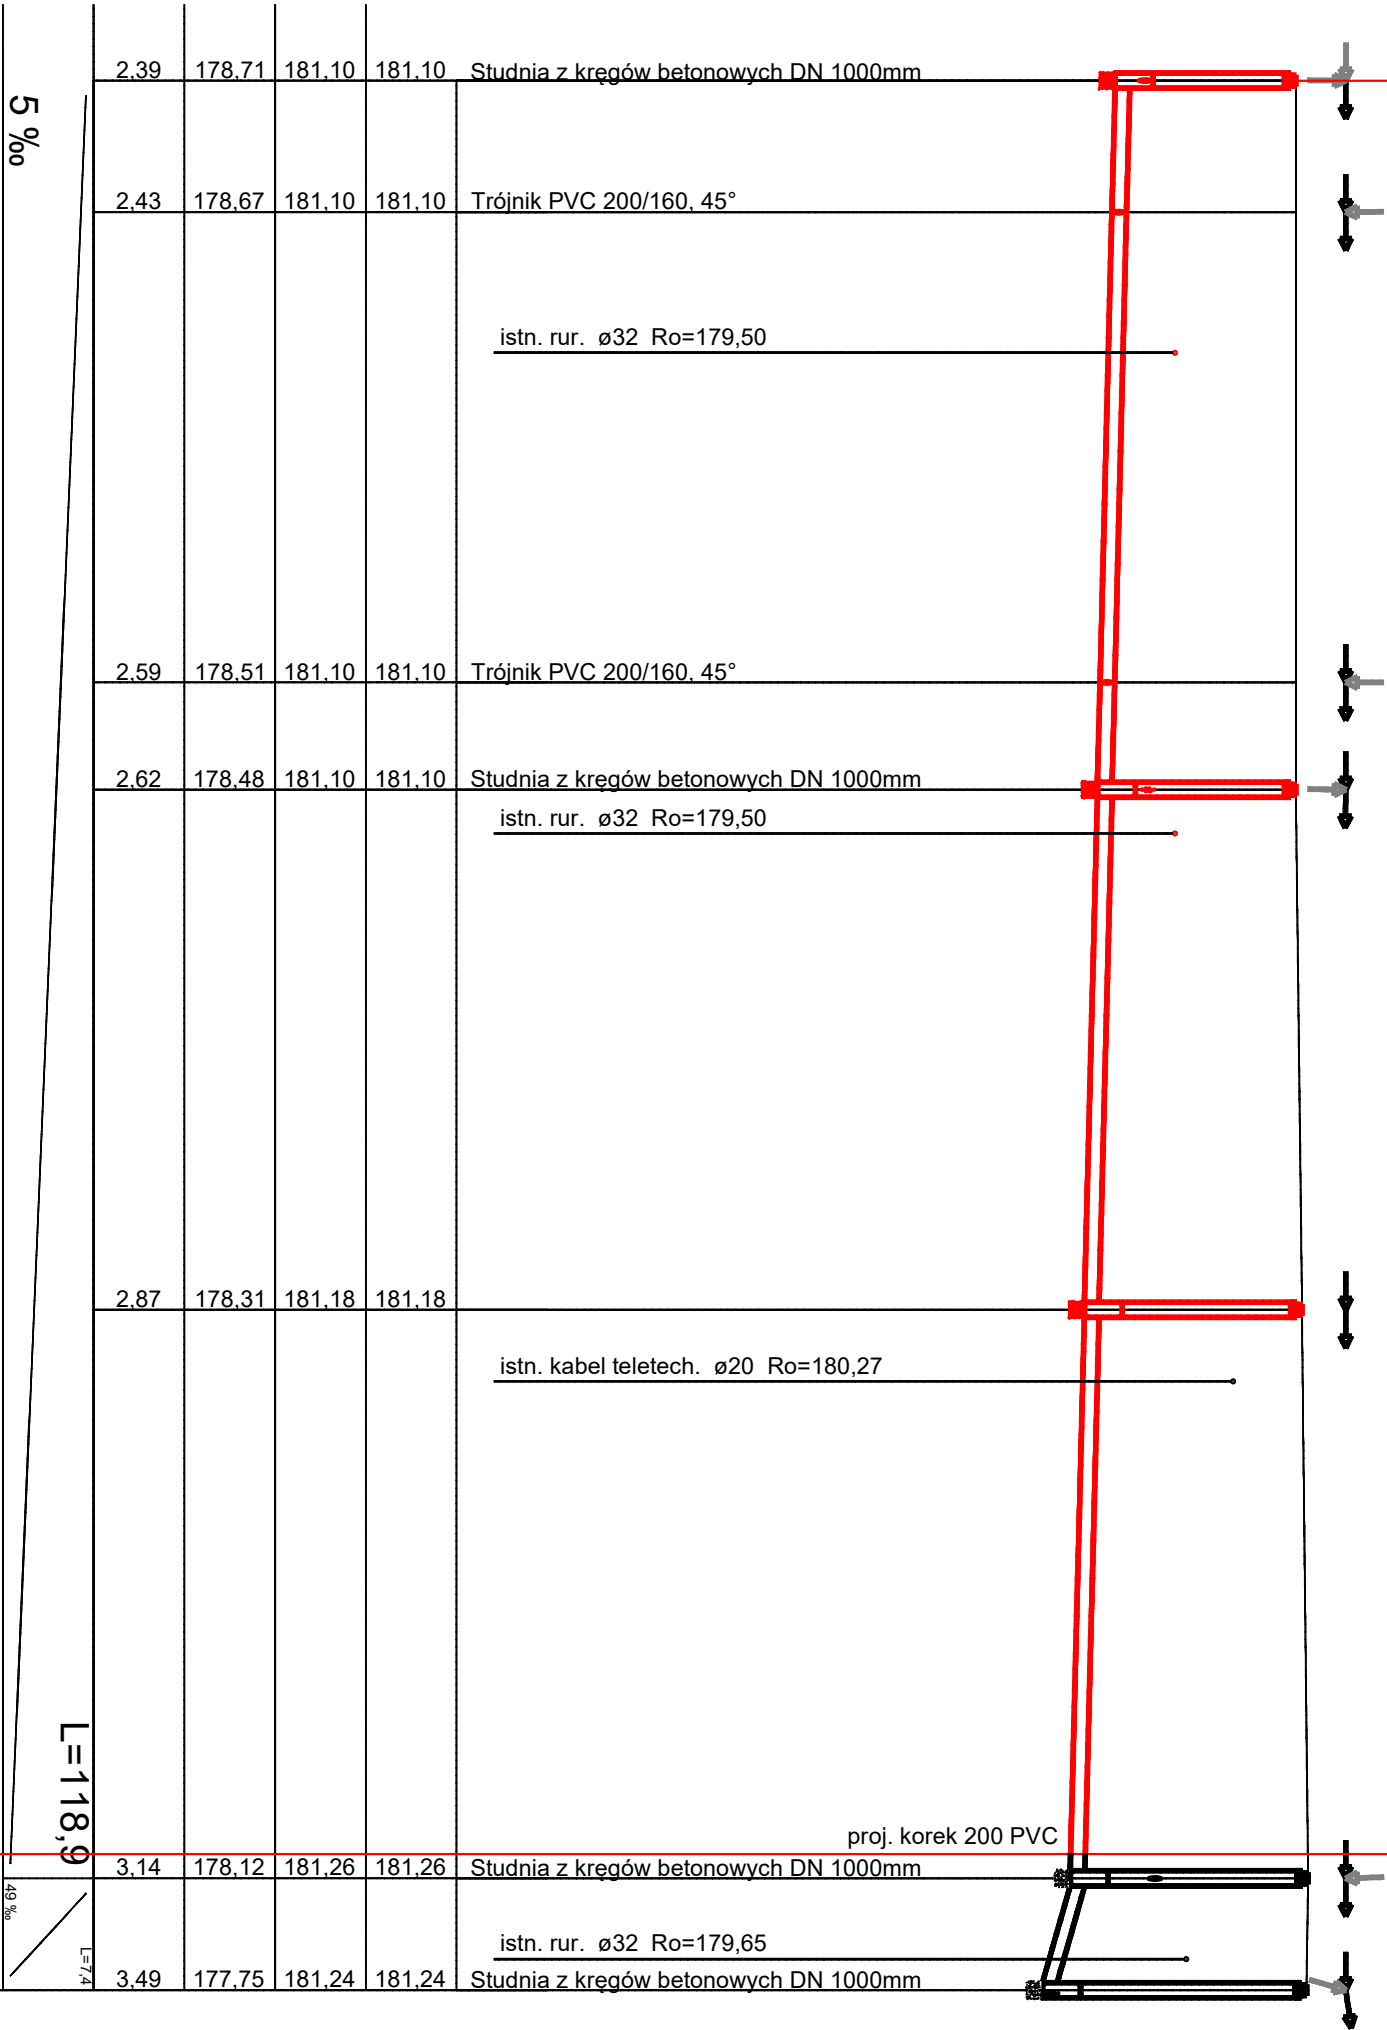

200x5,9 PVC-U_SDR34_I_d

5 ‰

L=118,9

49 ‰

L=7,4

0.0	
8.7	
39.8	
46.9	
81.3	
118.9	
126.4	

S125

T46

T45

S124

S123a

S123

S105