



ÚZEMIE  
POVRCH ÚZEMIA

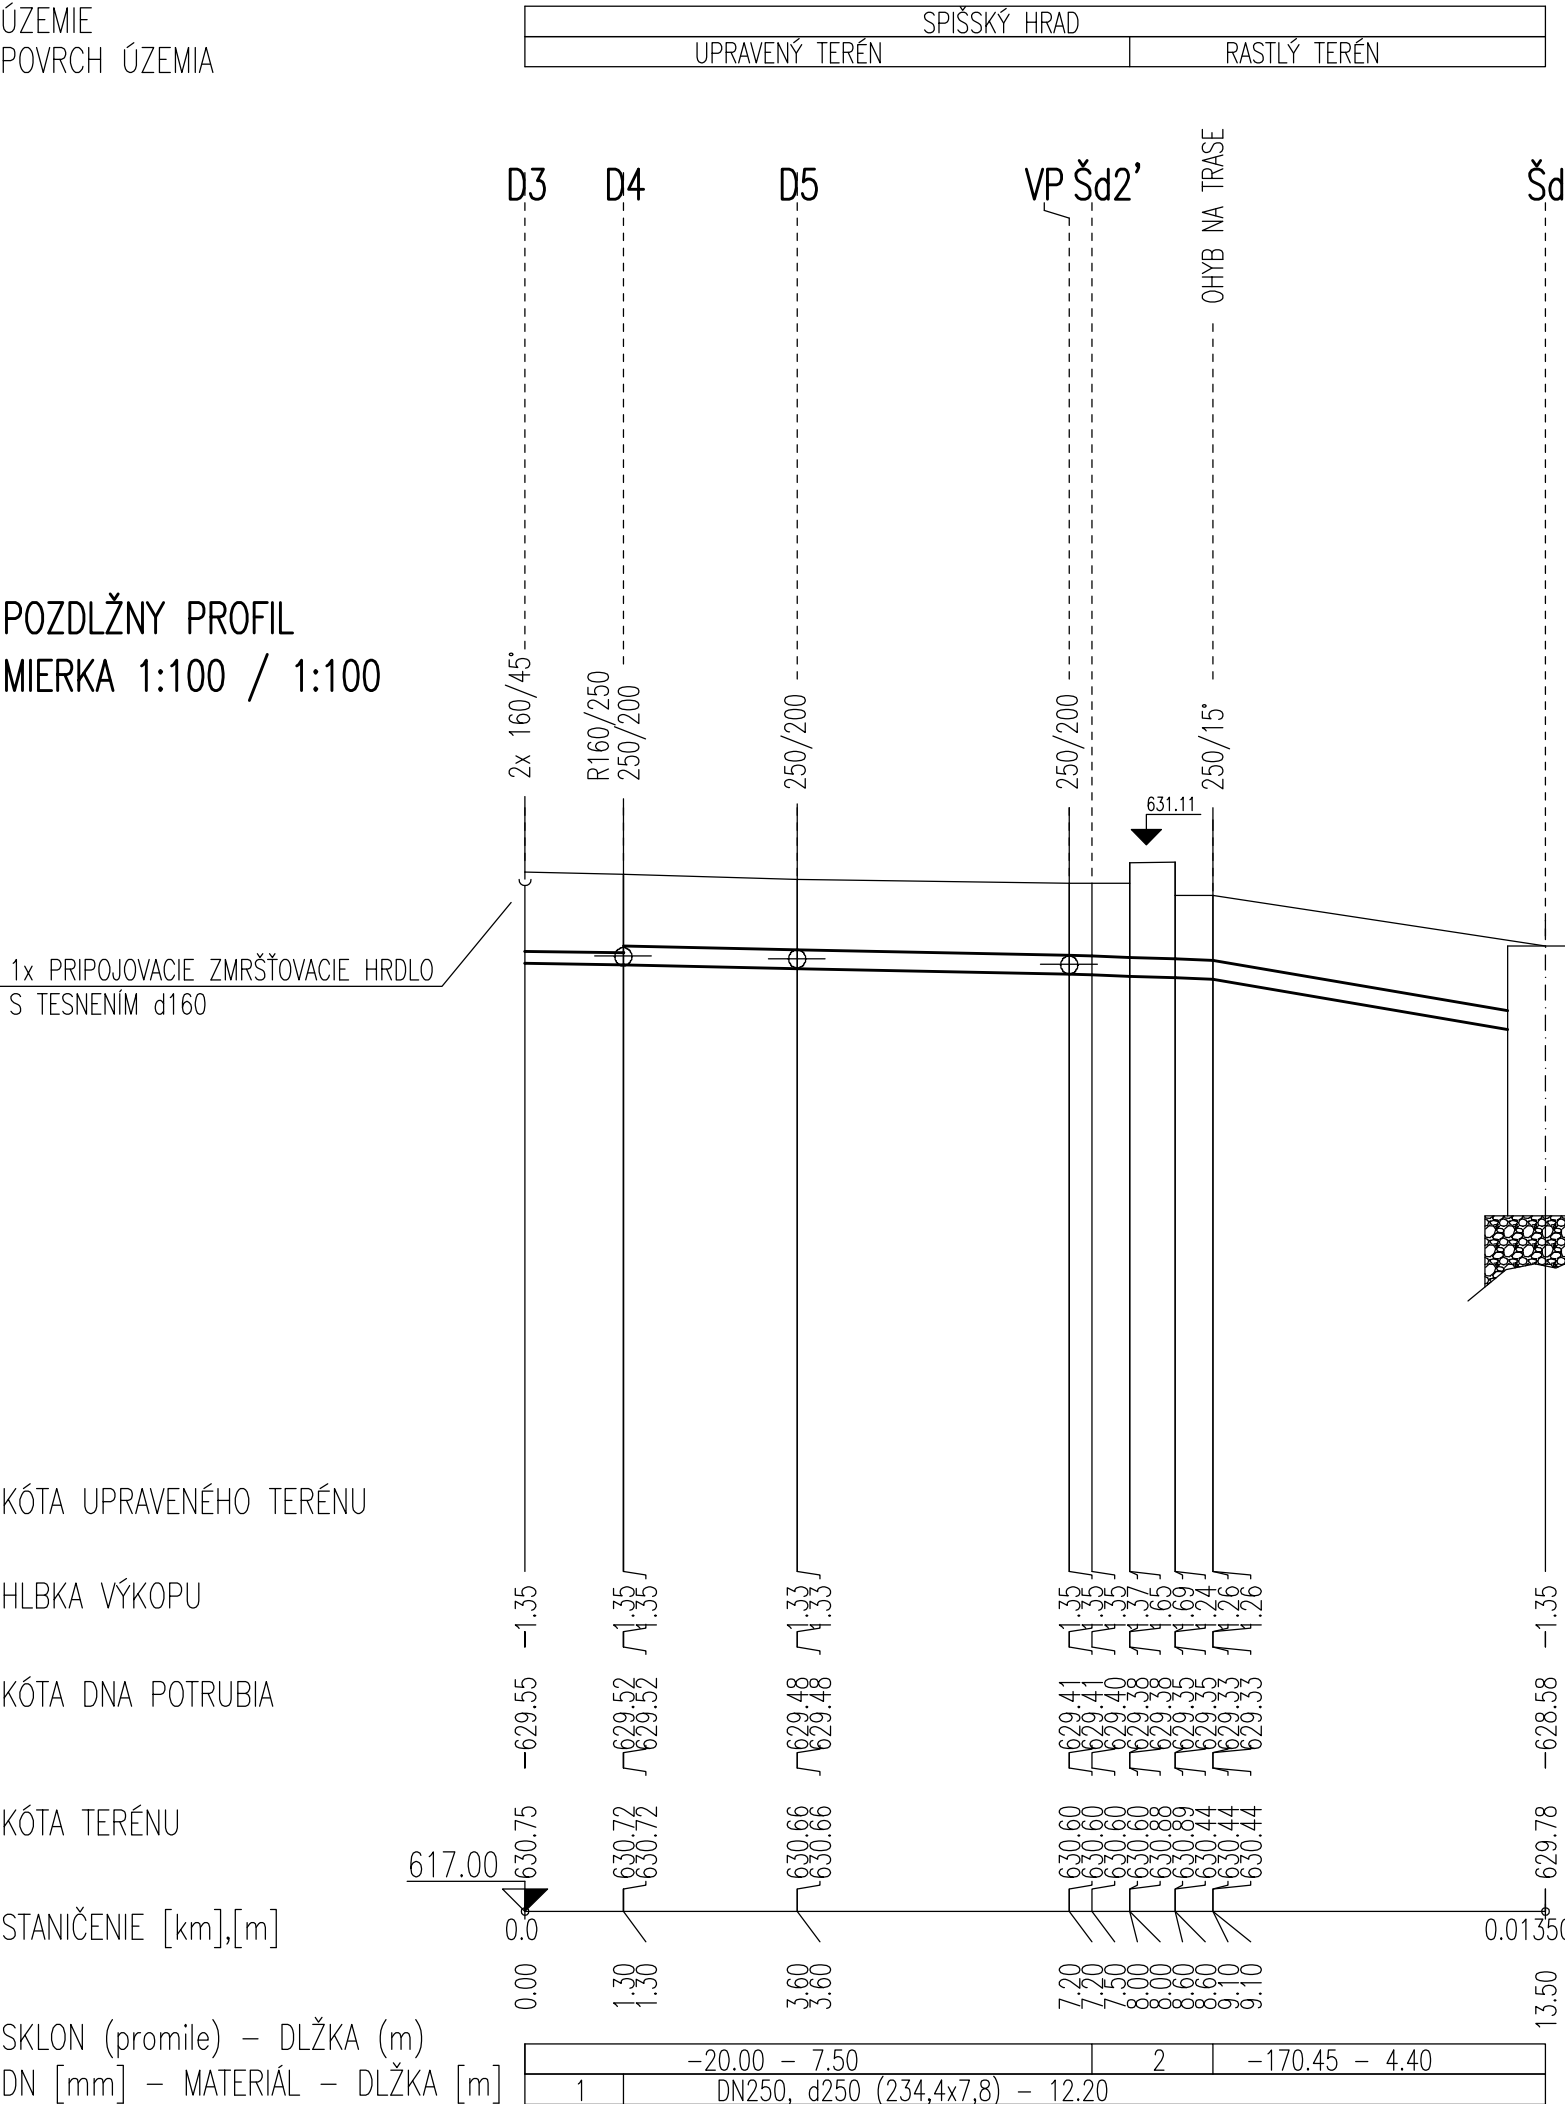


## LEGENDA

- 1) DN150, d160 (147,6x6,2) – 1.3
- 2) –43.75 – 1.60

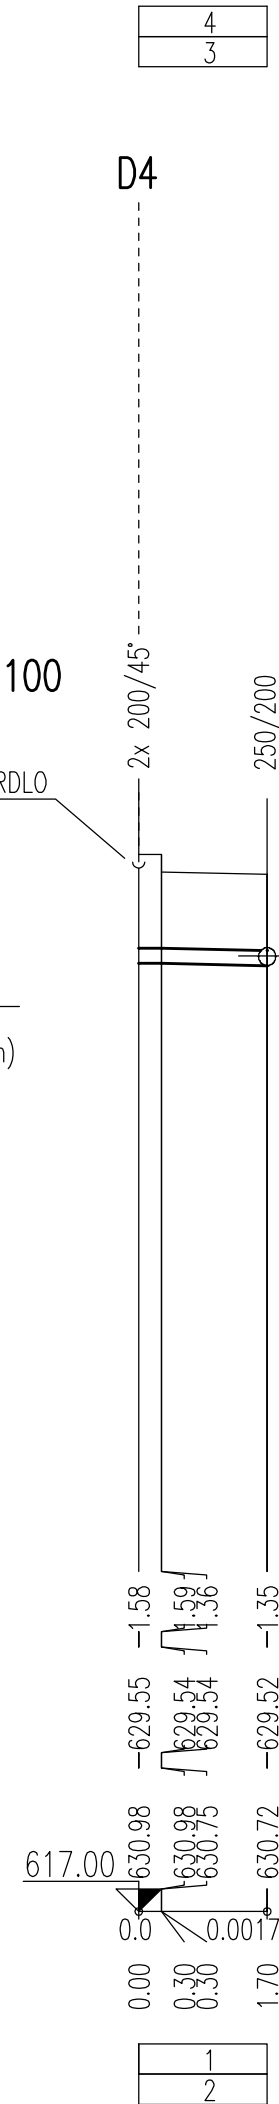


## LEGENDA

- 1) -17.65 - 1.70
- 2) DN200, d200 (187,6x6,2) - 1.70
- 3) UPRAVENÝ TERÉN
- 4) SPIŠSKÝ HRAD

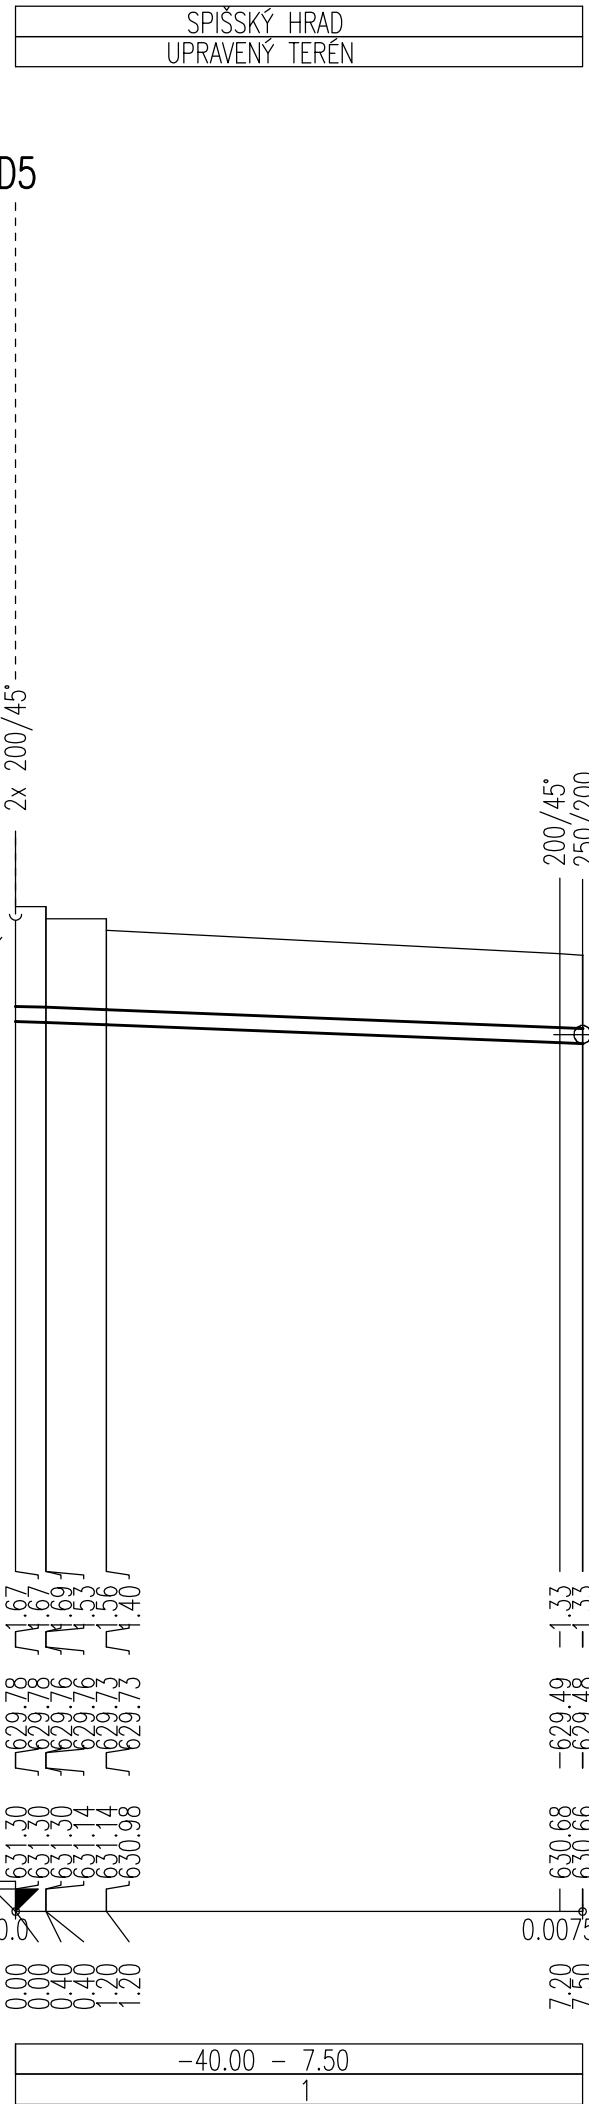


## LEGENDA

- 1) DN200, d200 (187,6x6,2) – 7.50

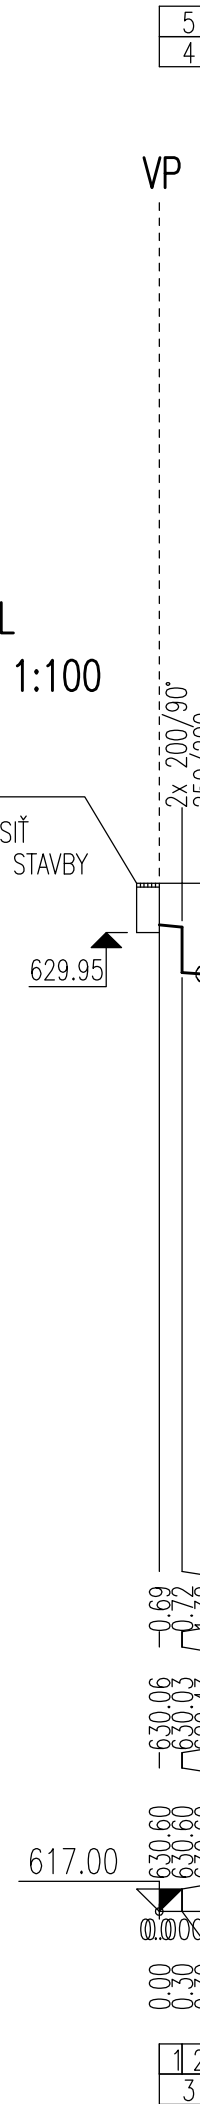

LEGENDA:

- 1) 0.00 – 0.30
- 2) –100.00 – 0.30
- 3) DN200, d200 (187,6x6,2) – 0.60
- 4) UPRAVENÝ TERÉN
- 5) SPIŠSKÝ HRAD

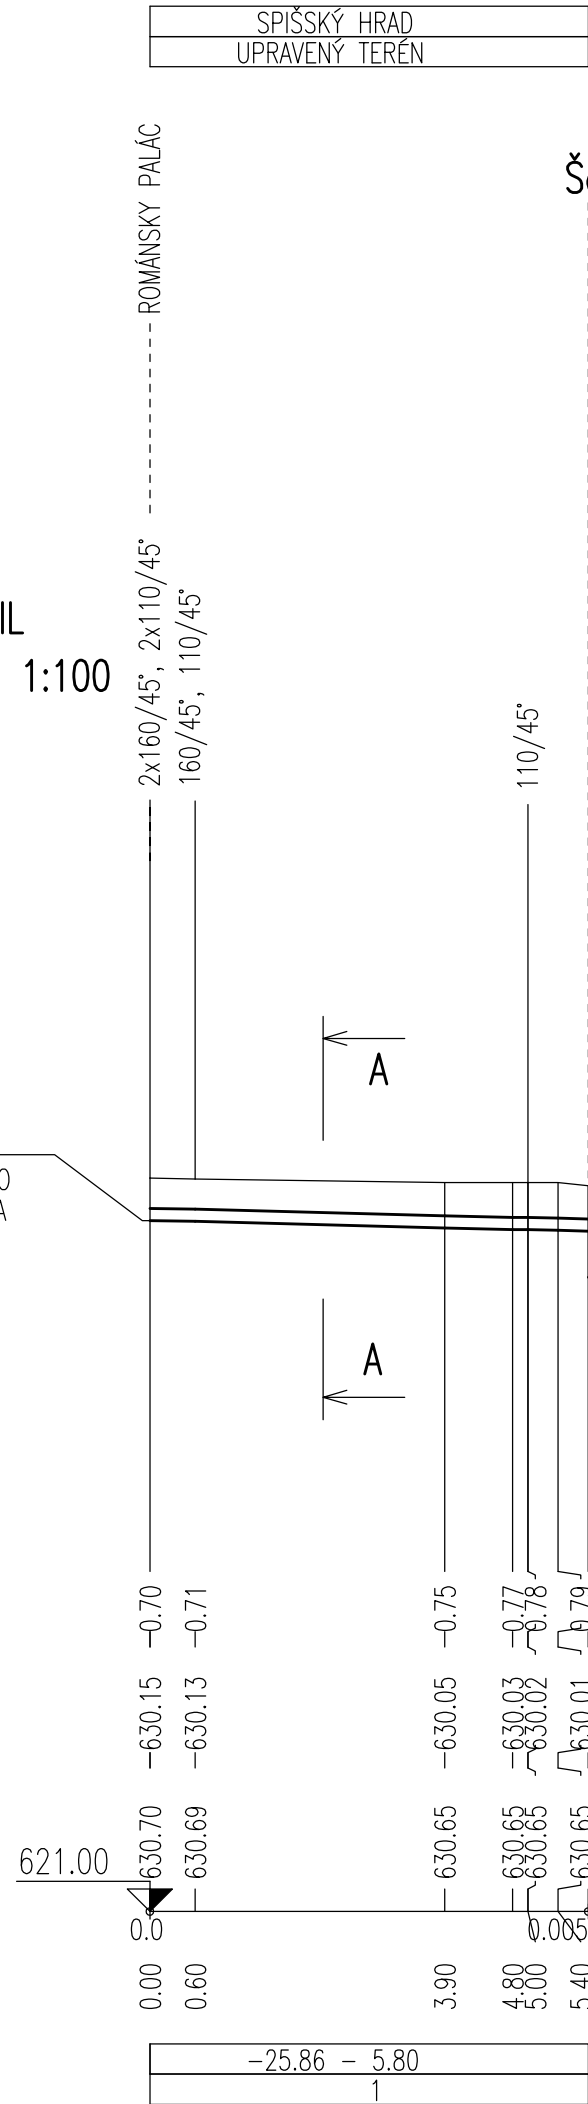

## LEGENDA

- 1) DN160-5,80m, DN110-6,4m (SPOLUČNÝ VÝKOP)  
- POTRUBIE IZOLOVANÉ

