




PÓDORYS D-D - DOLNÝ POVRCH

M 1:100

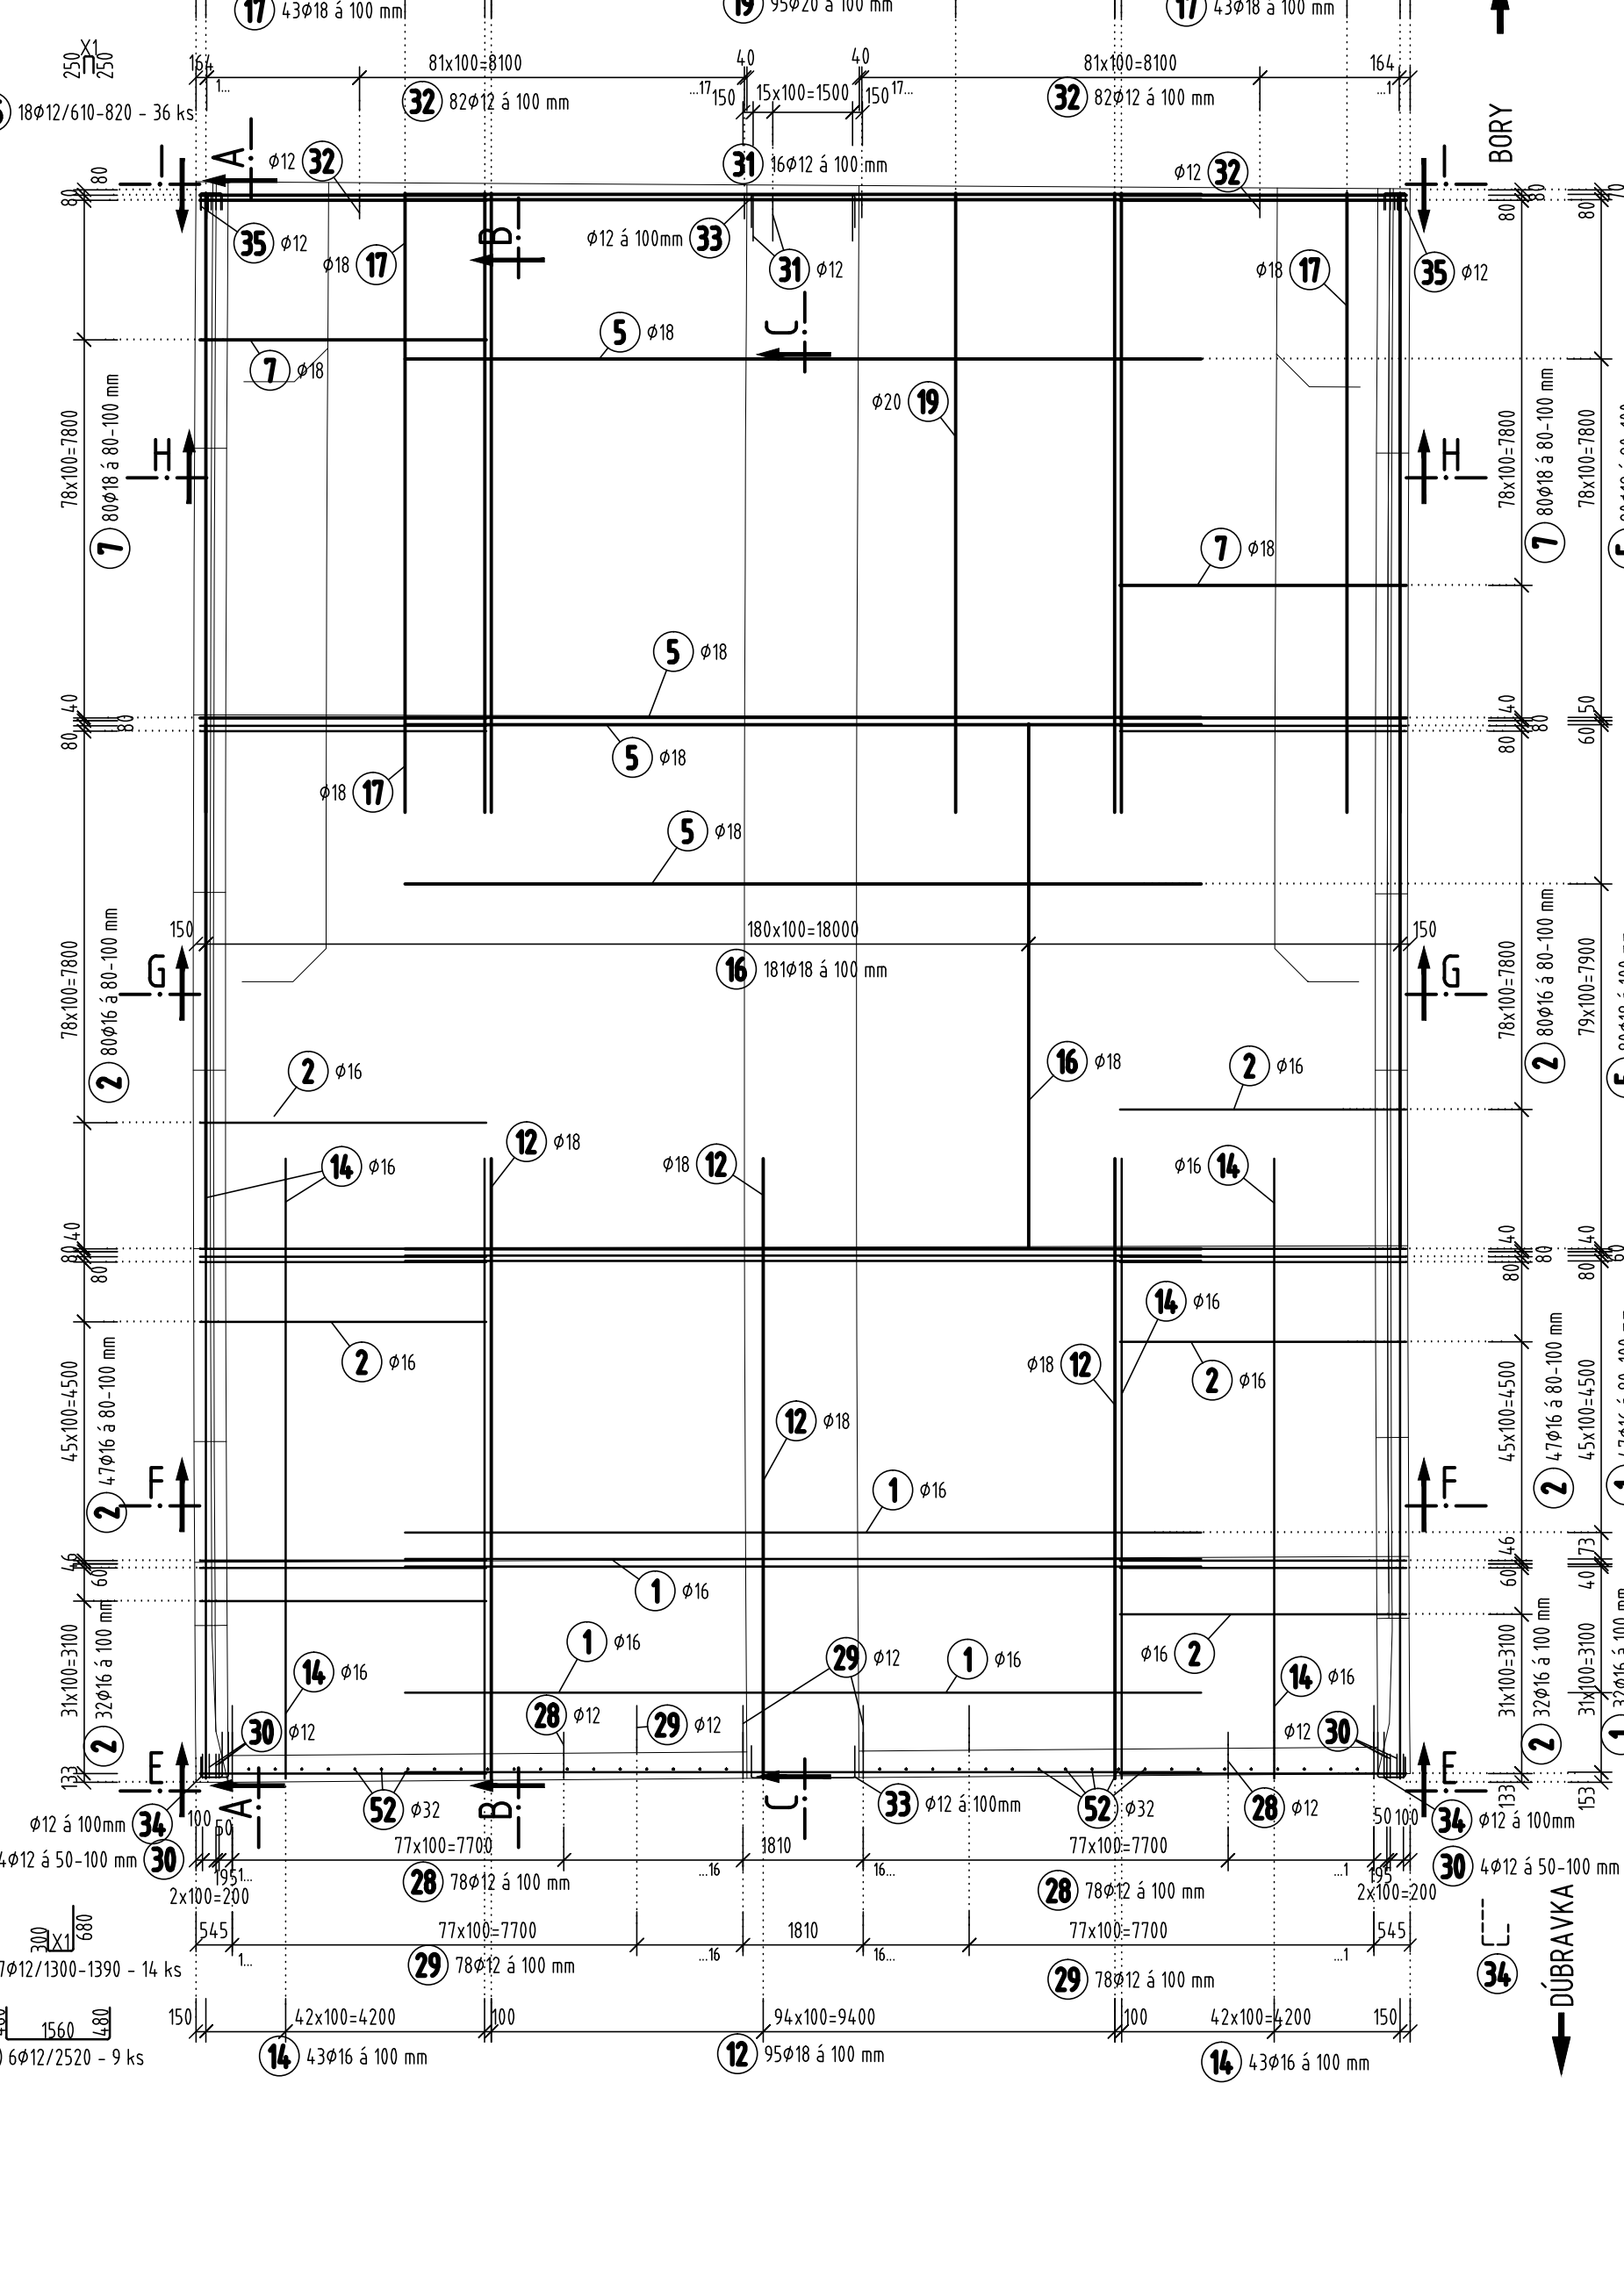


PÓDORYS D-D - HORNÝ POVRCH

M 1:100

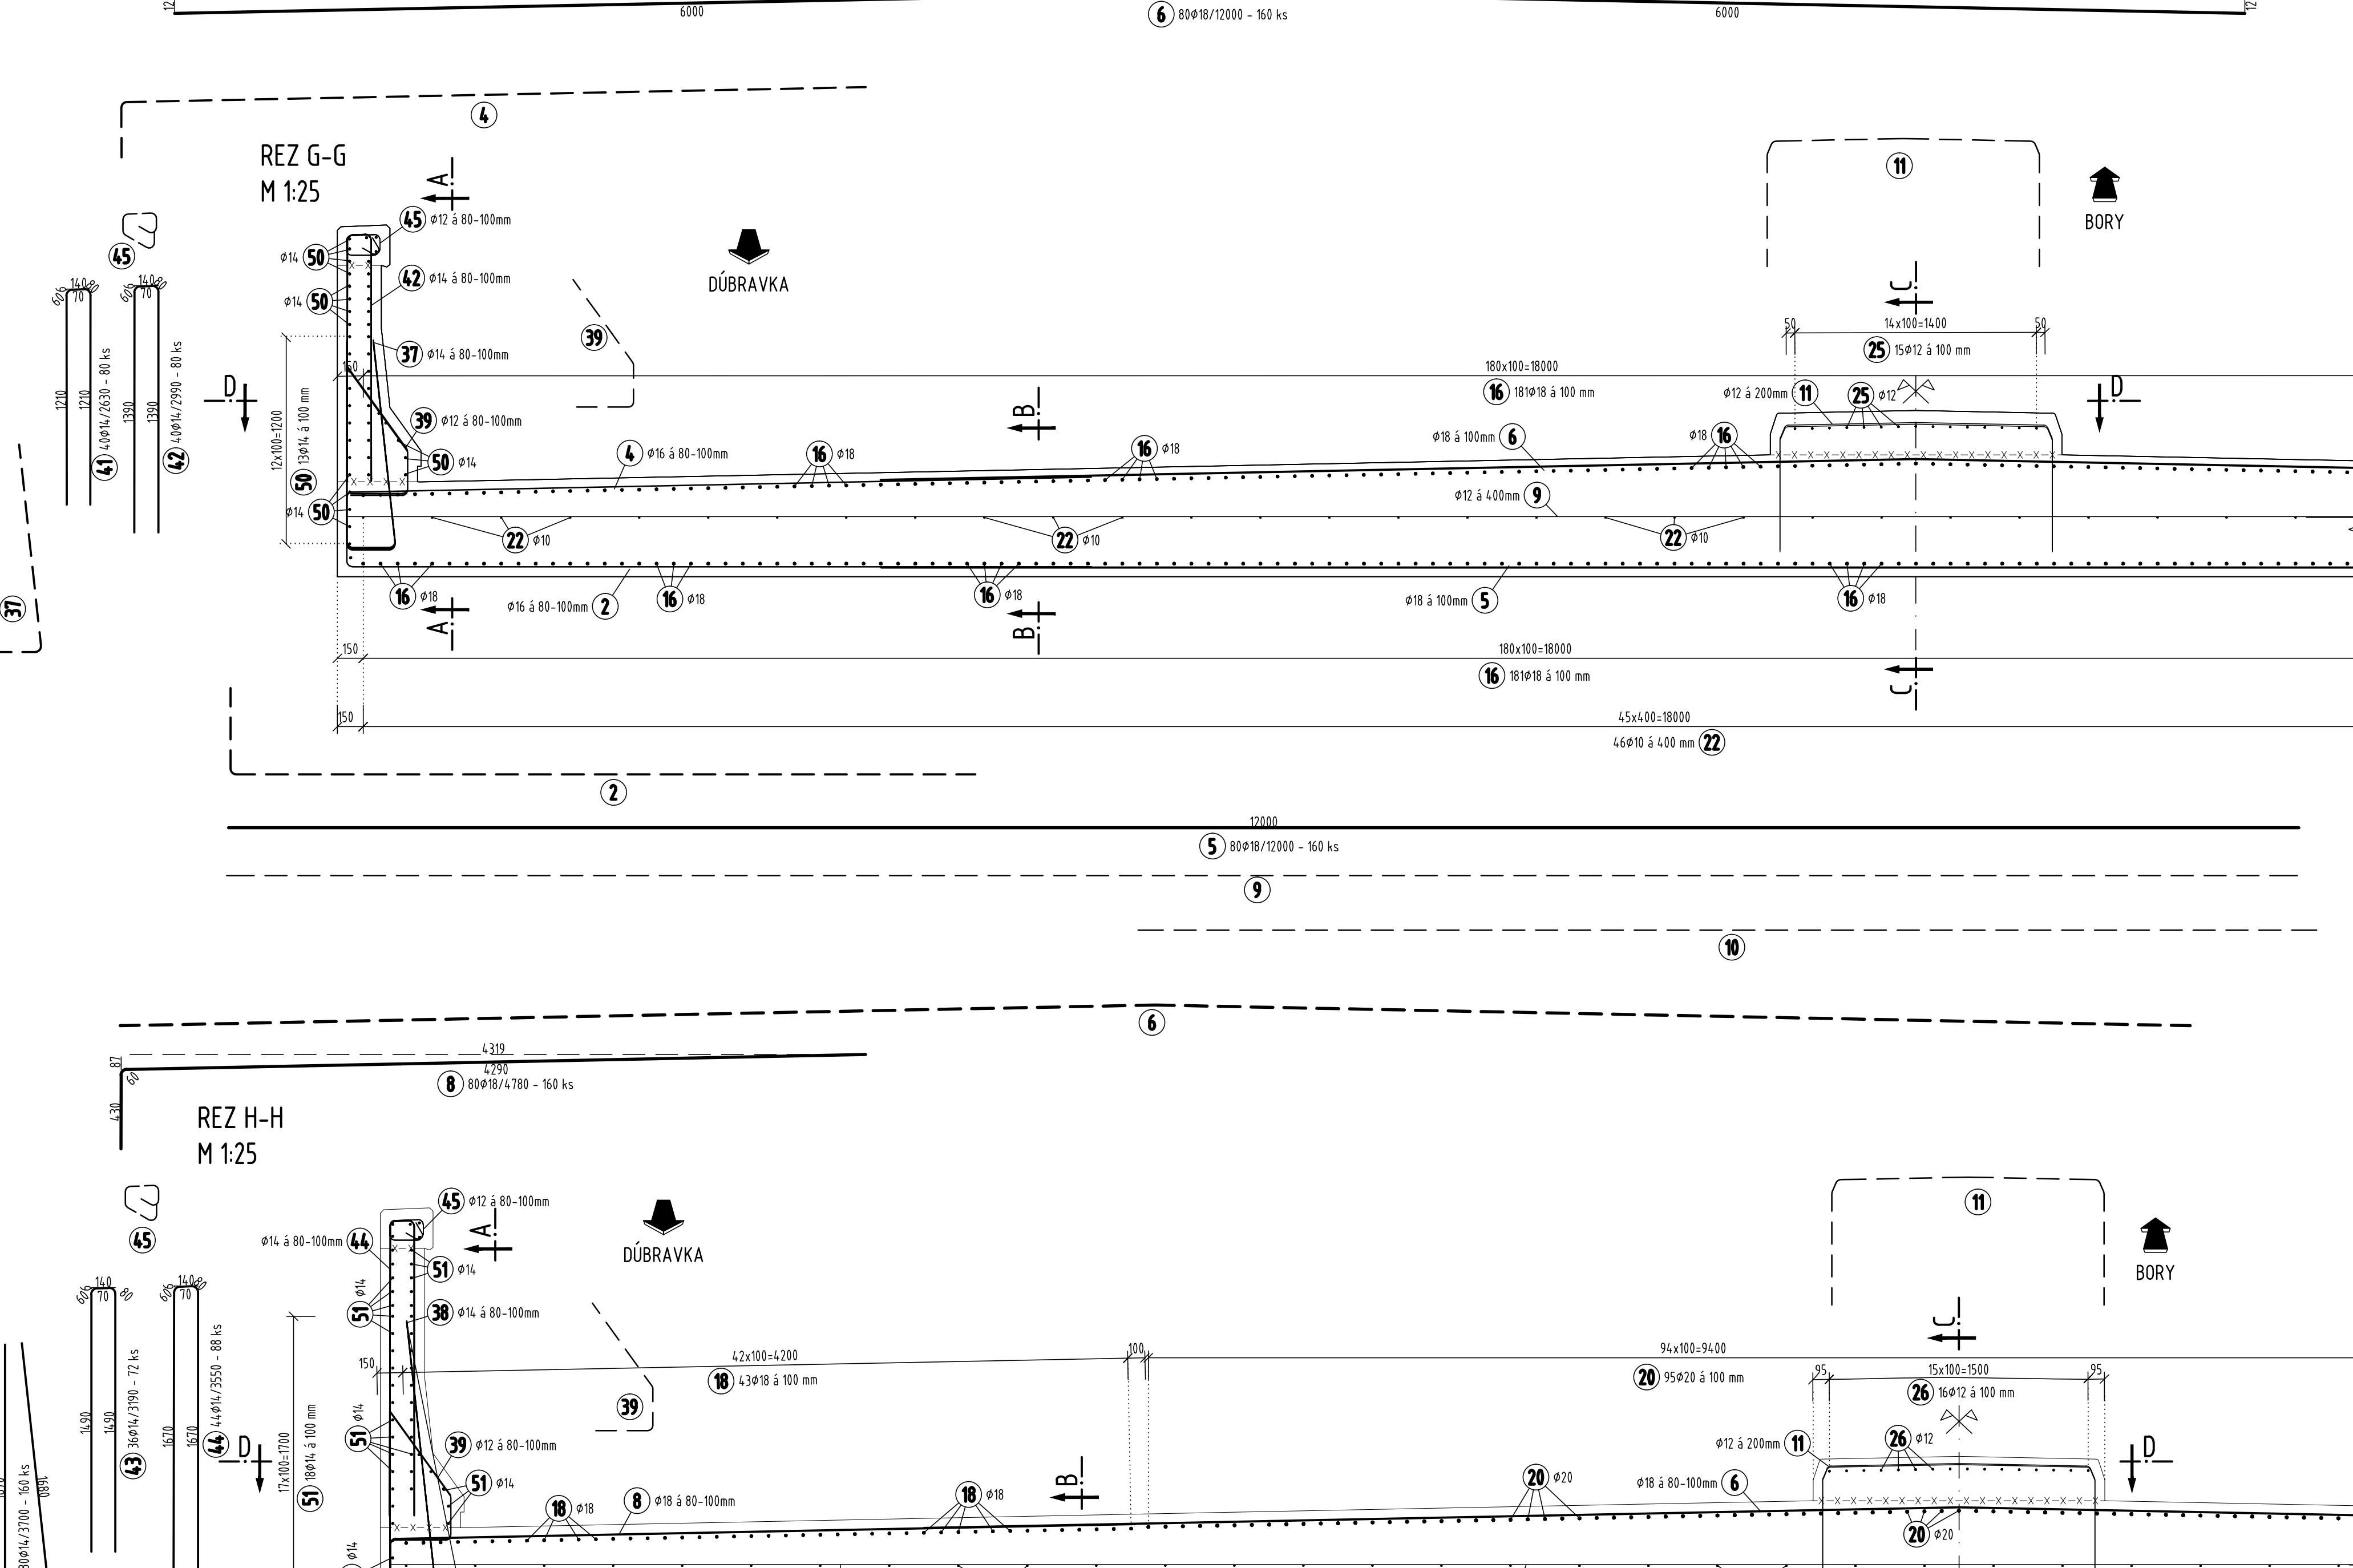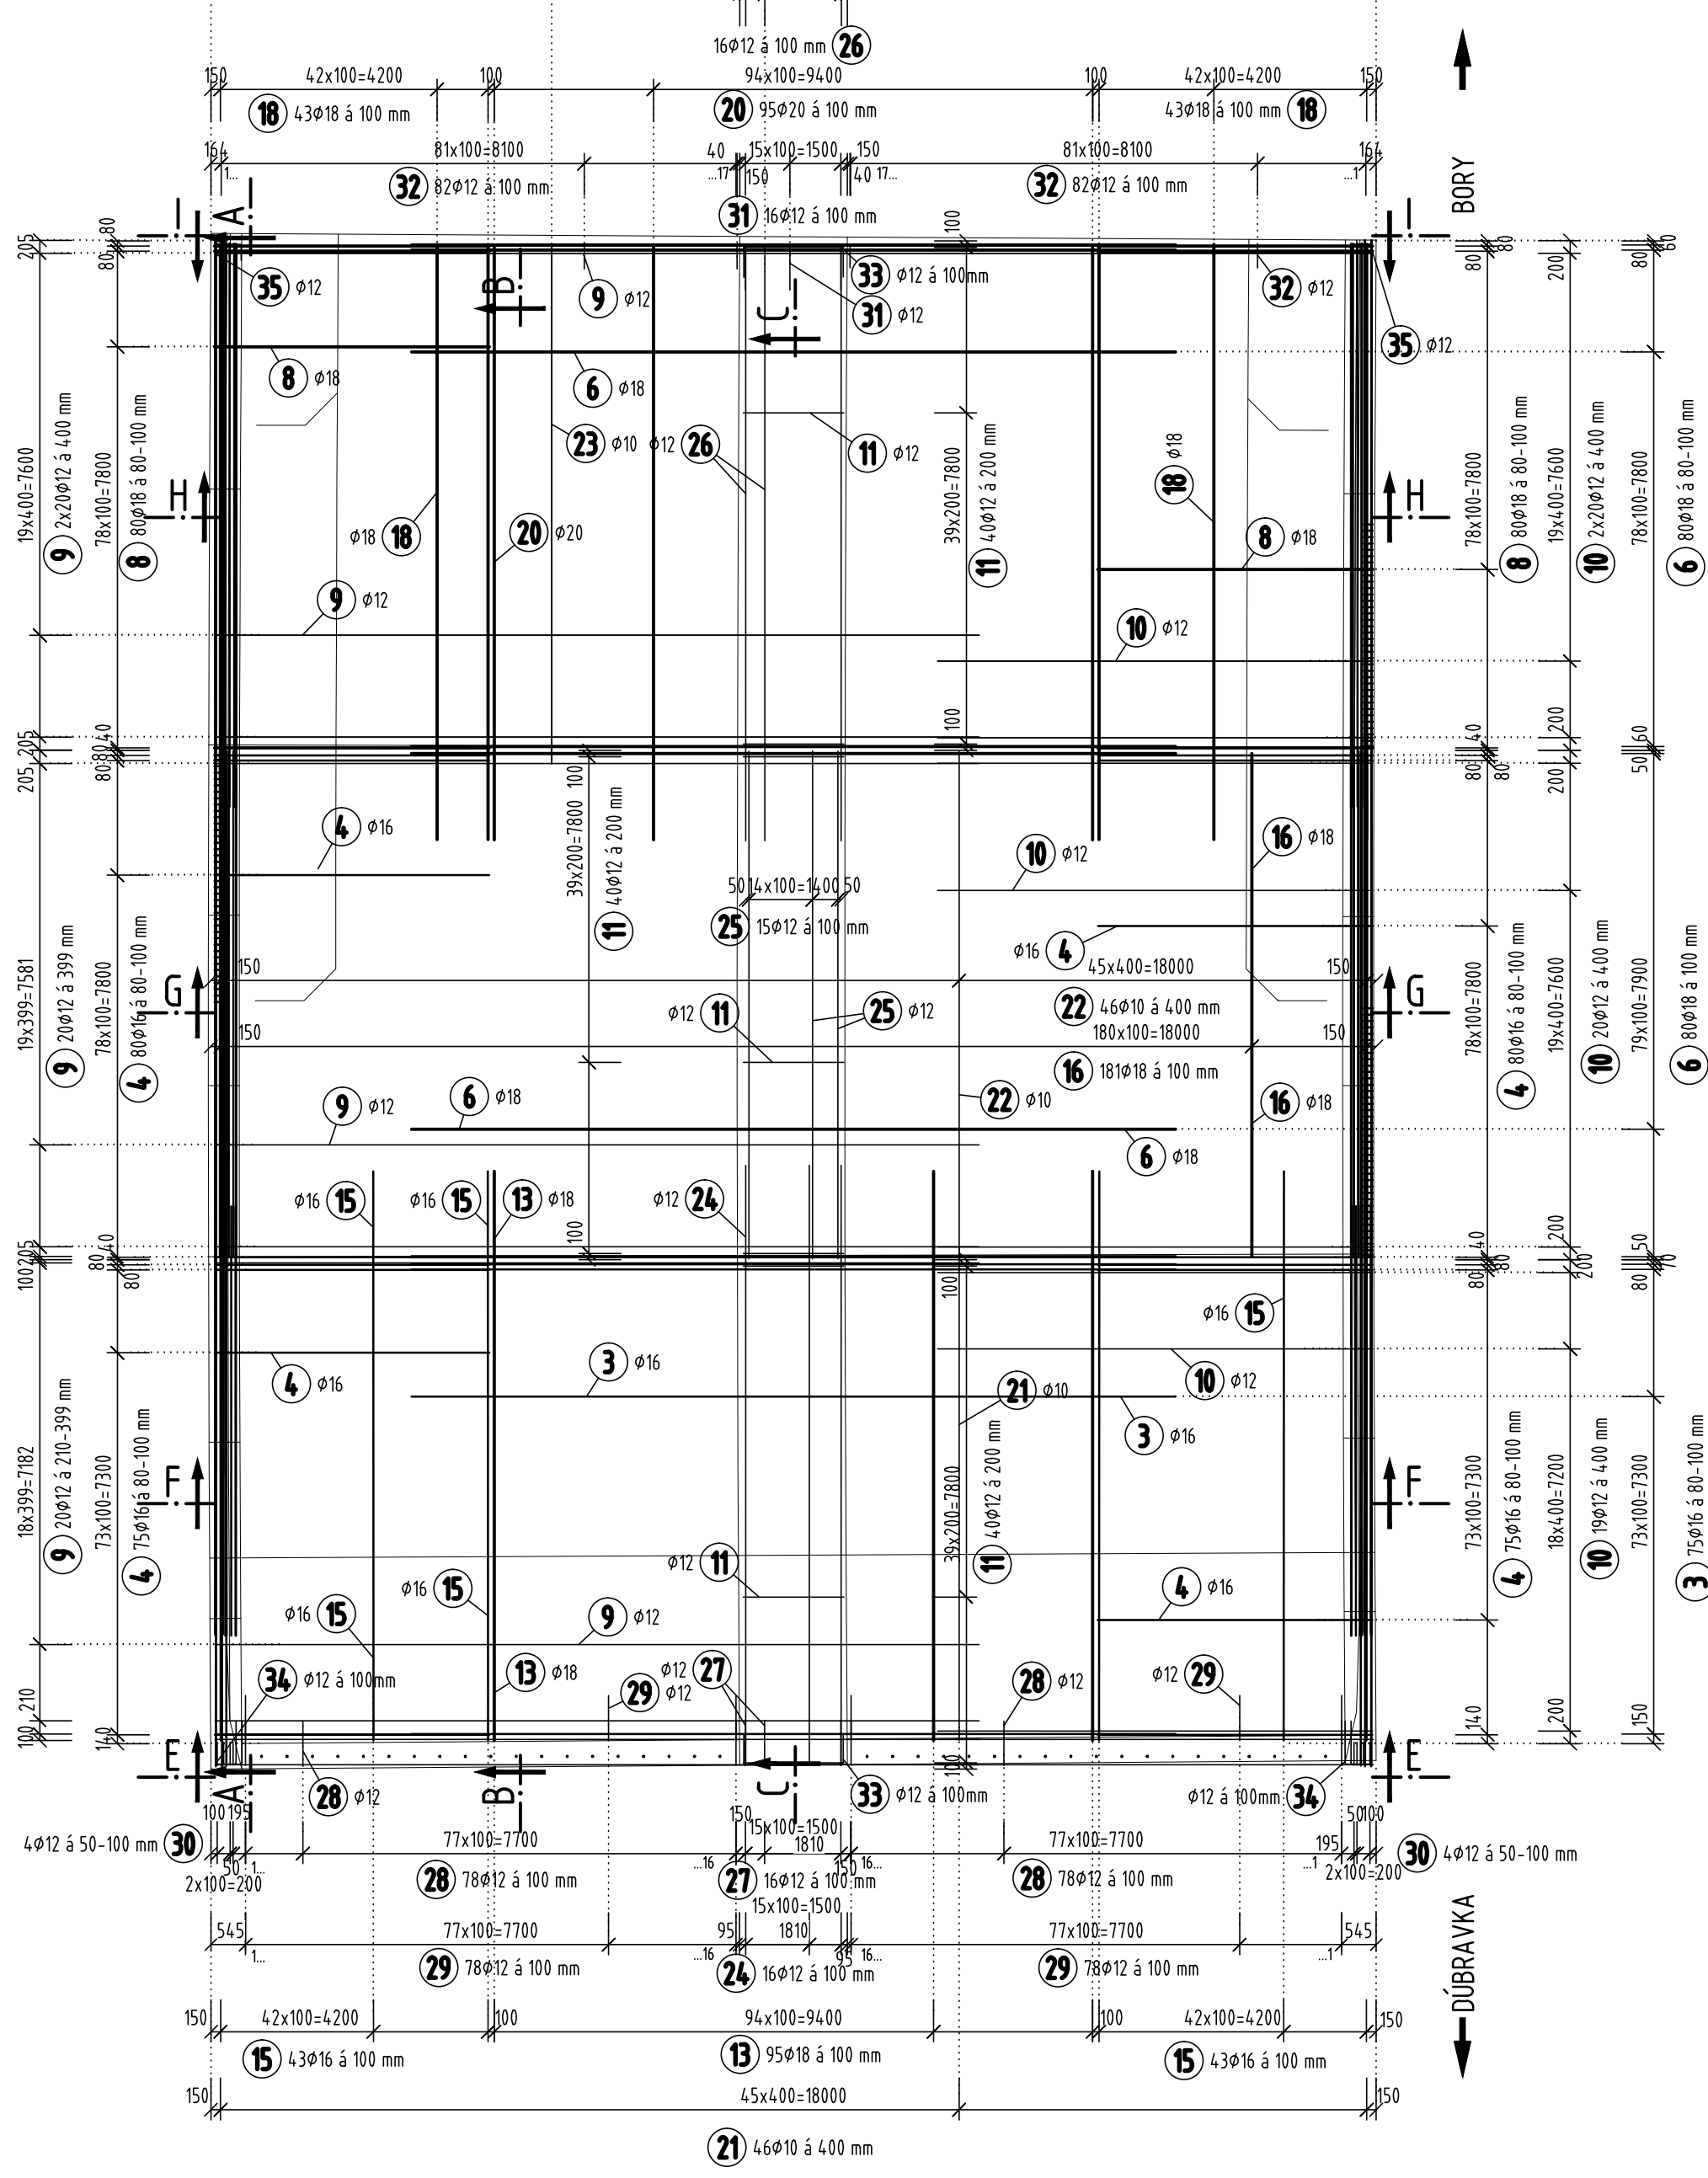


REZ B-B

M 1:25

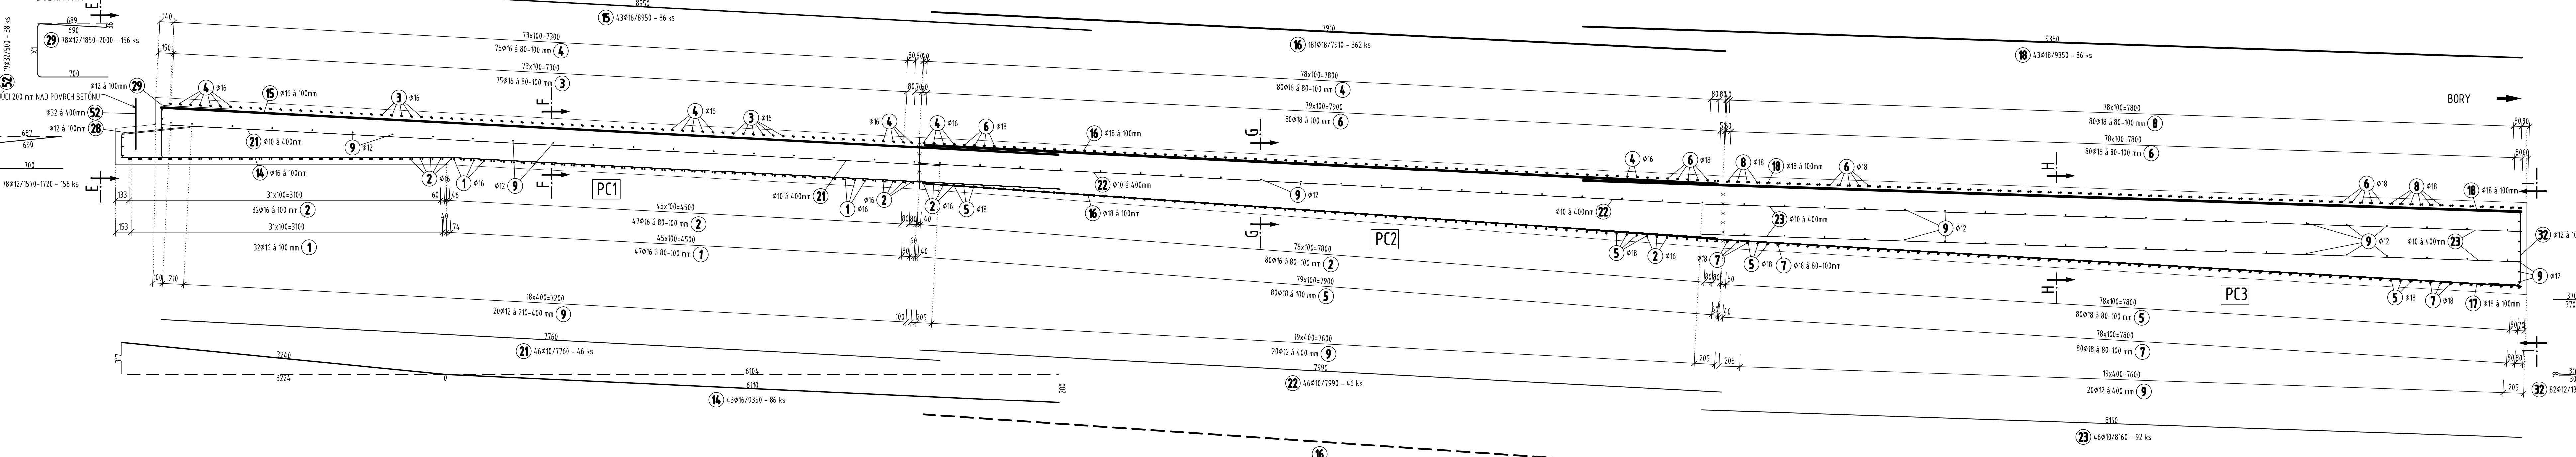


REZ C-C

M 1:25

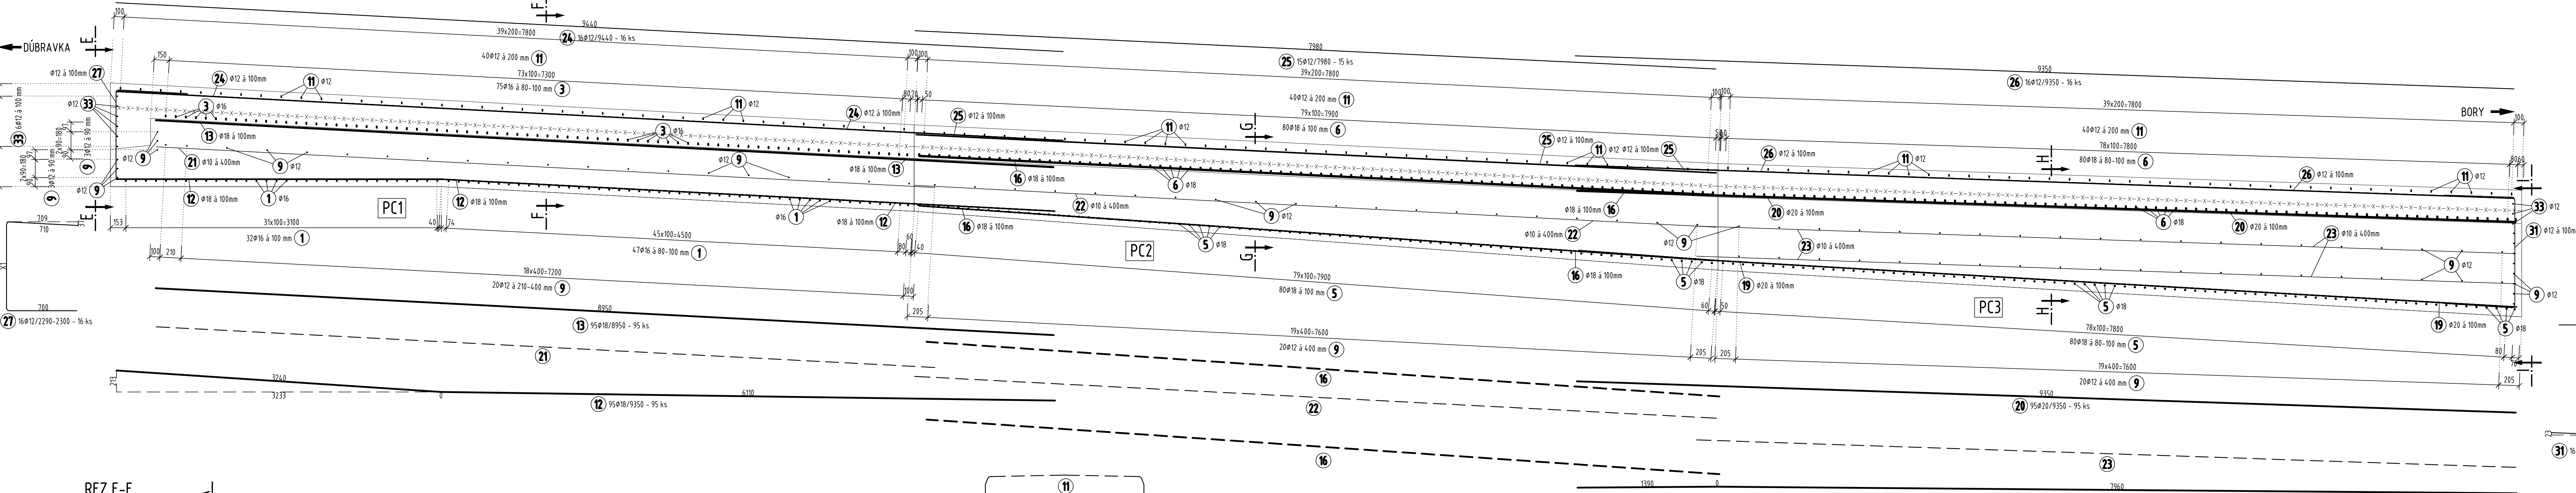


REZ E-E

M 1:25

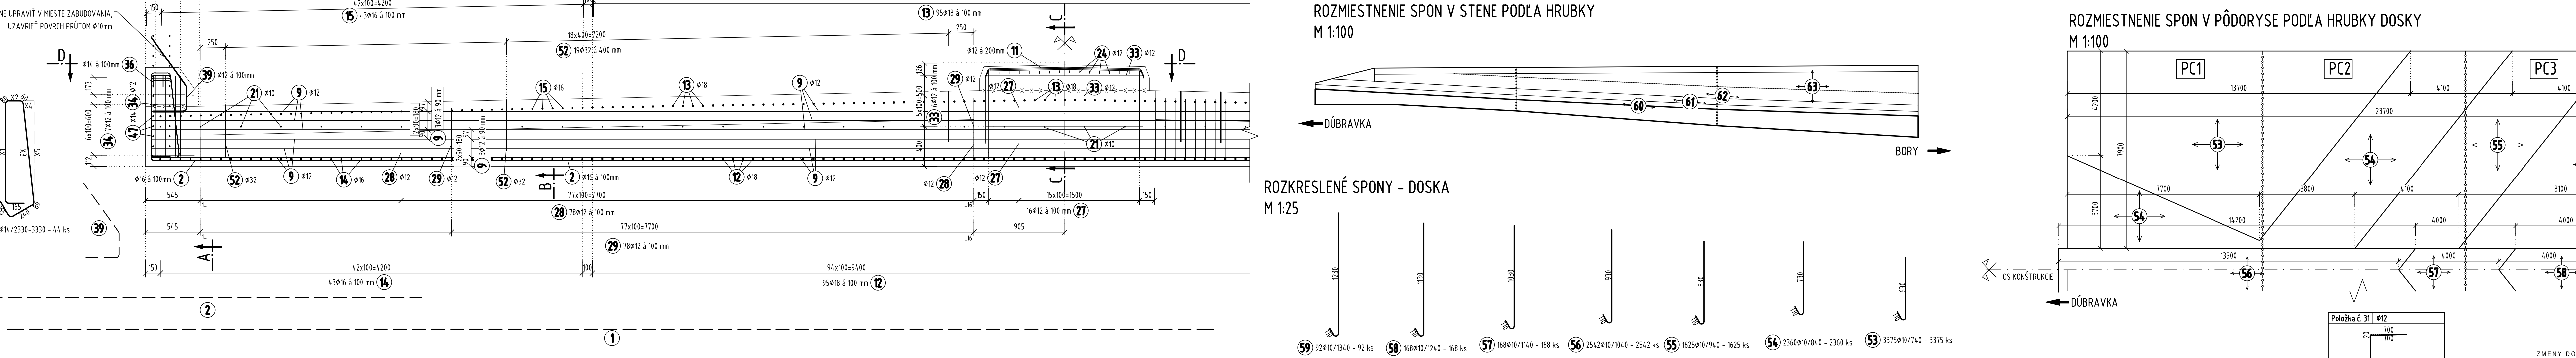


REZ F-F

M 1:25

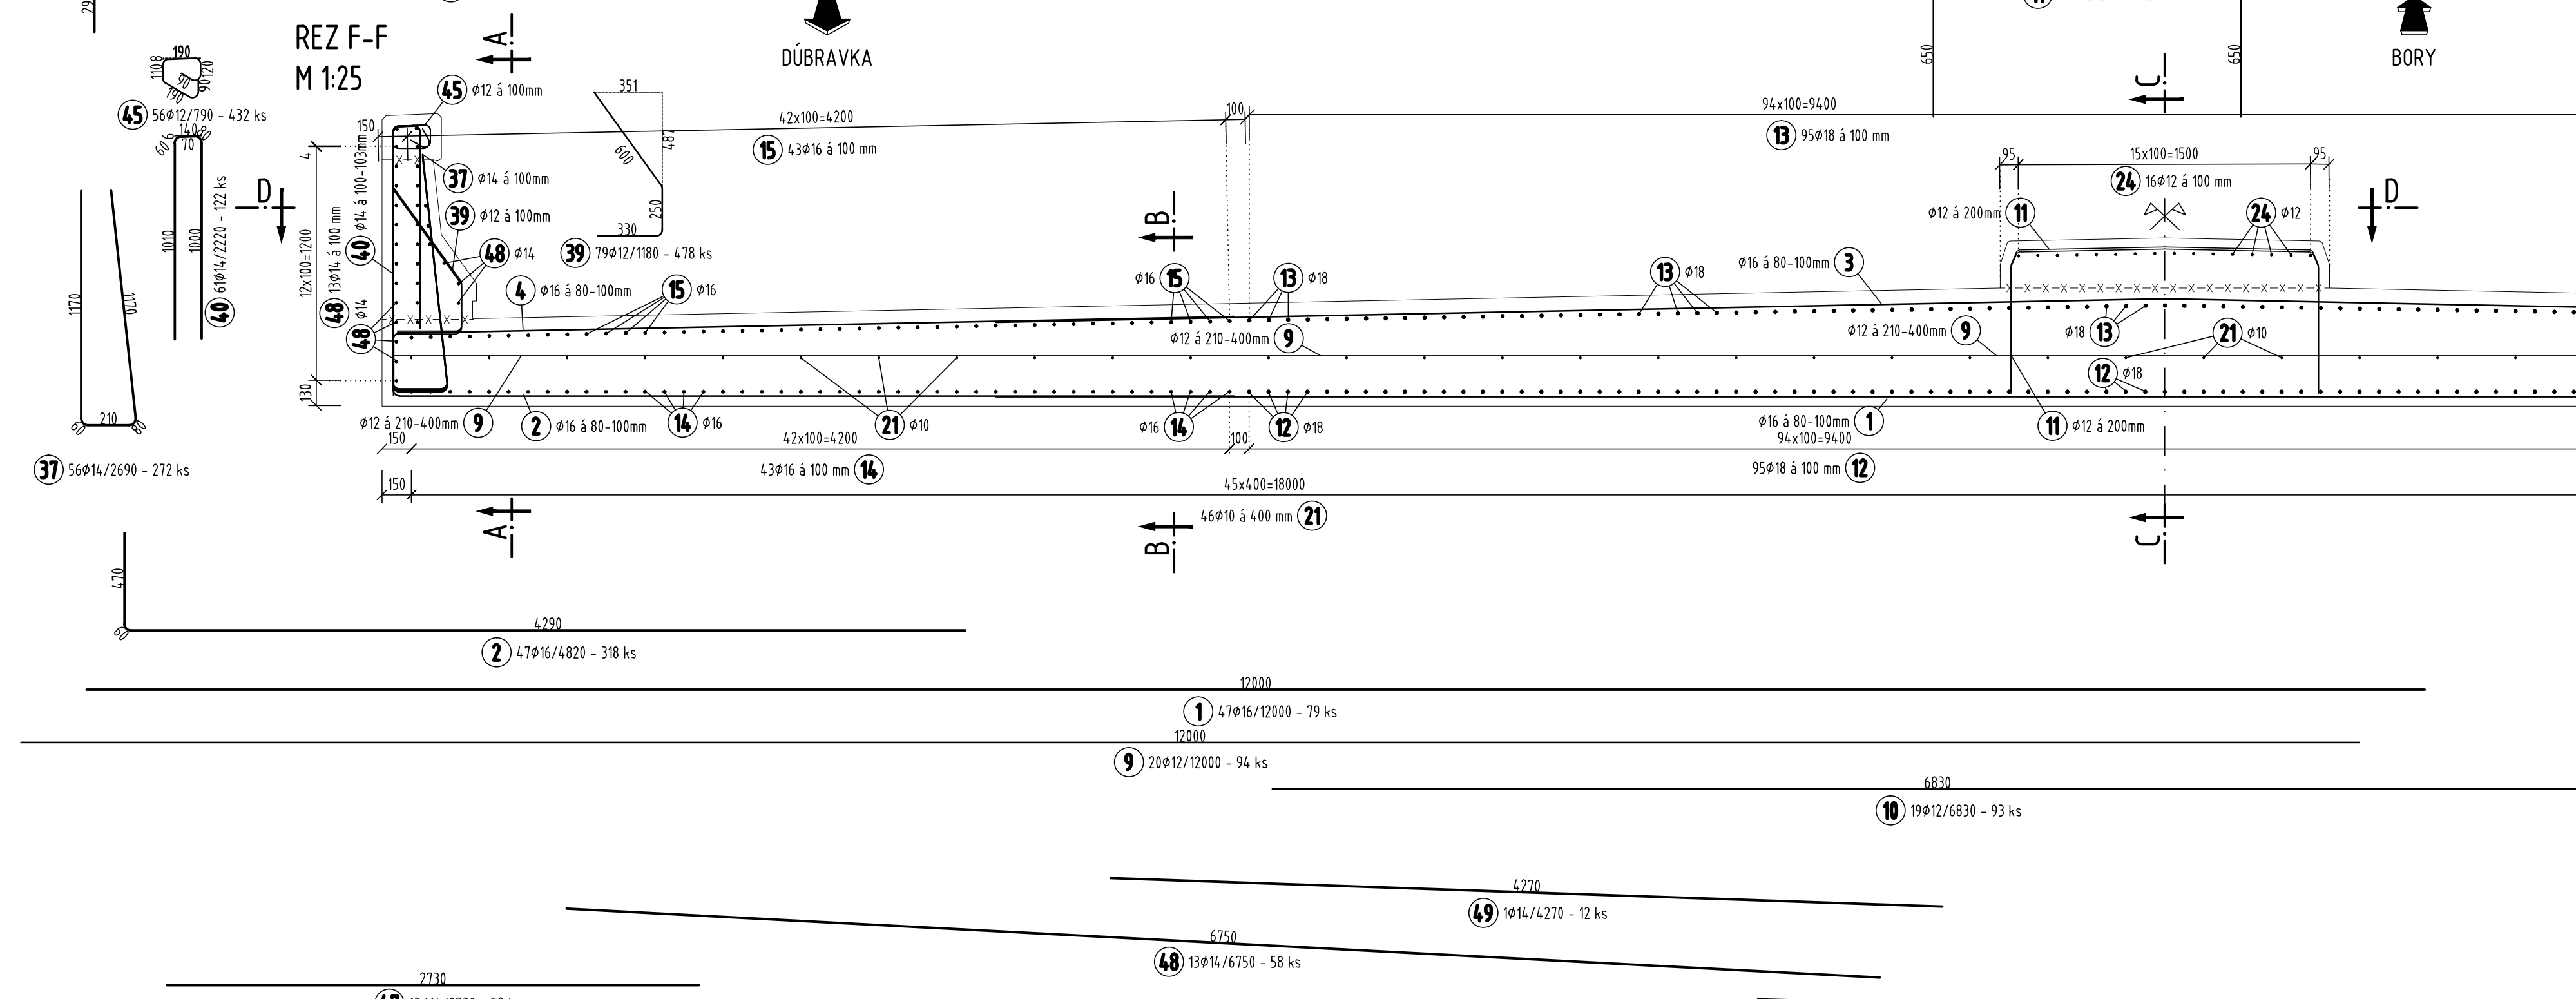


SCHEMA UPRAVY PRI ZAČIATKU VANE

M 1:25

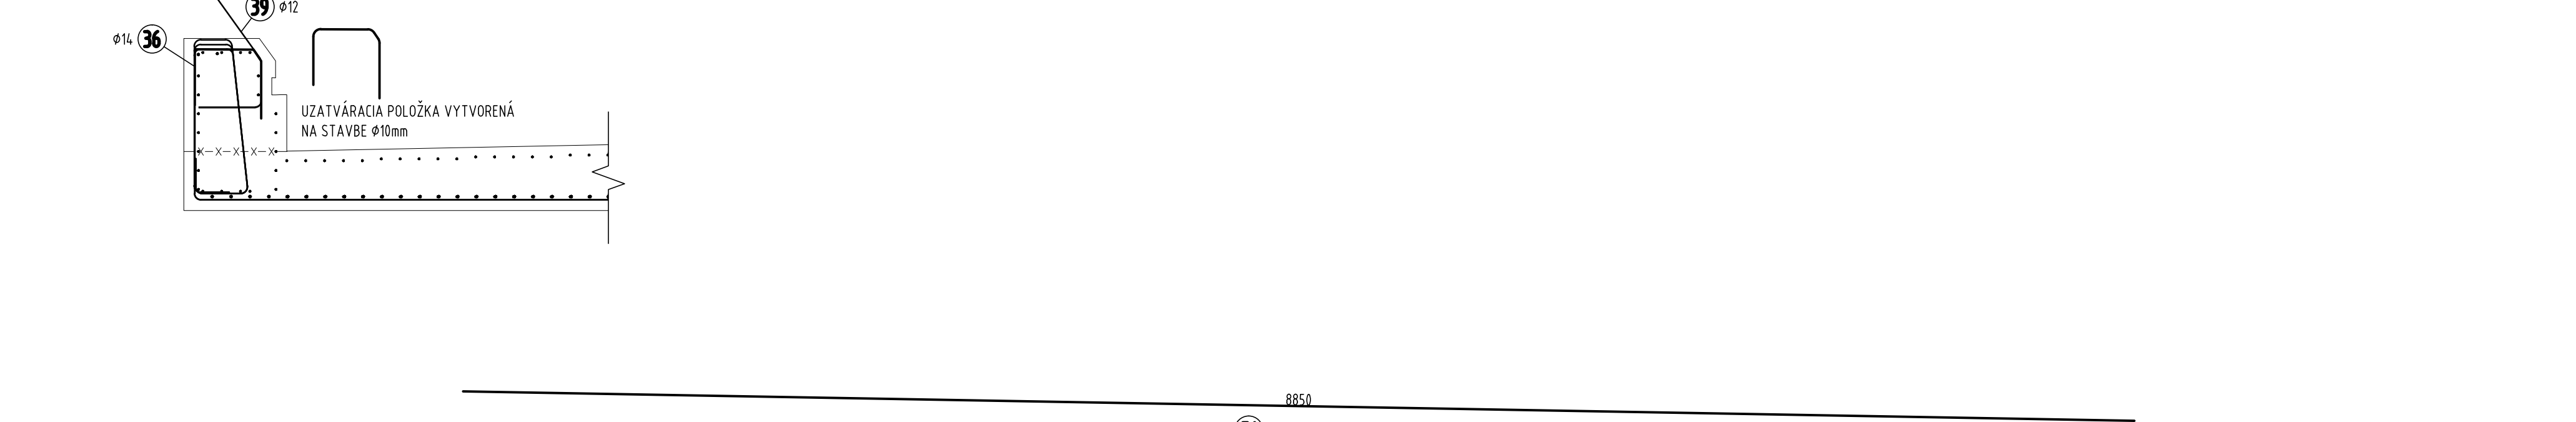


REZ A-A

M 1:25

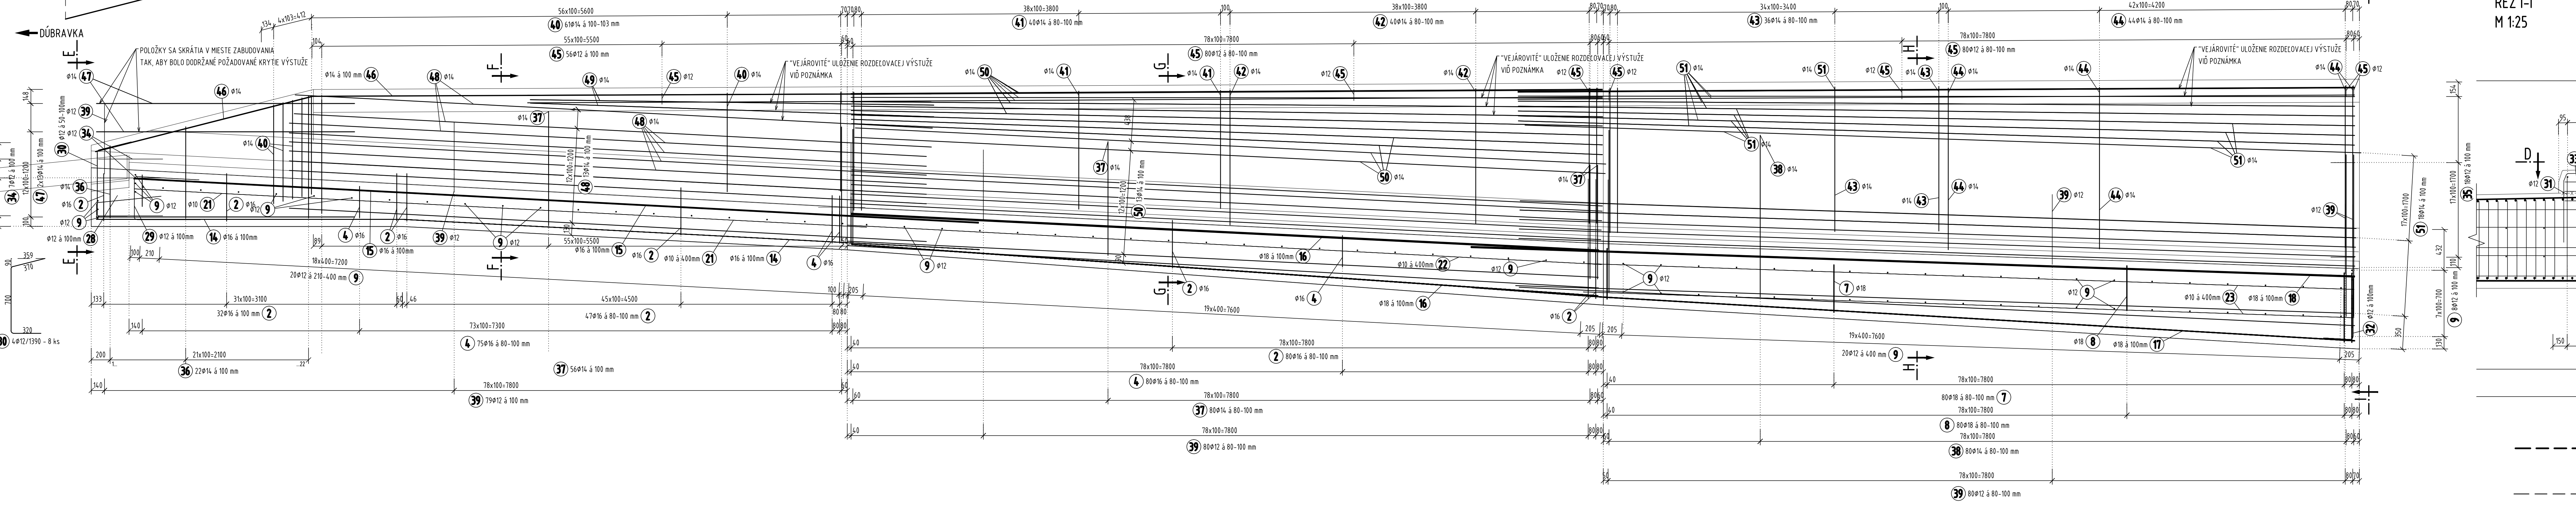


REZ I-I

M 1:25

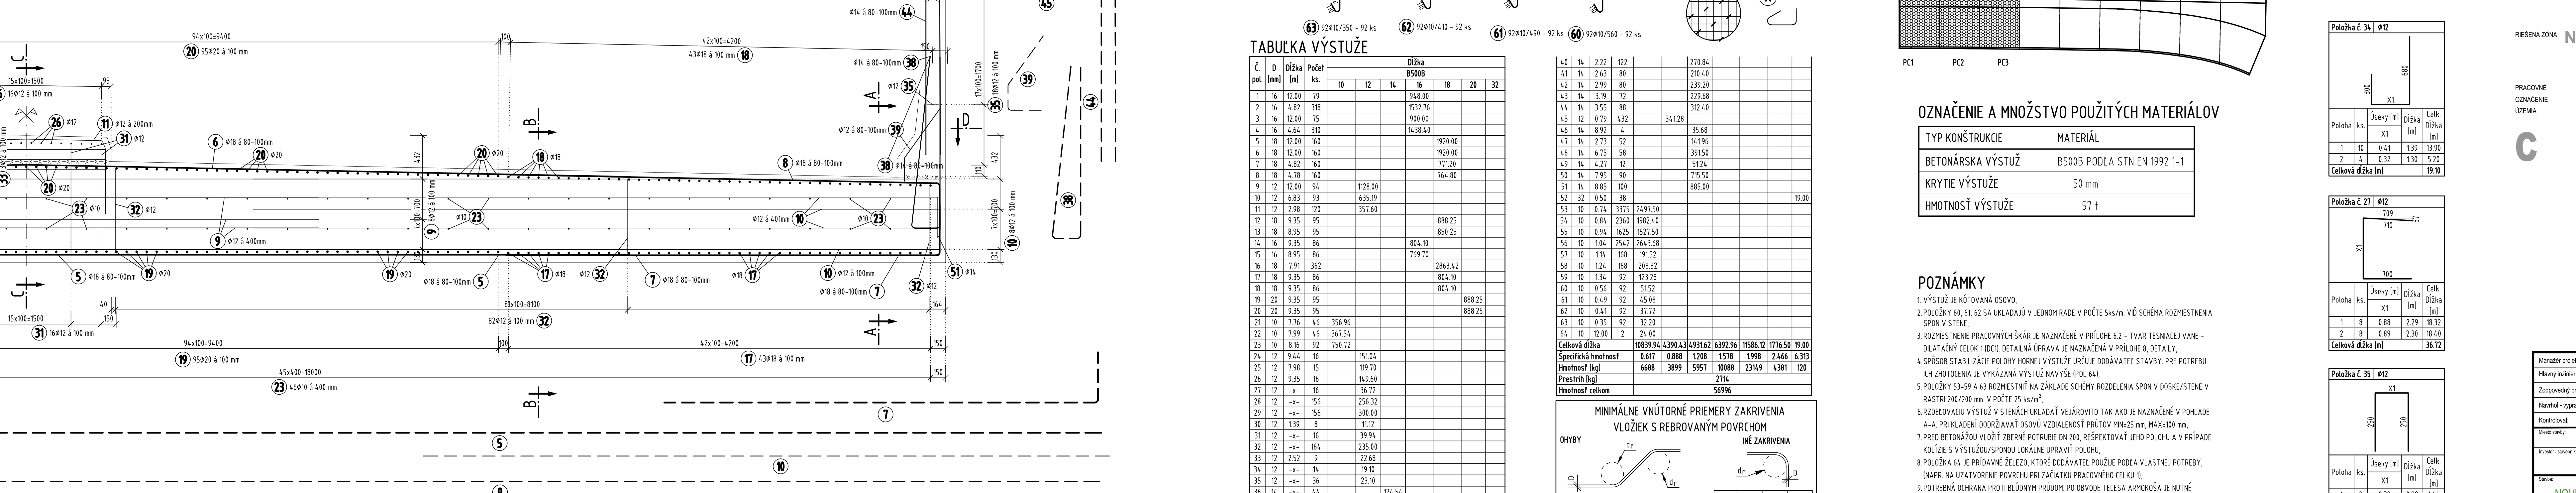


ROZMIESTNENIE SPON V STENE PODLA HRUBKY

M 1:100

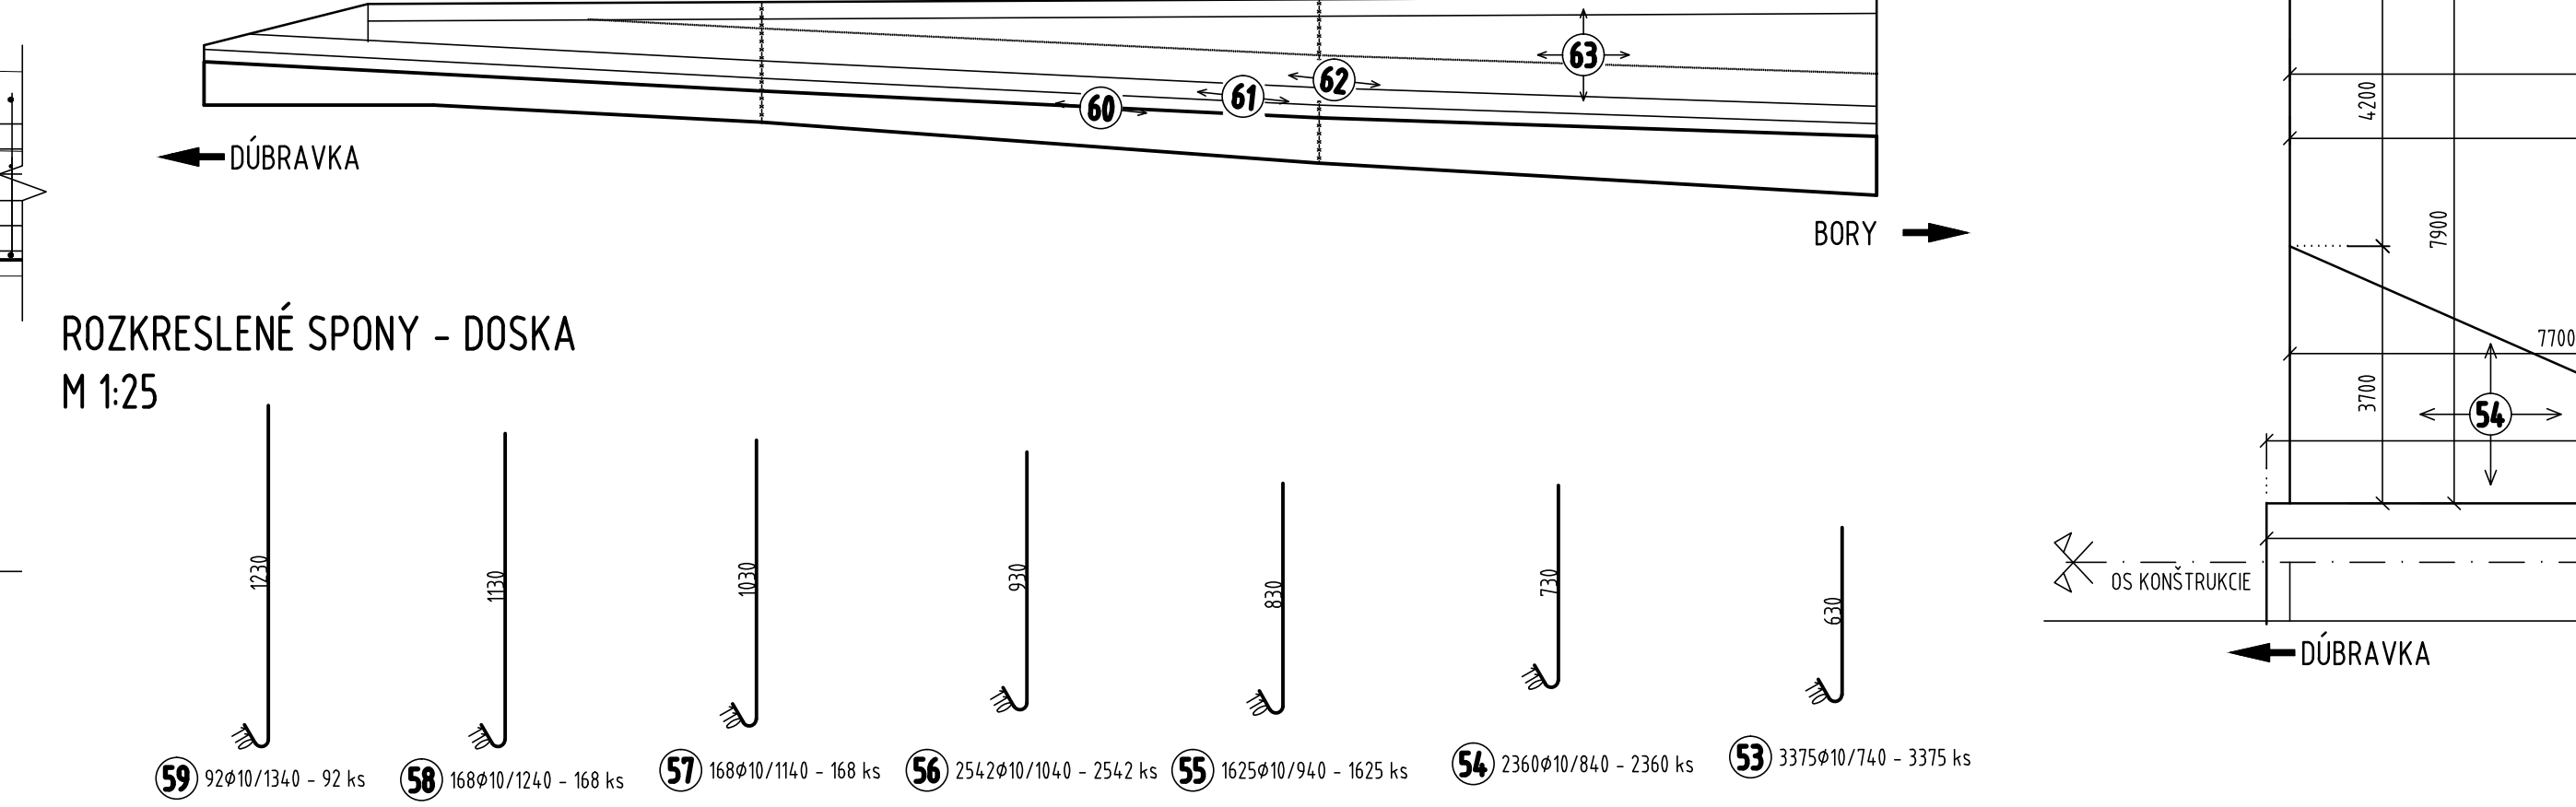


ROZKRESLENÉ SPONY - STENA

M 1:25

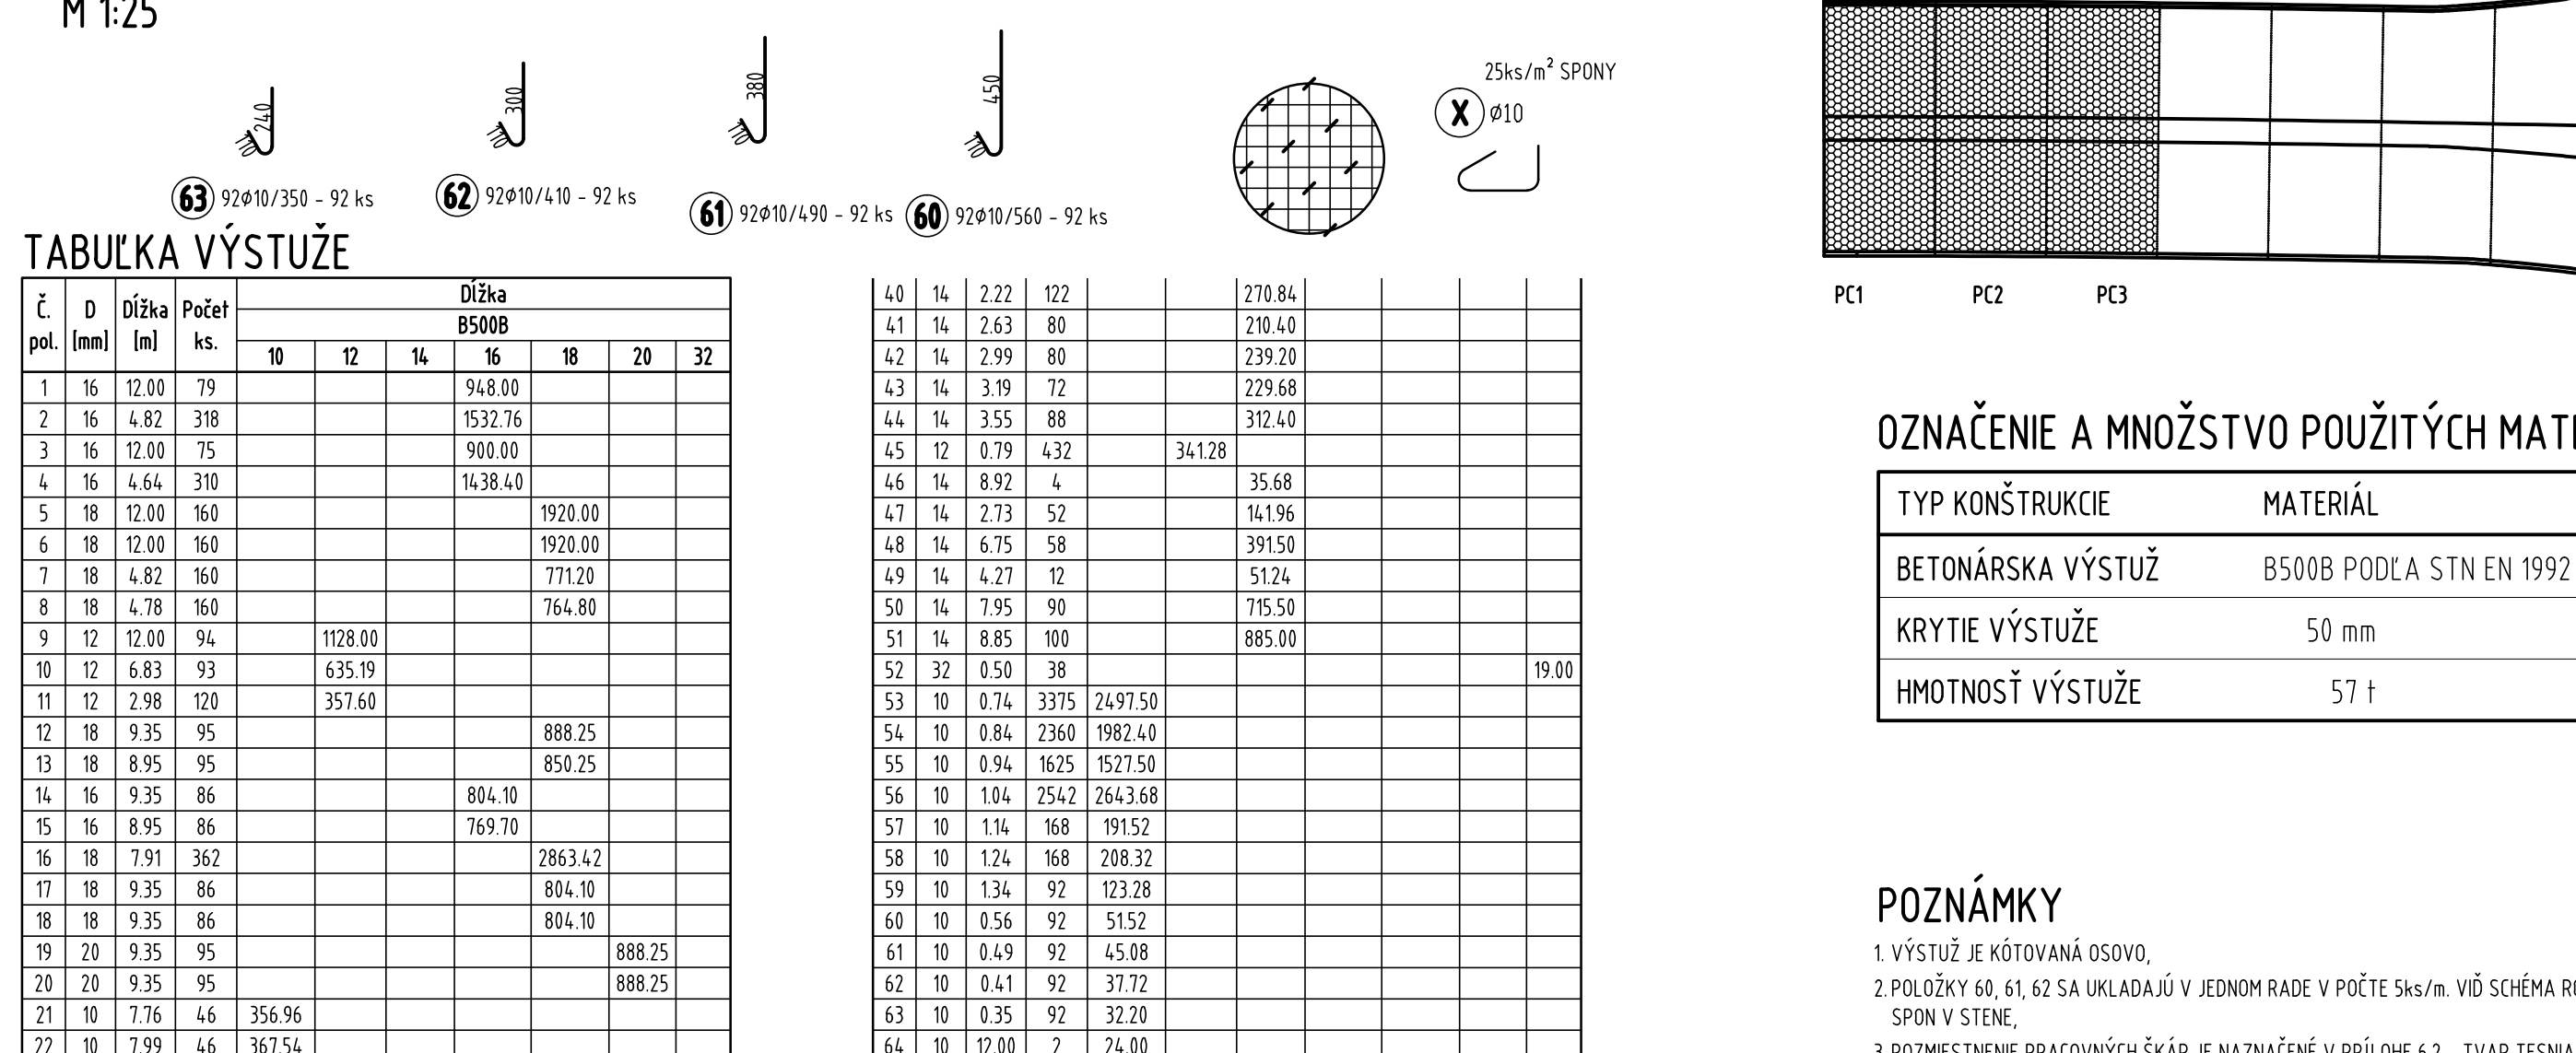


ROZKRESLENÉ SPONY - STENA

M 1:25

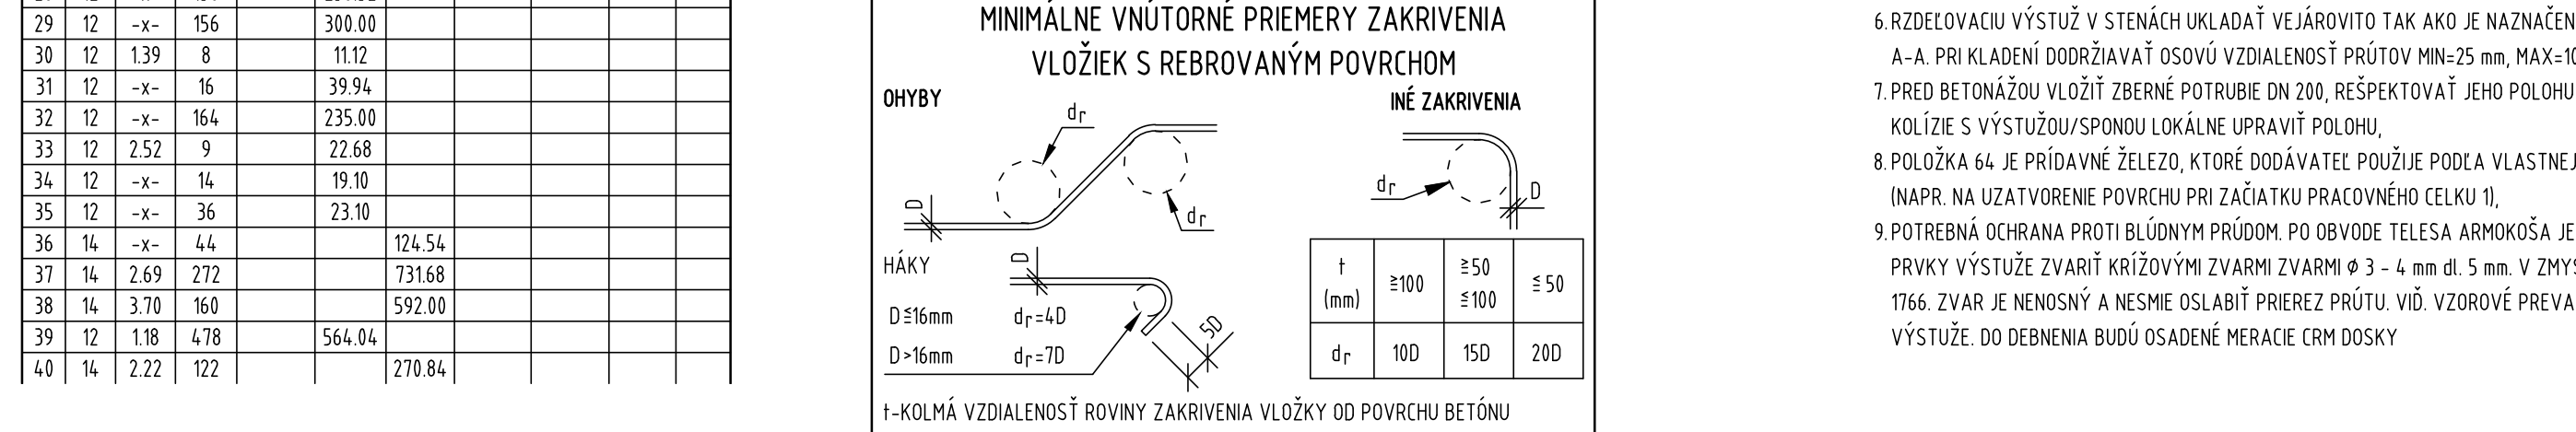


ROZMIESTNENIE SPON V PÓDORYSE PODLA HRUBKY DOSKY

M 1:100

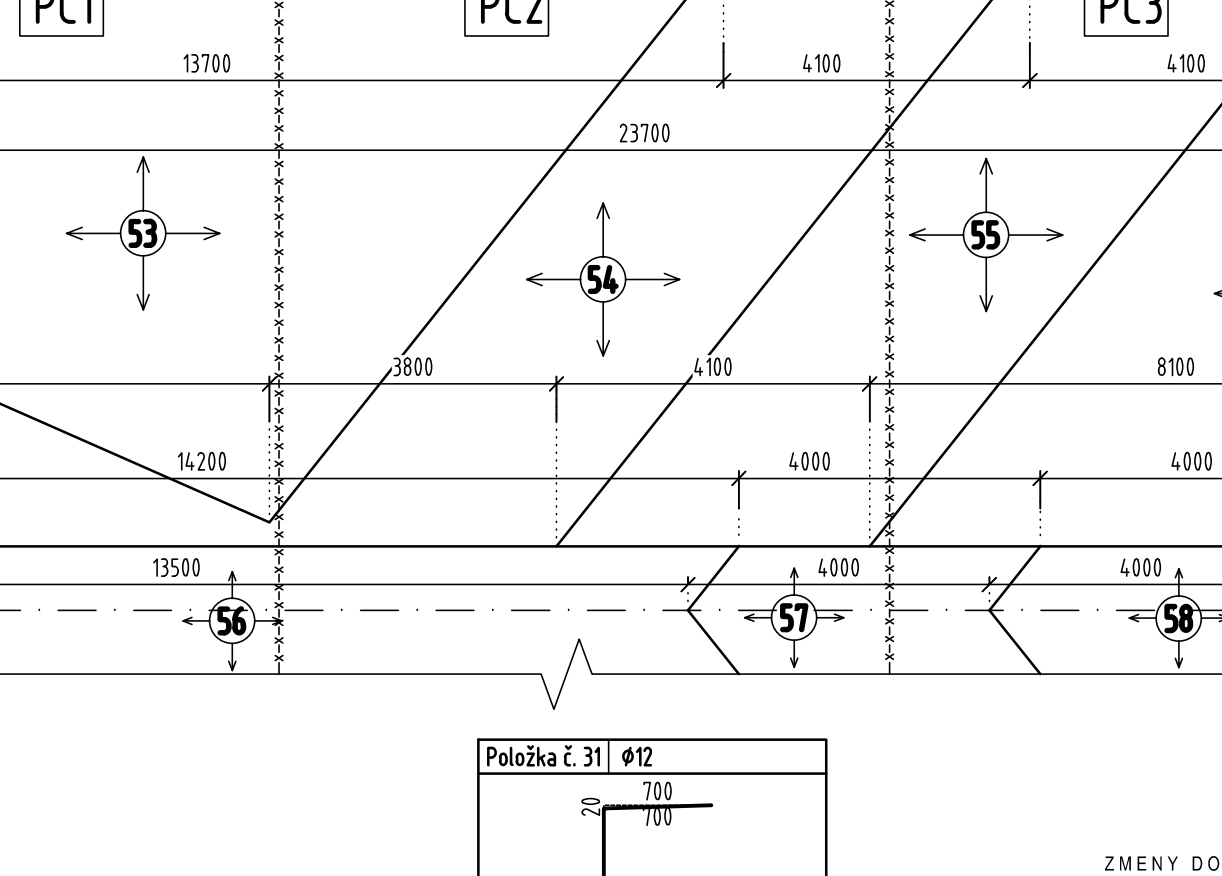


ROZKRESLENÉ SPONY - STENA

M 1:25

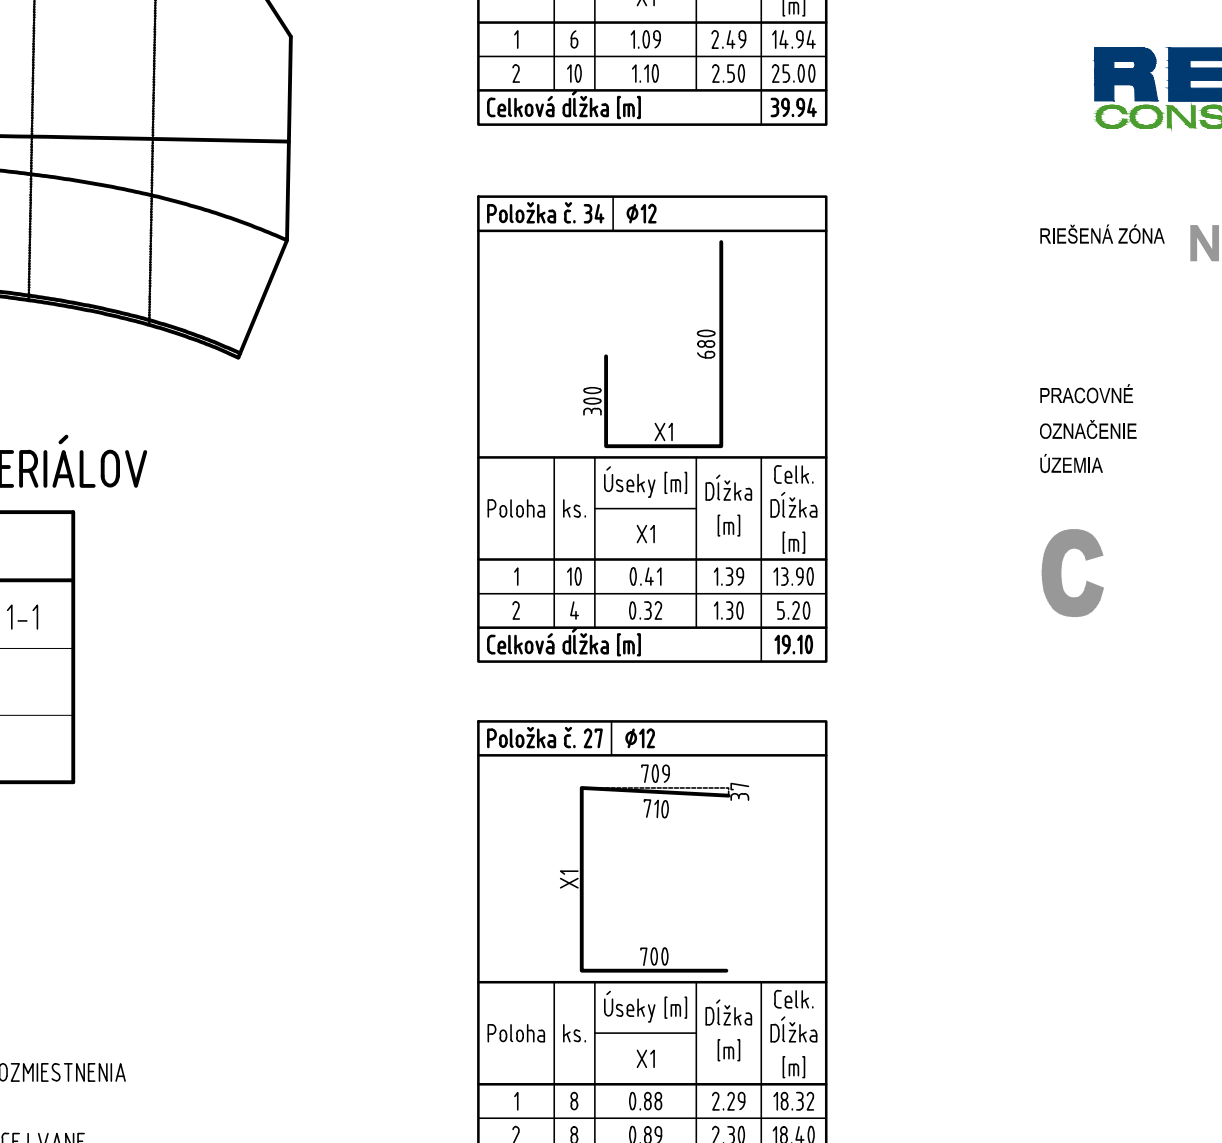


ROZKRESLENÉ SPONY - STENA

M 1:25

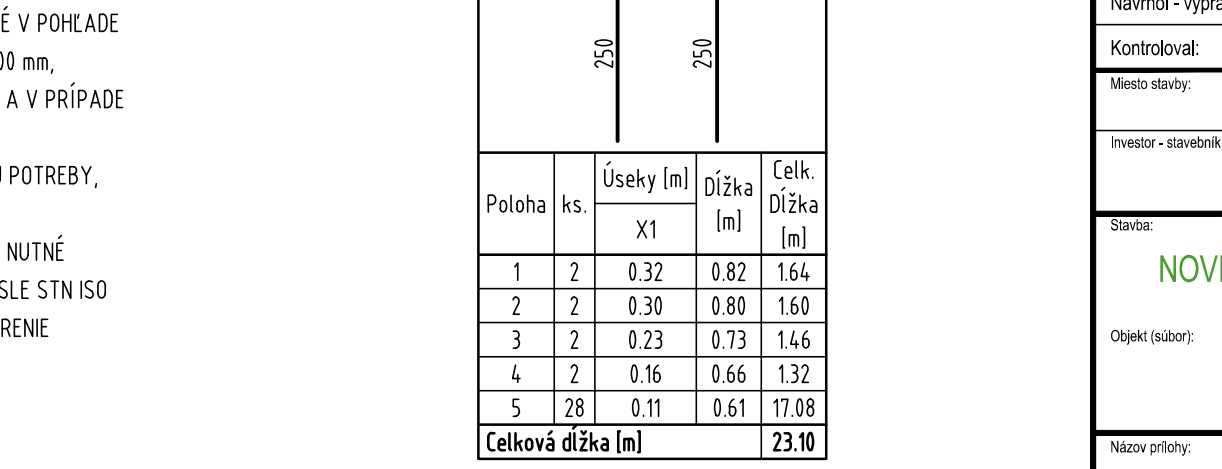


POLOŽKY PREMENNÉJ DĹŽKY

M 1:100

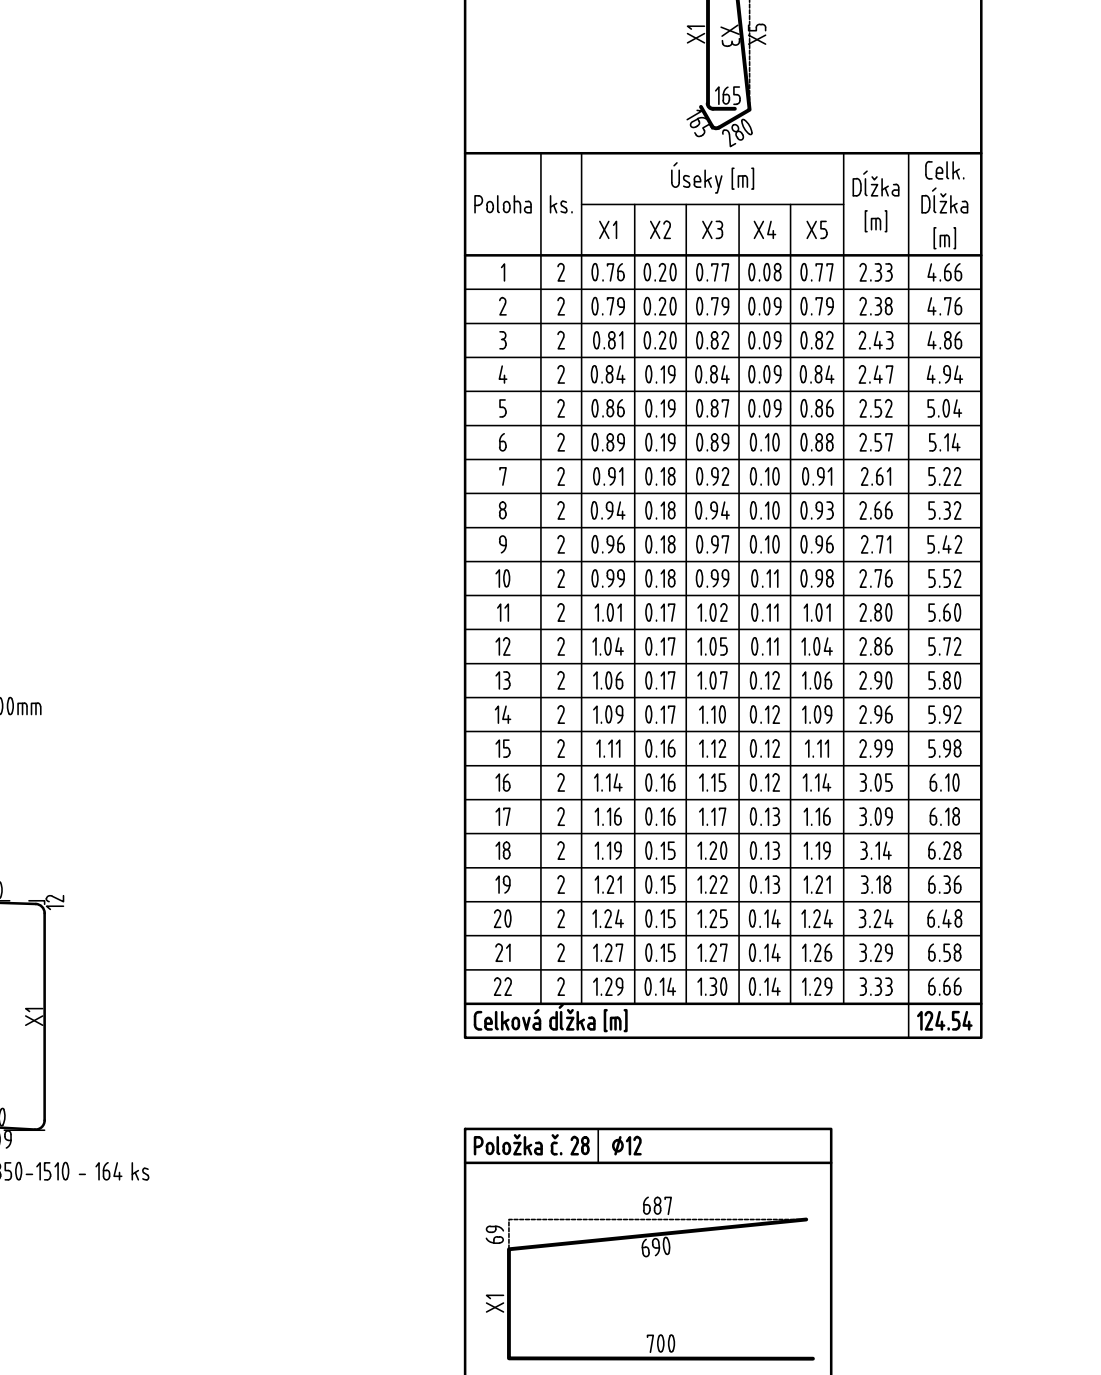


POLOŽKY PREMENNÉJ DĹŽKY

M 1:100

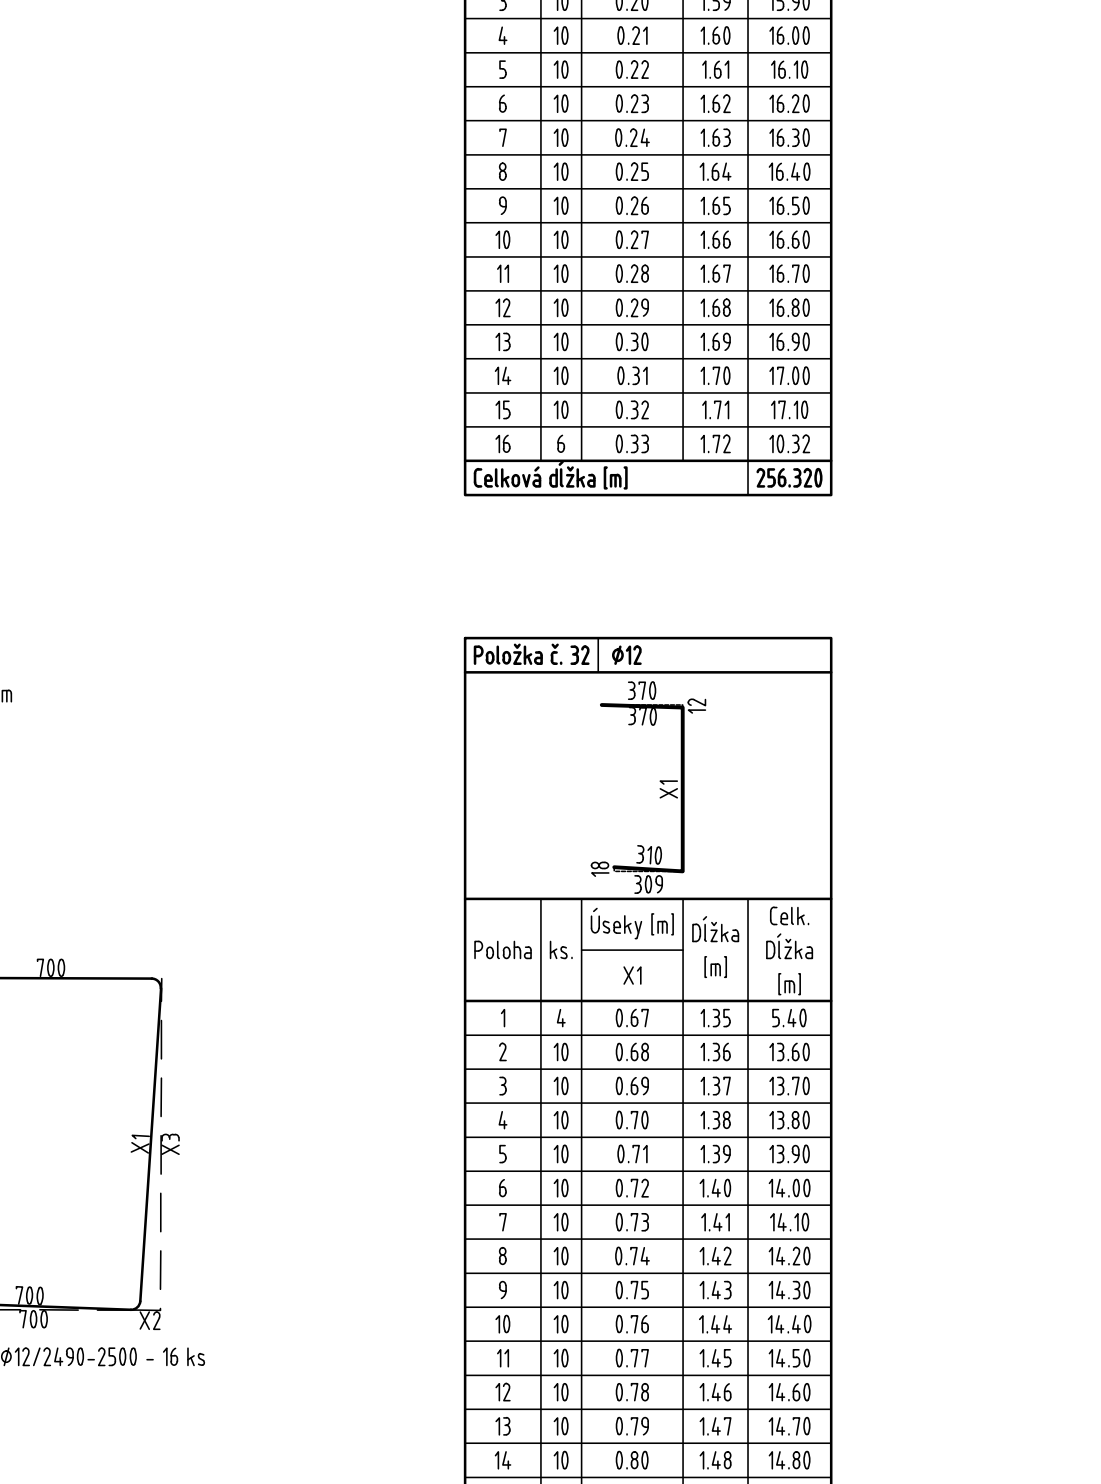


POLOŽKY PREMENNÉJ DĹŽKY

M 1:100

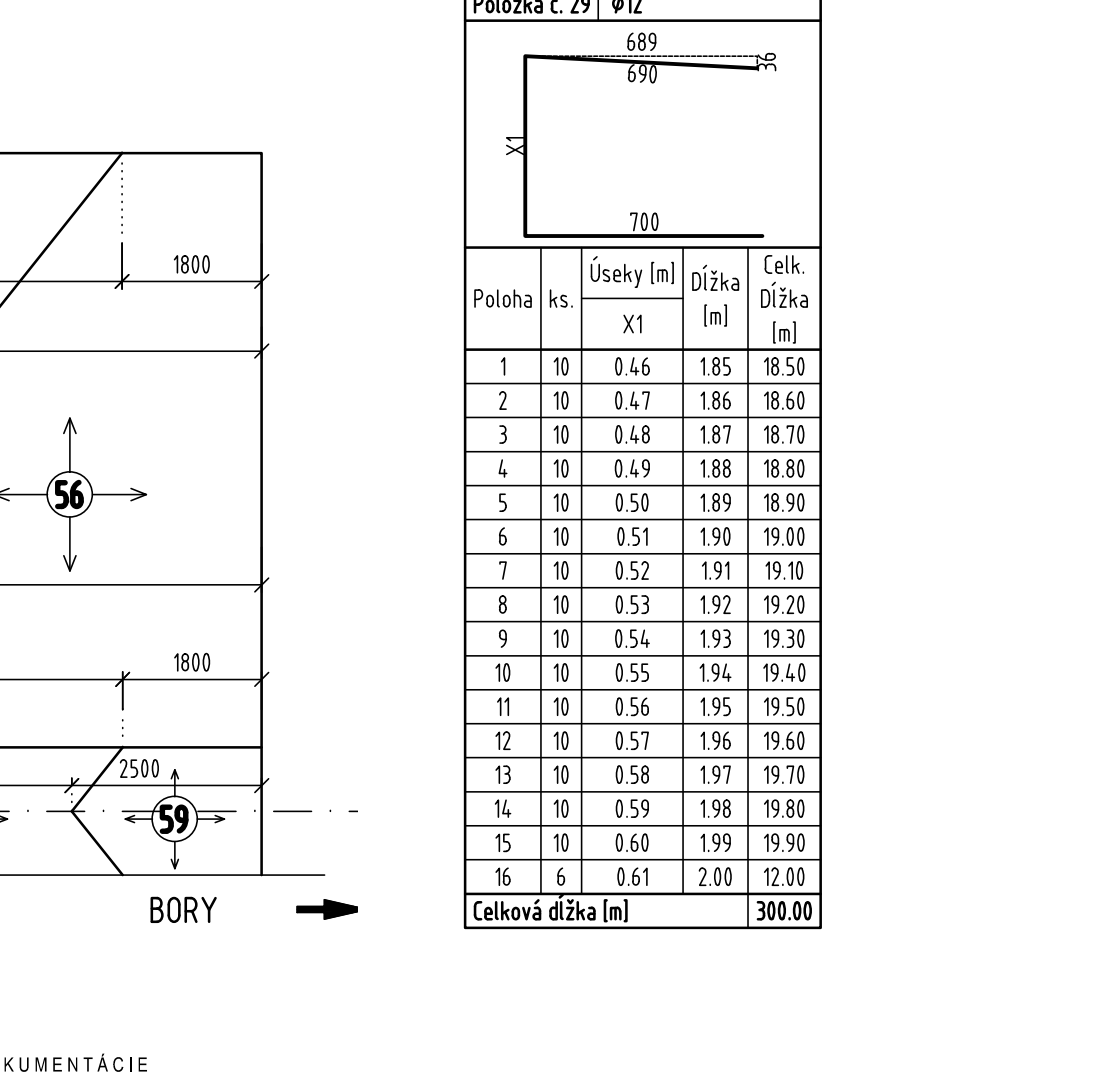

POLOŽKY PREMENNÉJ DĹŽKY

M 1:100

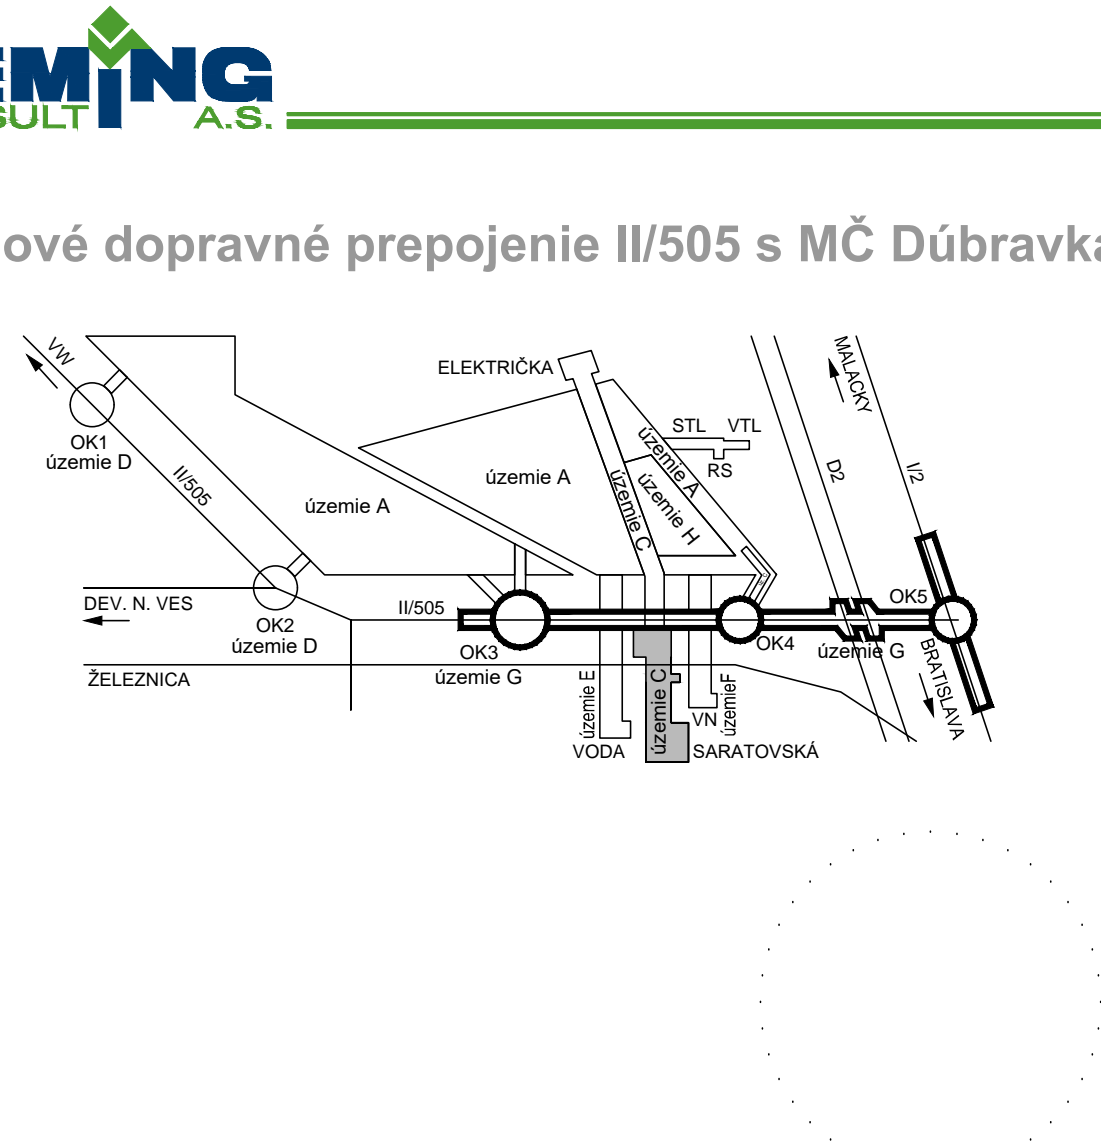

POLOŽKY PREMENNÉJ DĹŽKY

M 1:100

