

LEGENDA Miestnosti		
Št.	Objekt miestnosti	Plachta



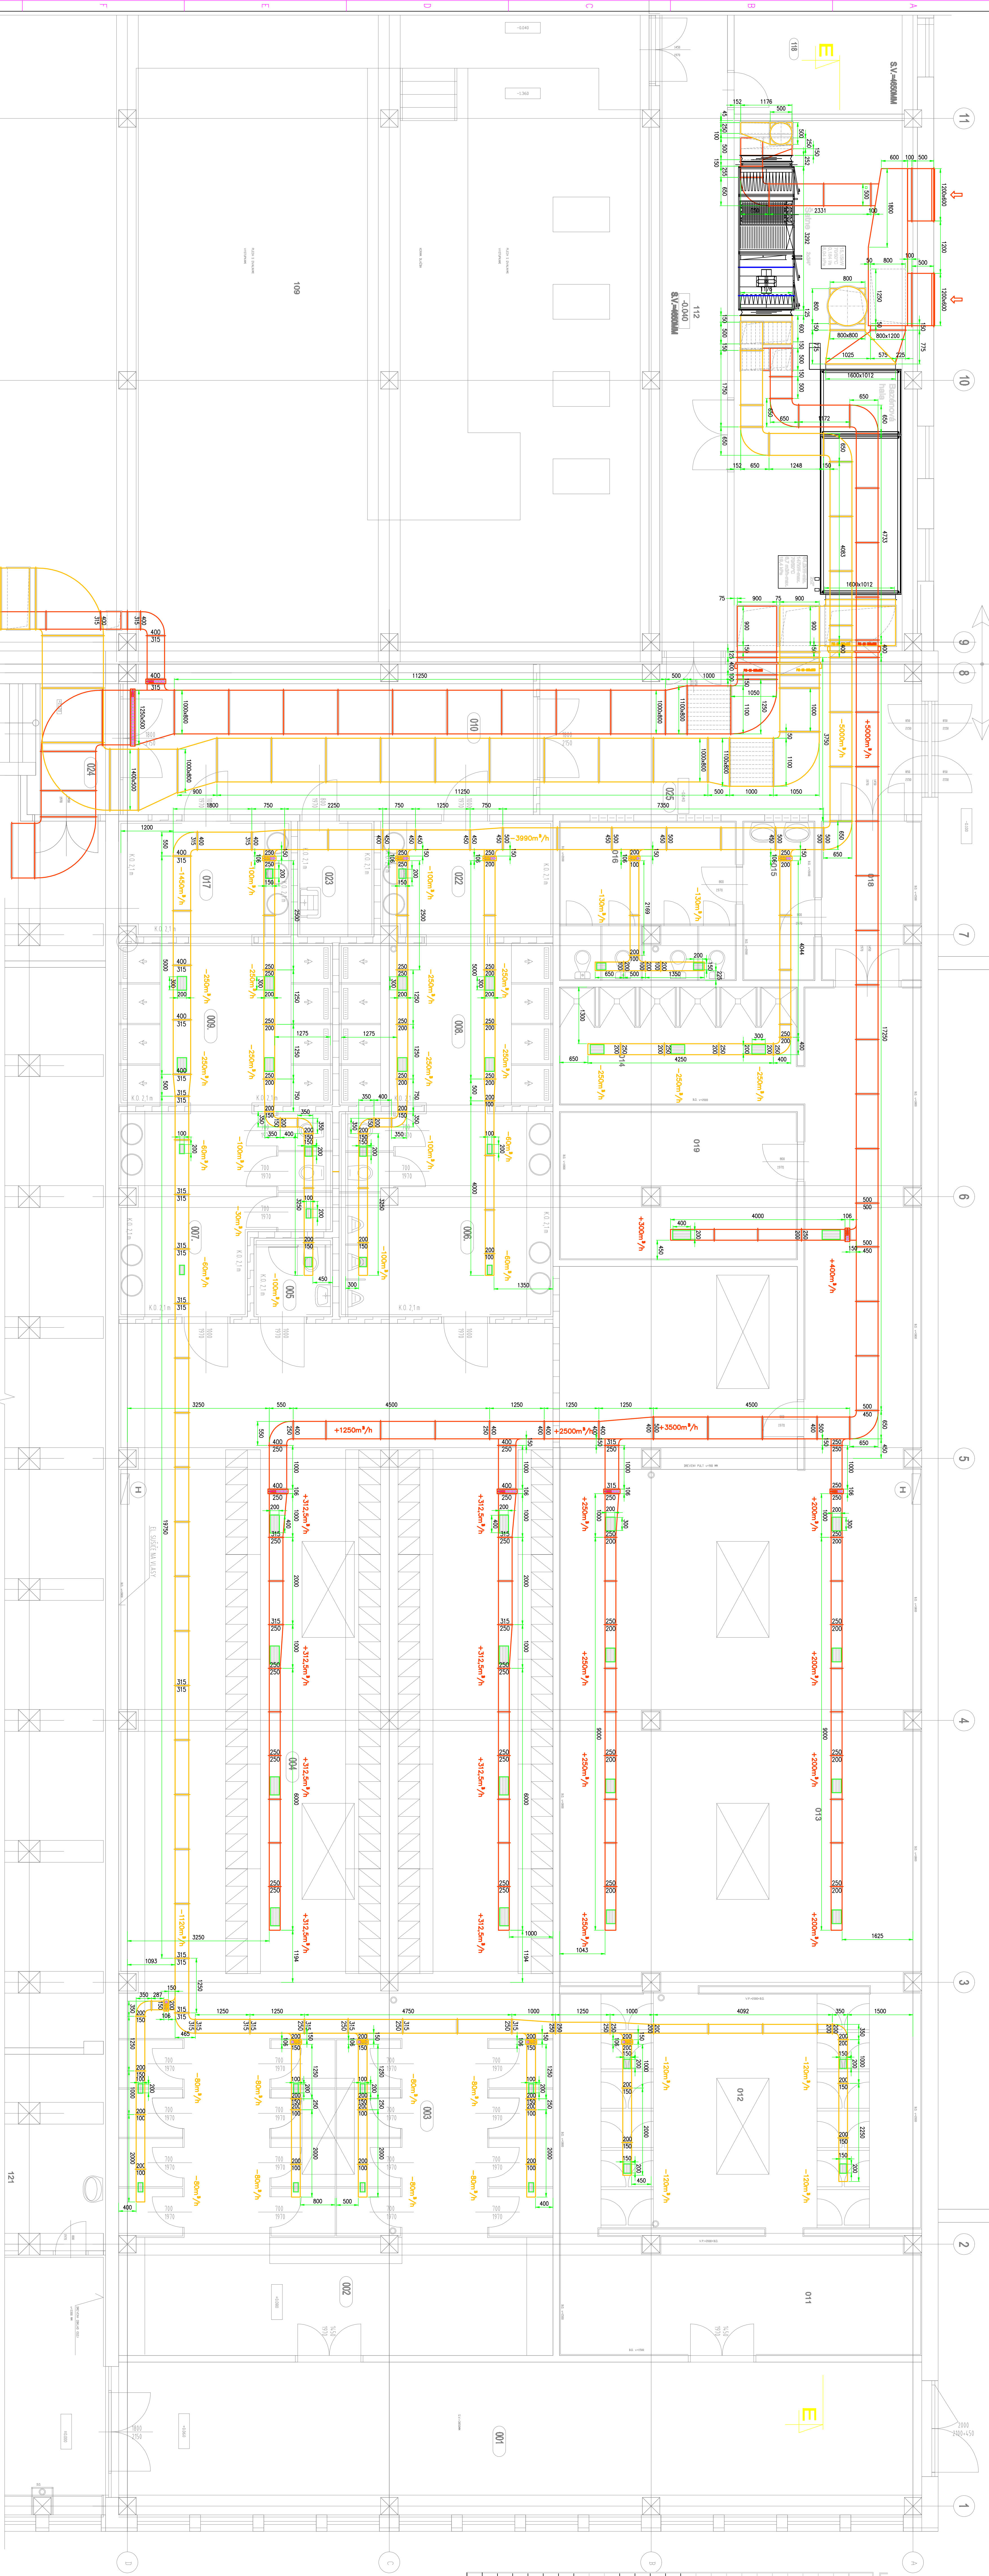



Schéma zapojenia 3CRV vodných ohrievacov

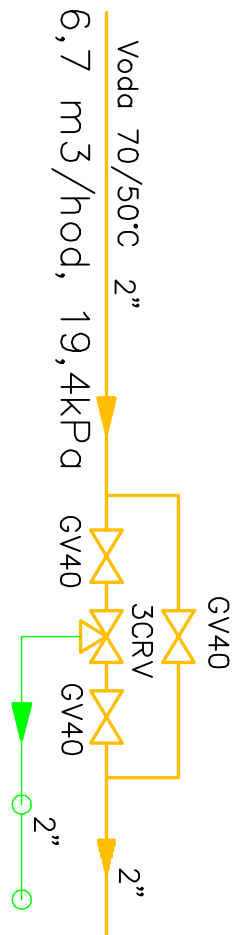


VZT JEDNOTKA Bazénová hala

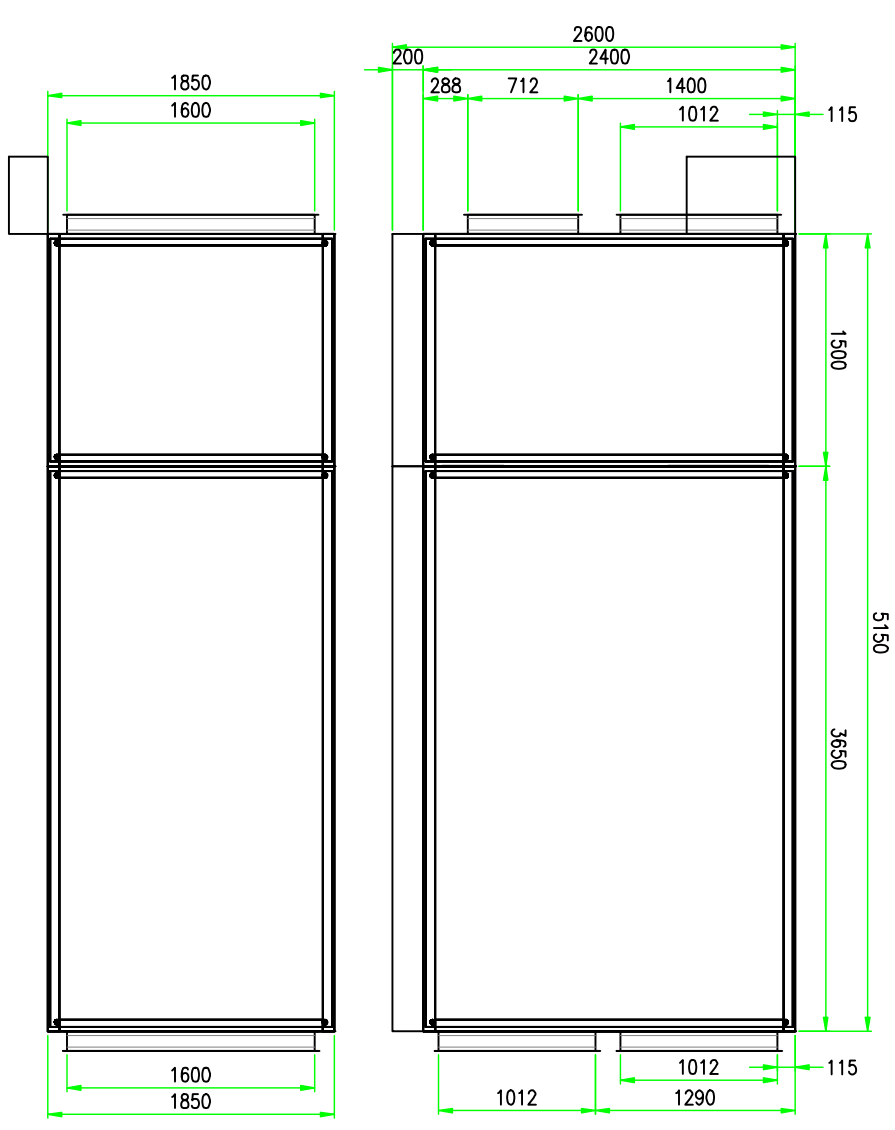


VZT JEDNOTKA Šatne

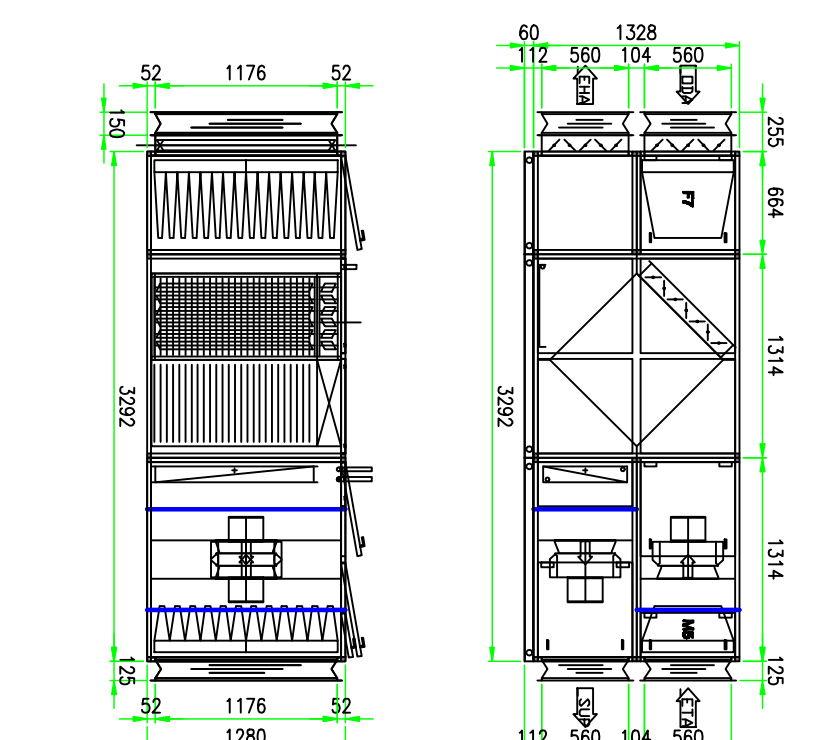

REF D-D

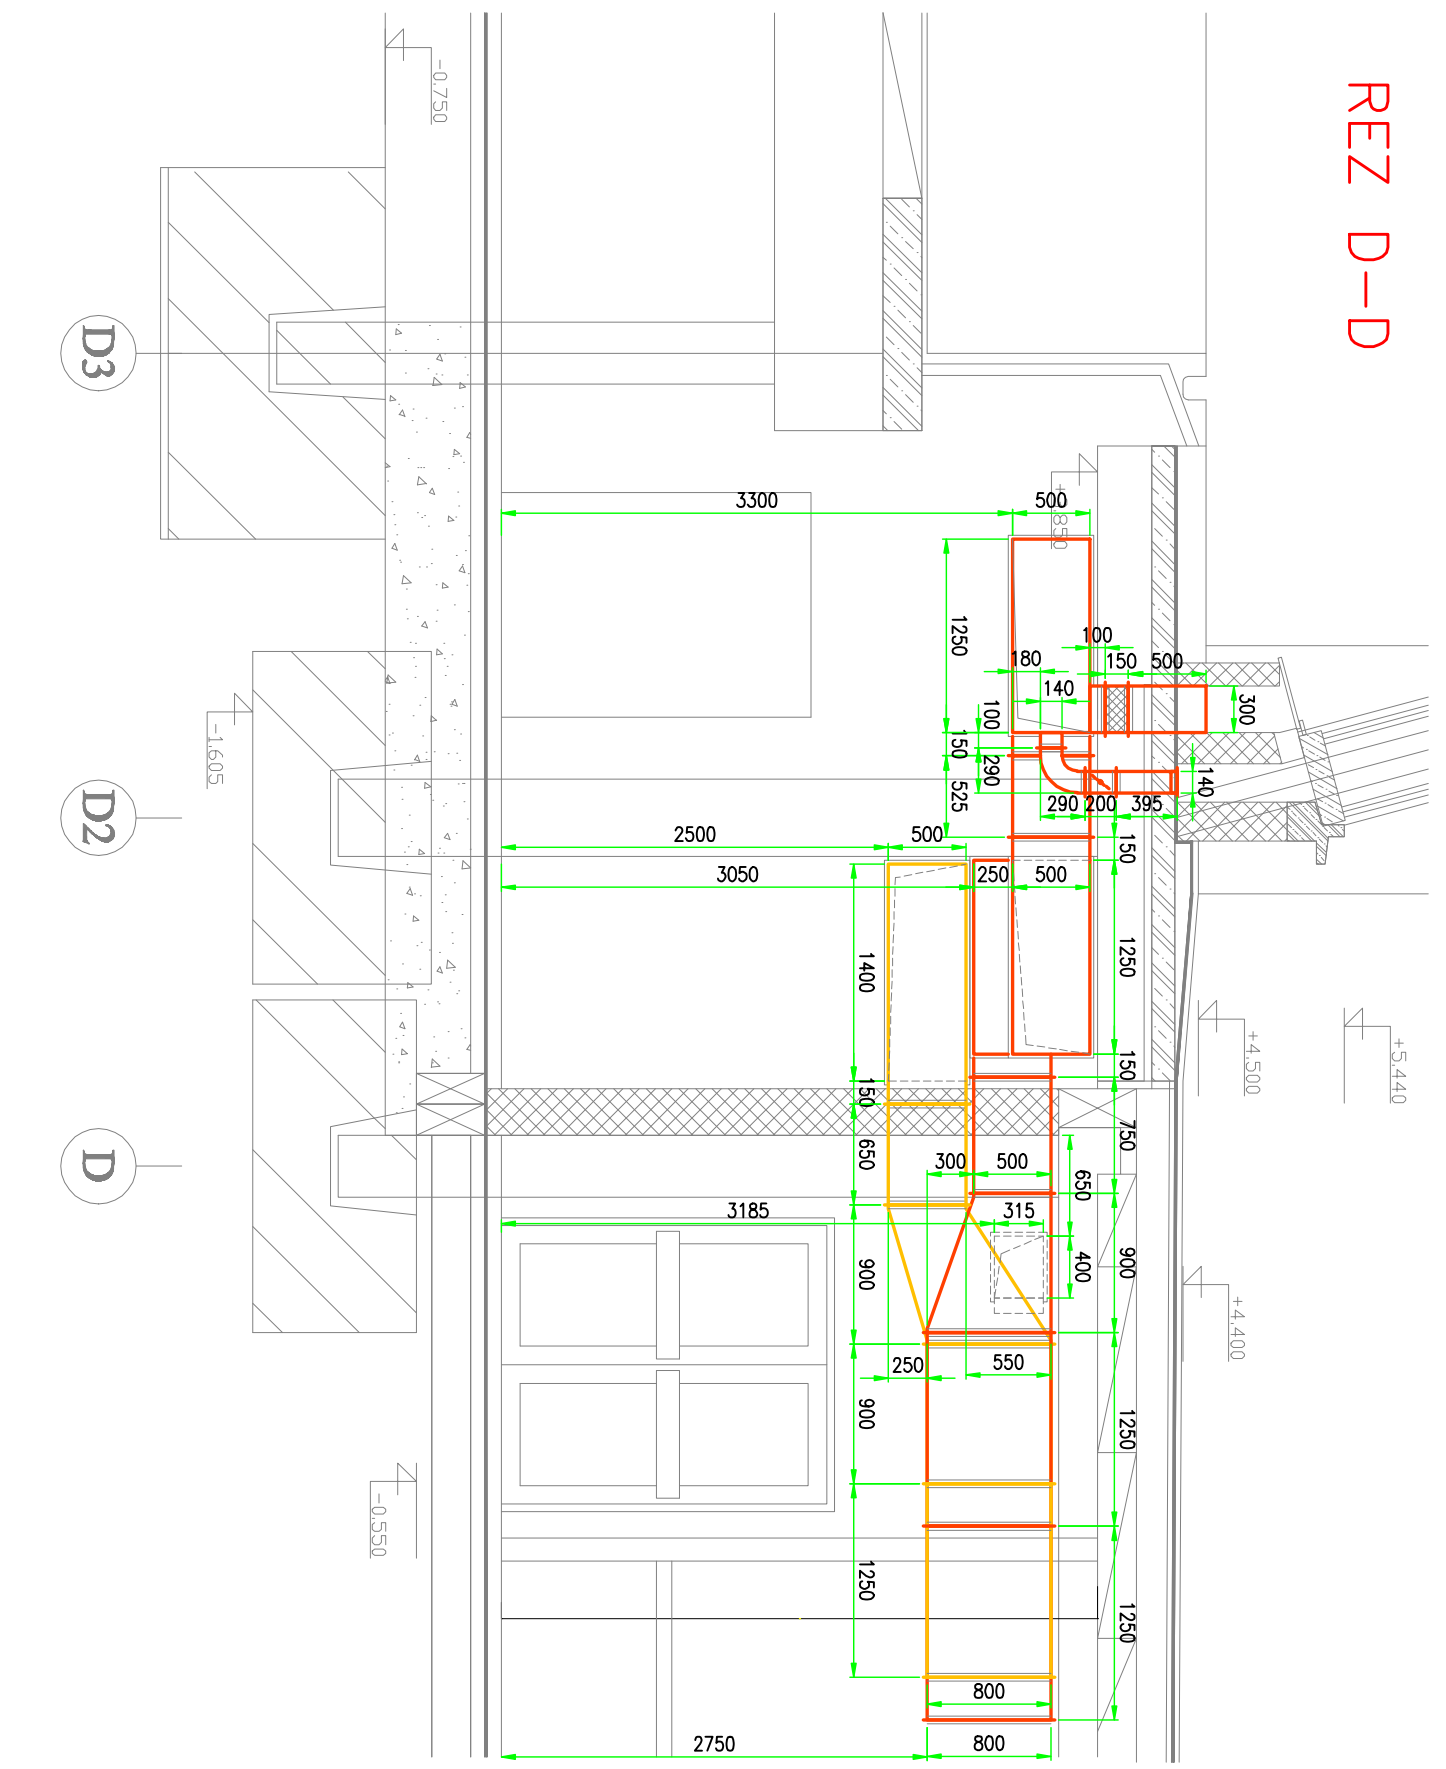

SCHEMA OBJEKTU

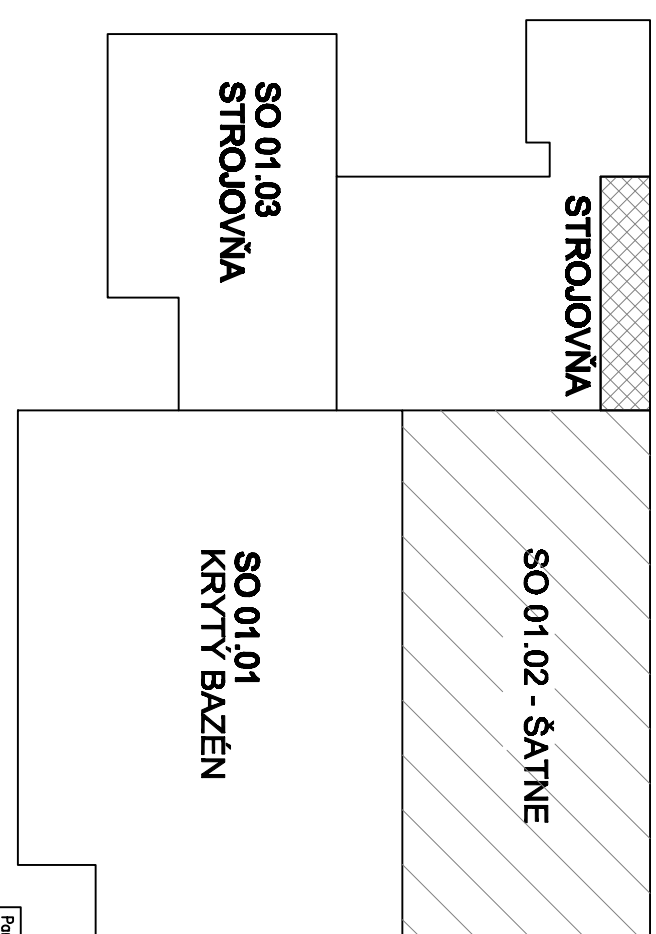

Kód objektu		
