
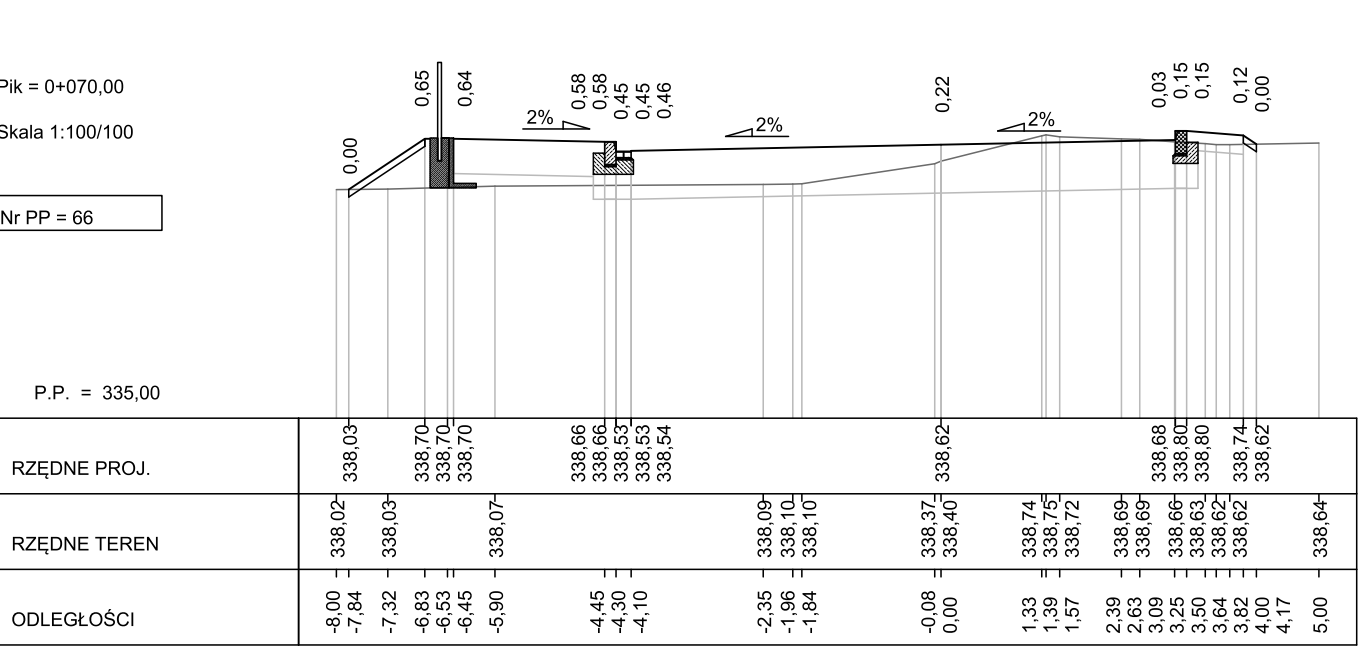
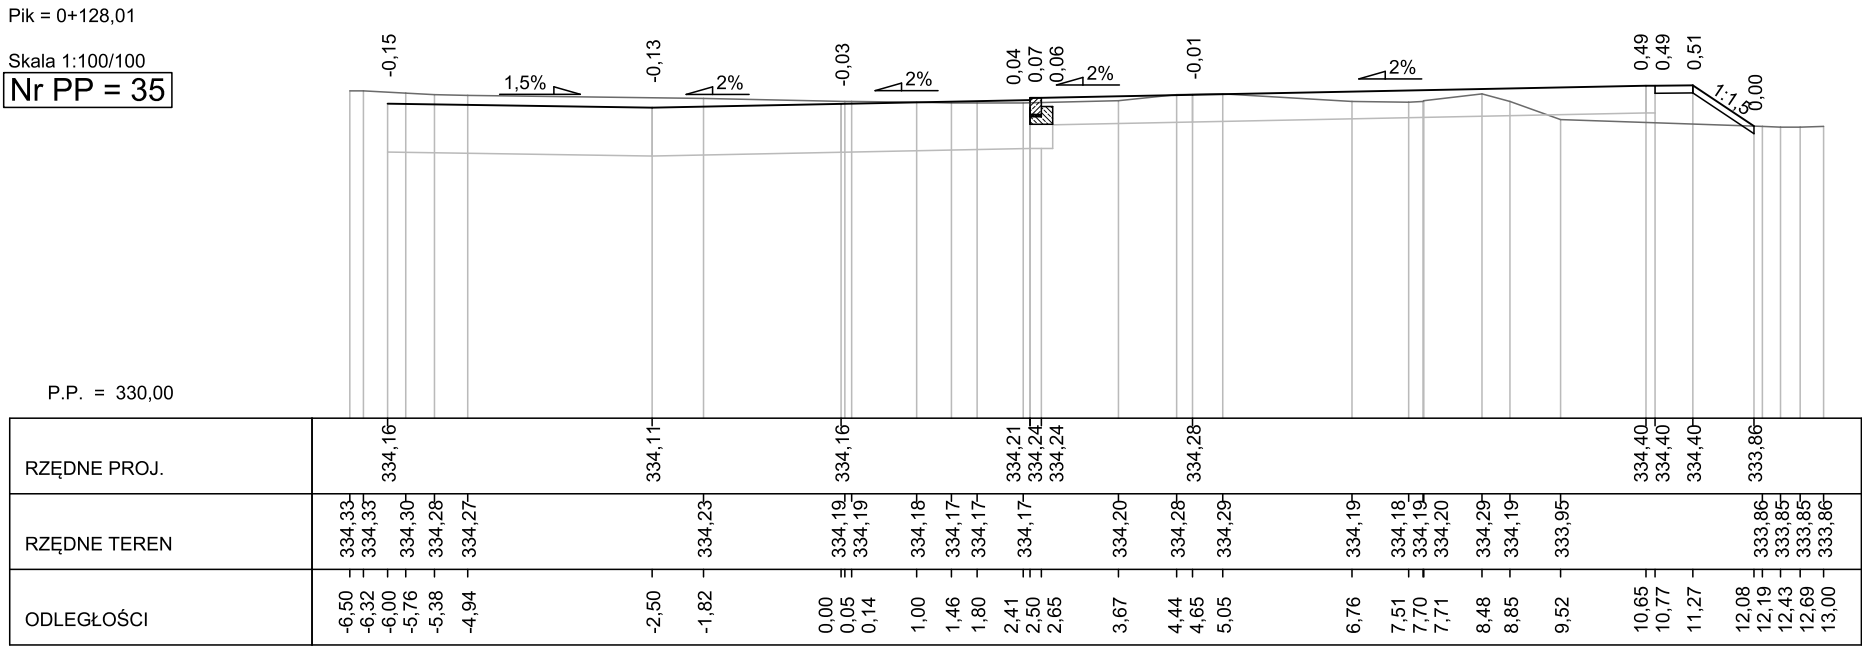
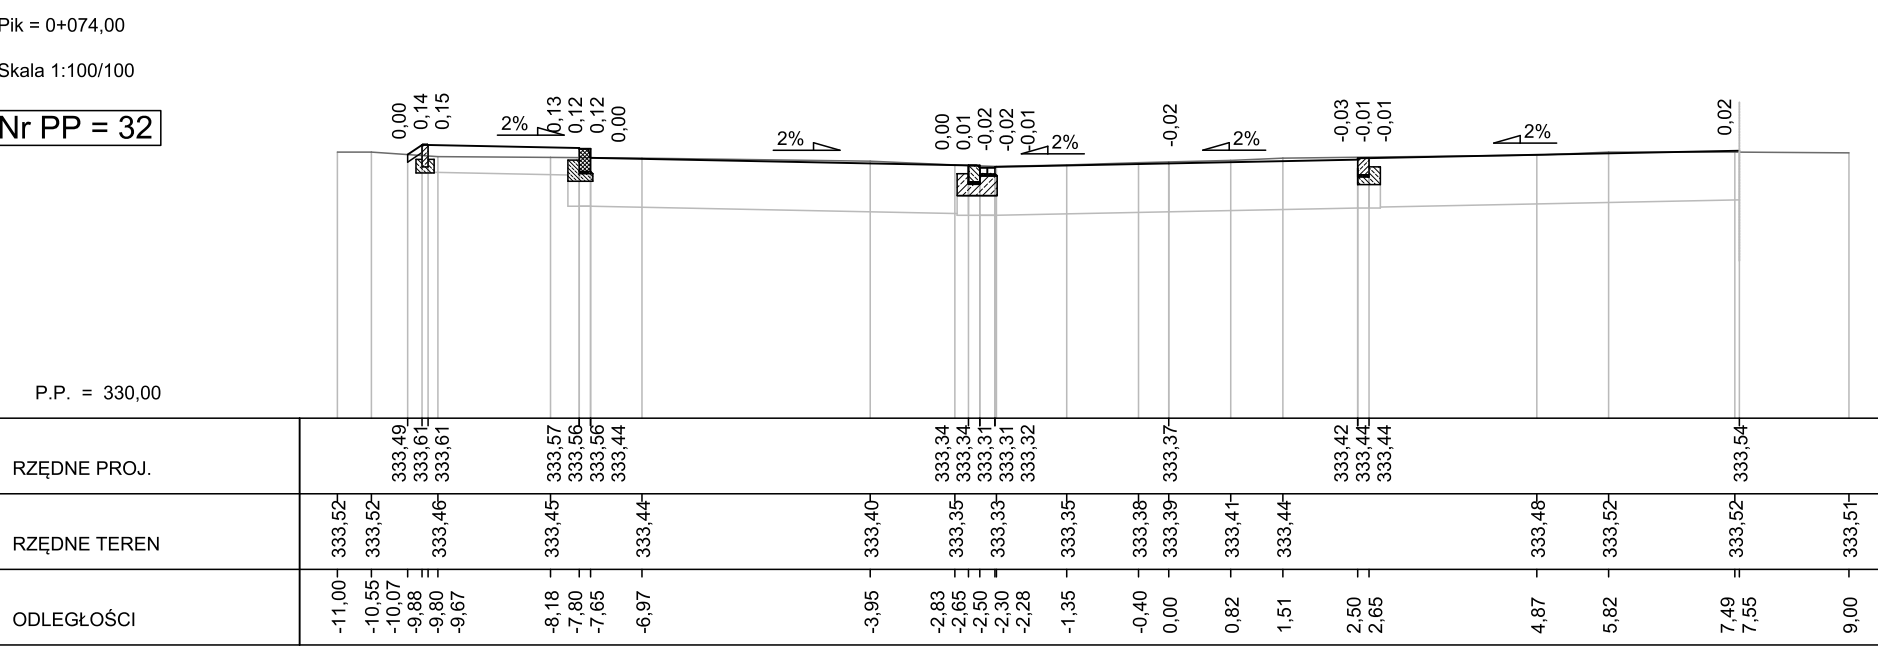
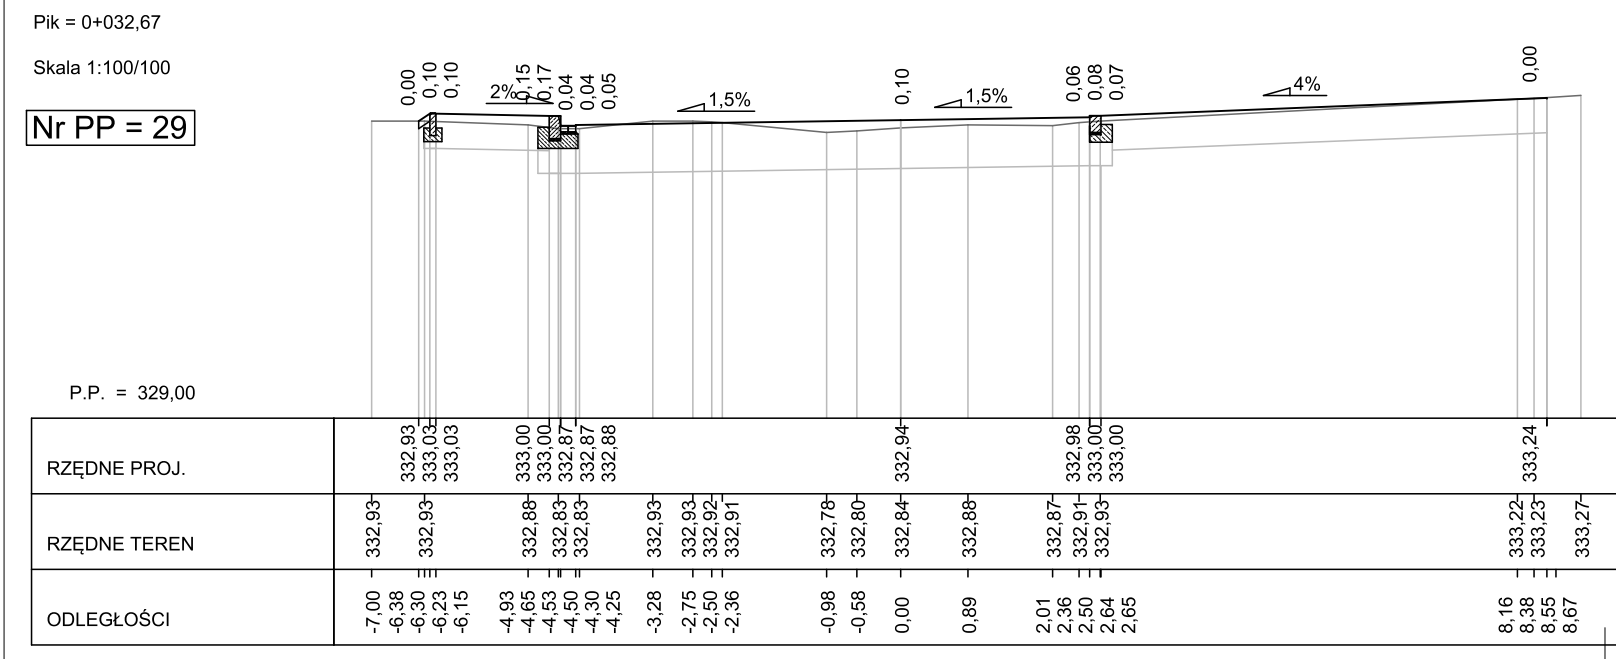
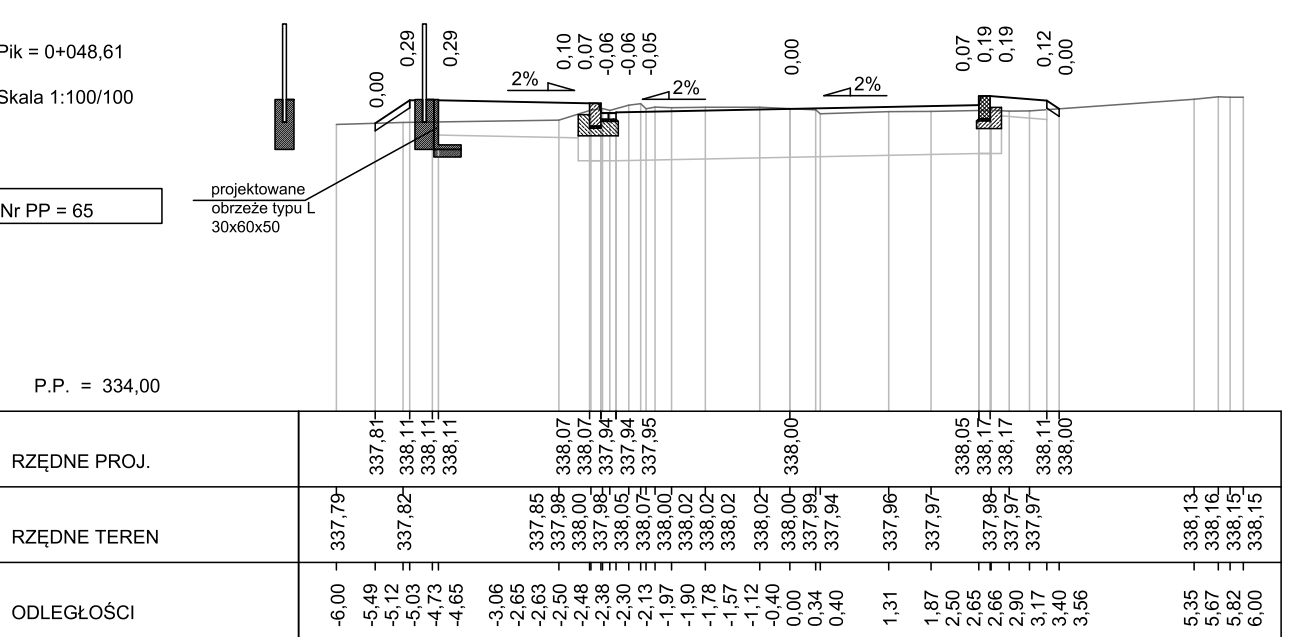
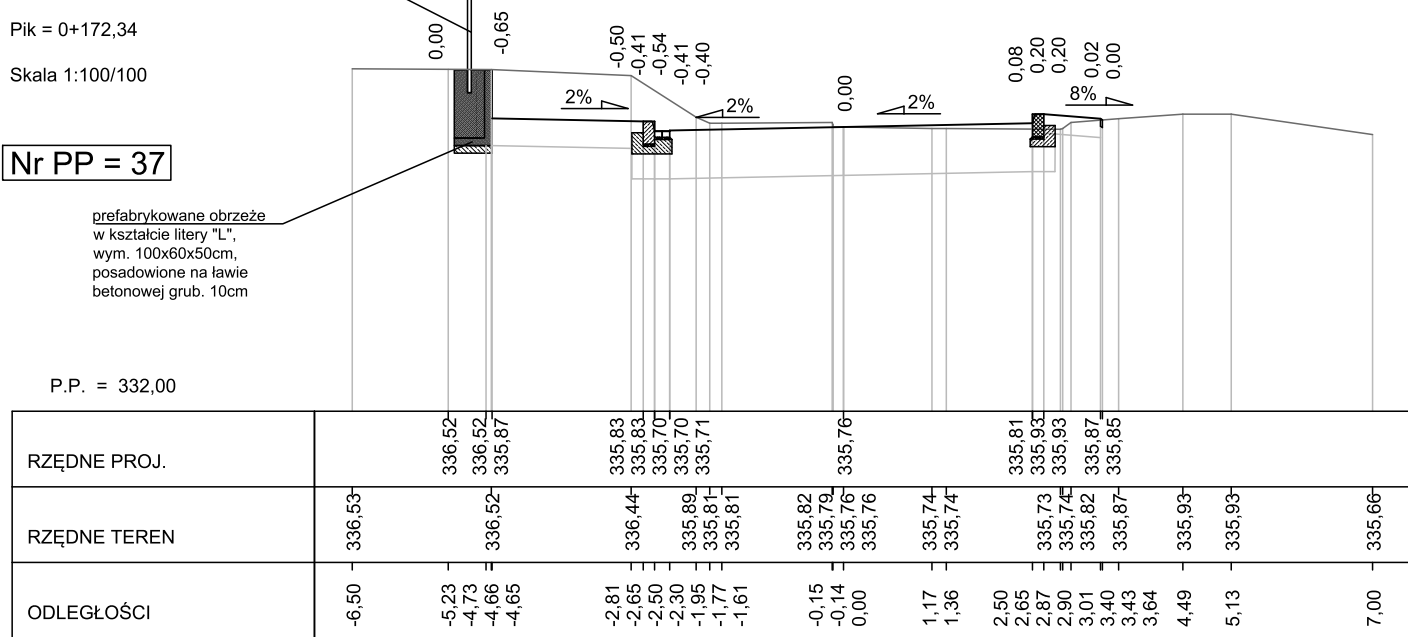
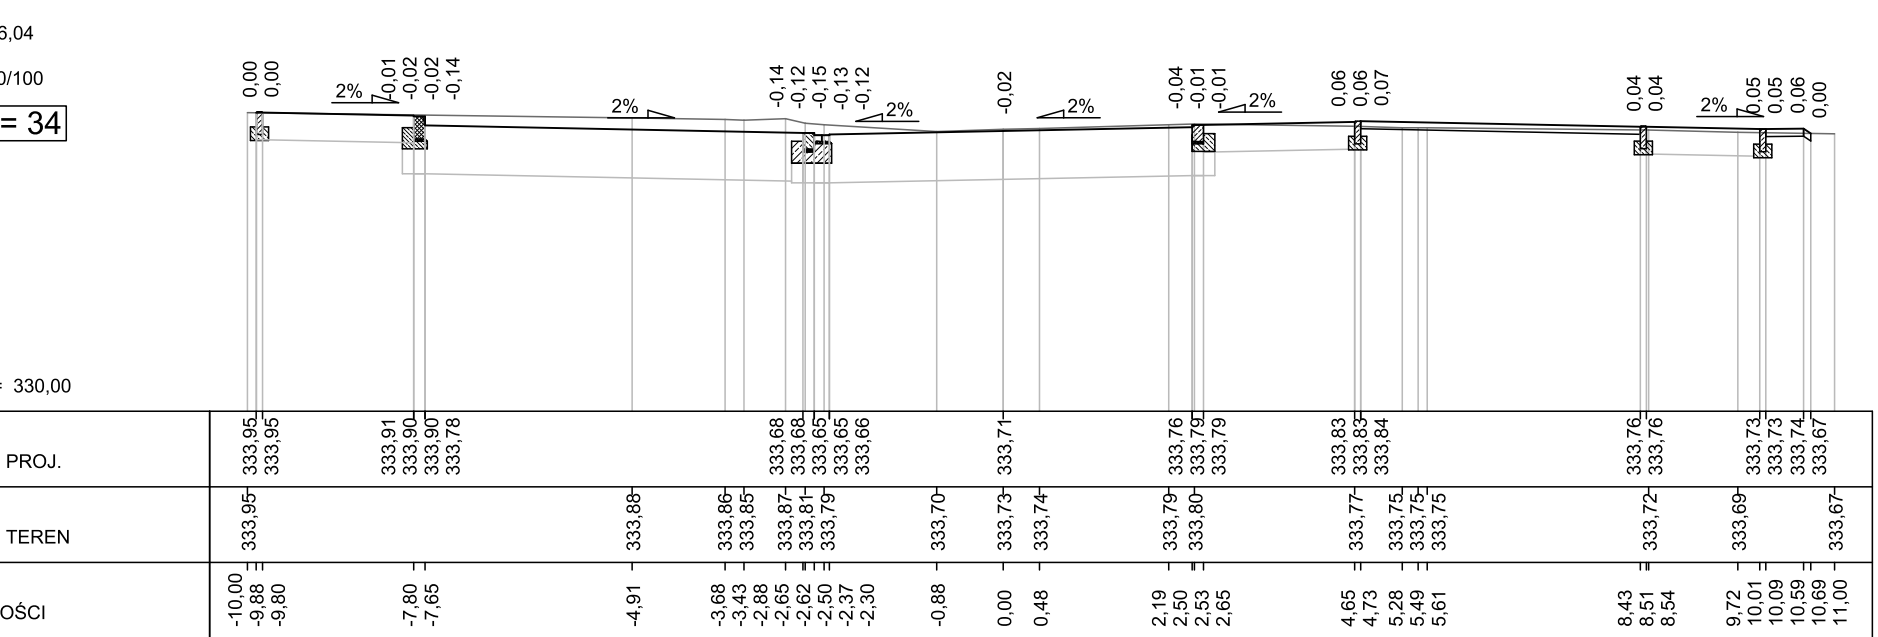
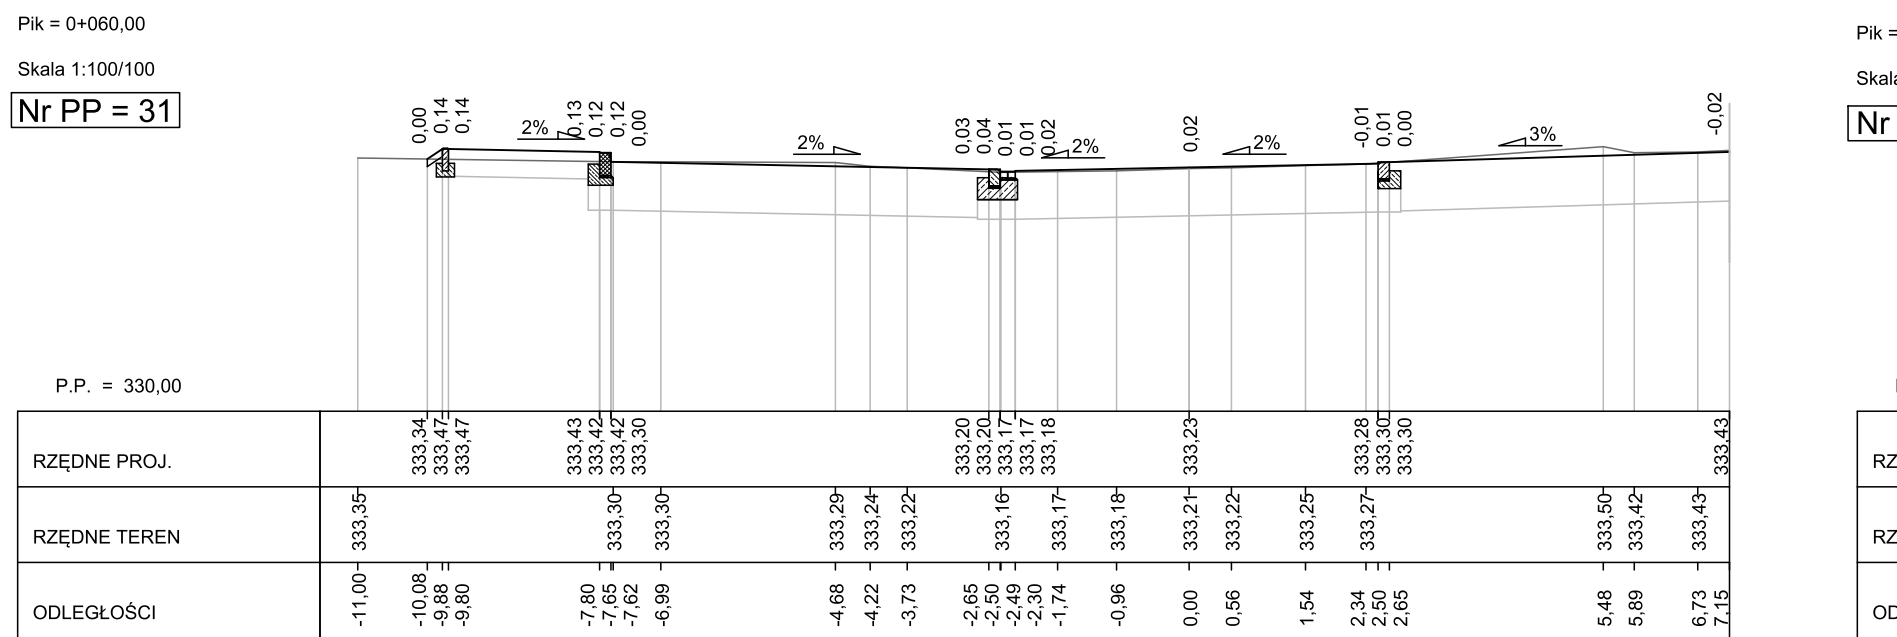
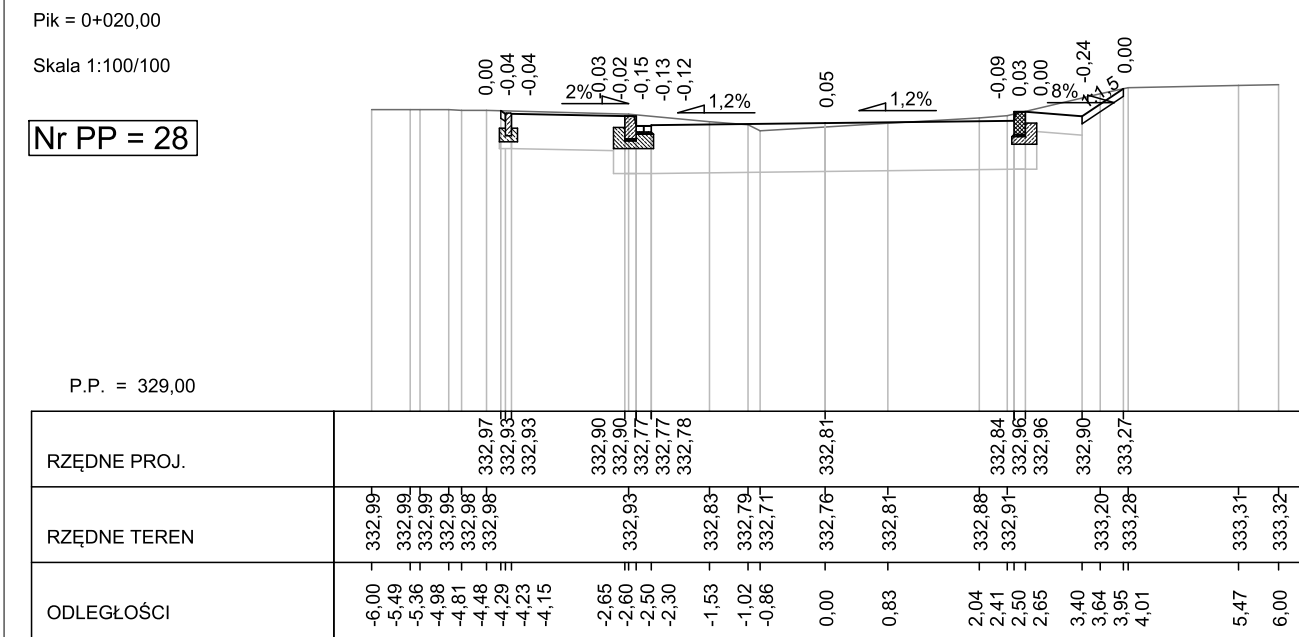
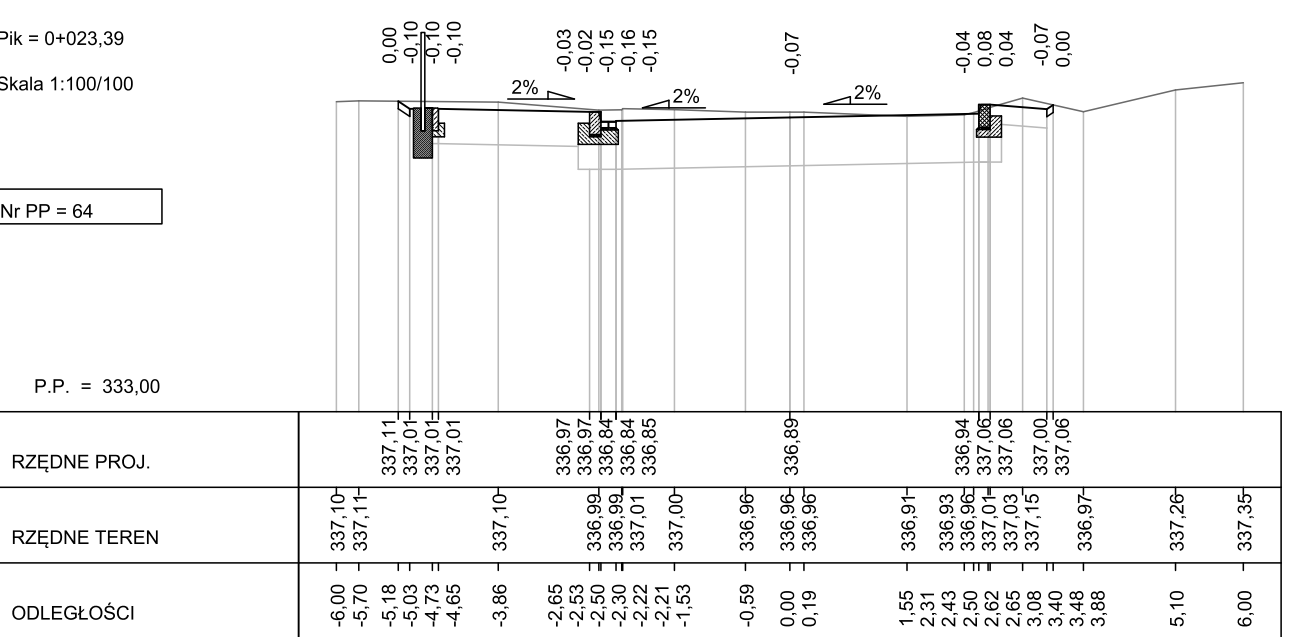
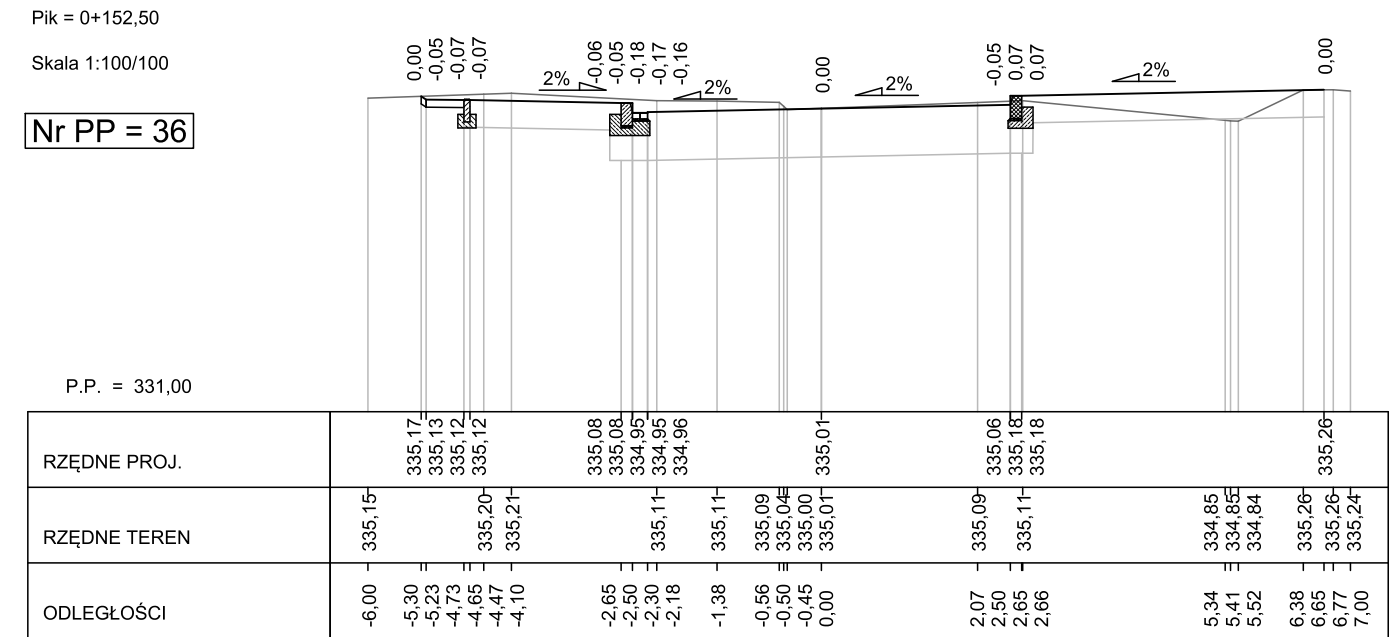
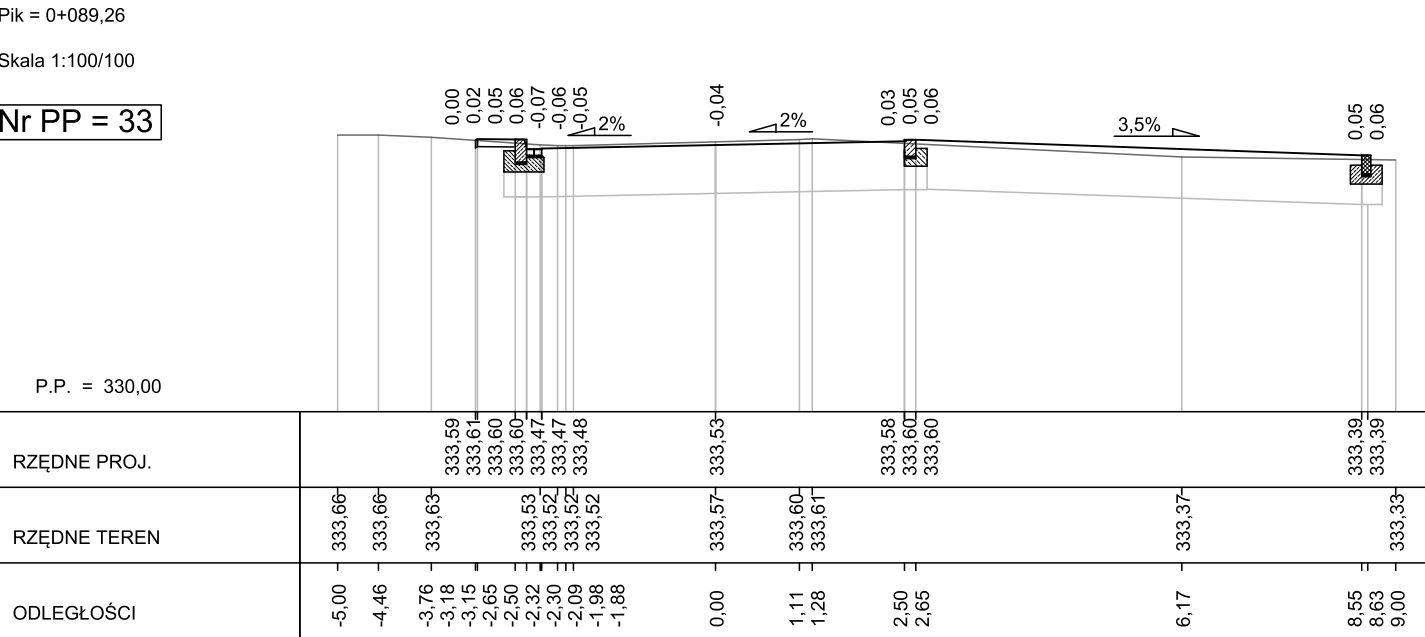
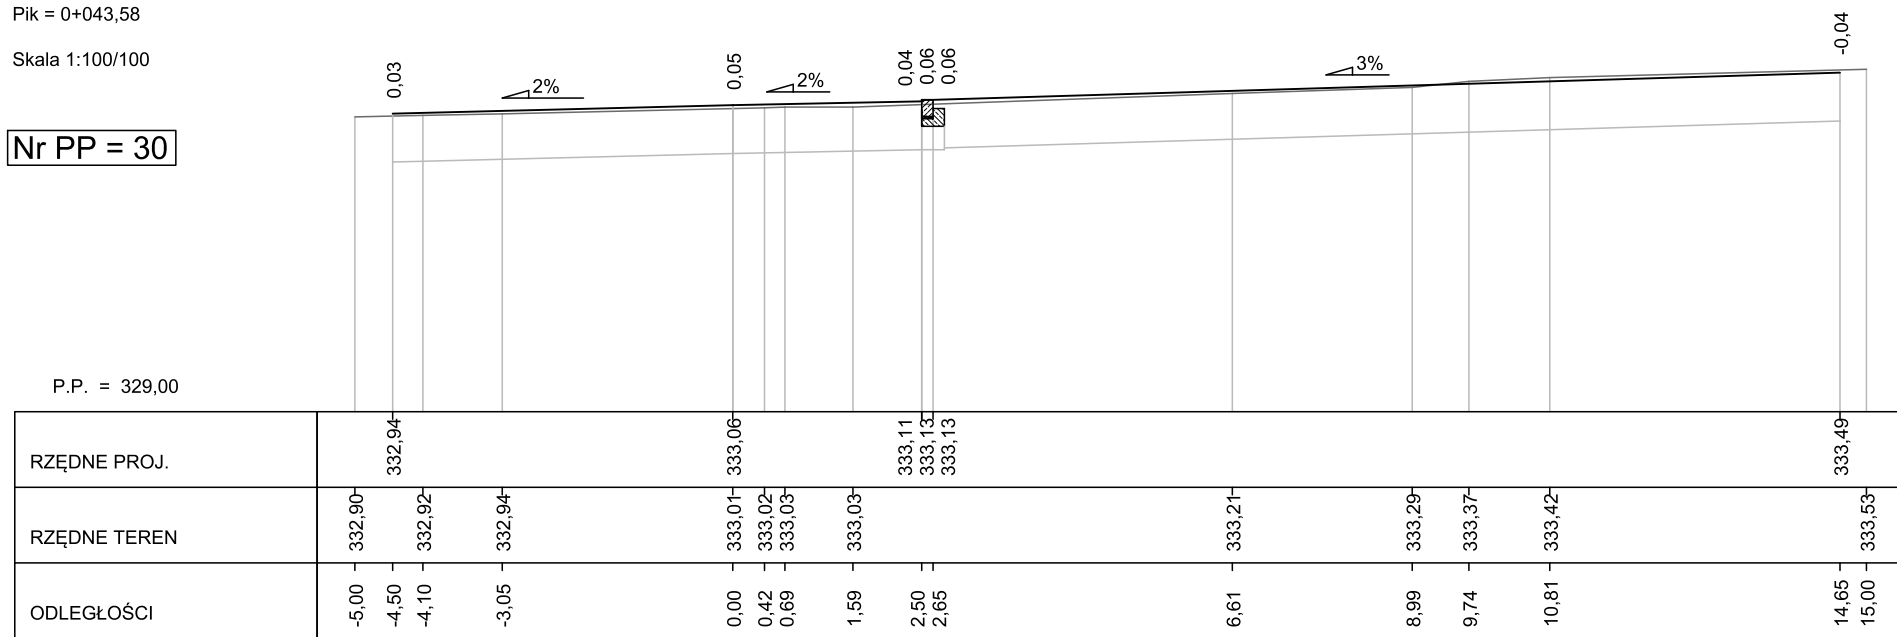


PRZEKROJE POPRZECZNE - ODCINEK 3-3'

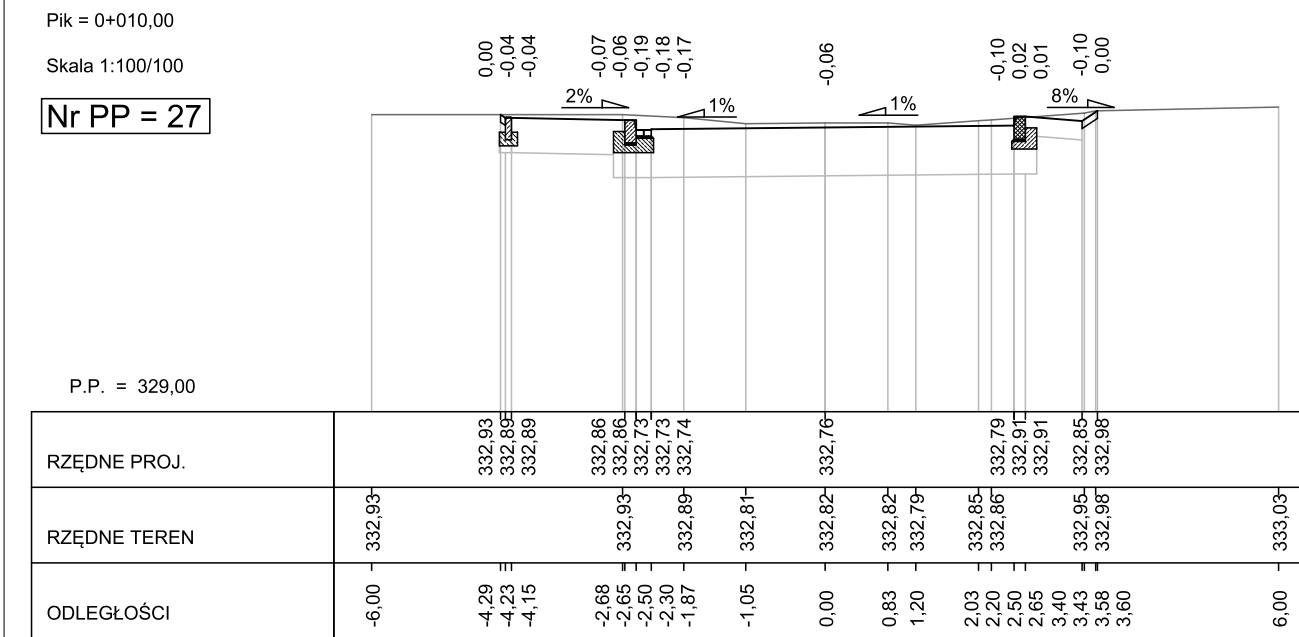

BIURO INŻYNIERSKIE MK Spółka Jawna
tel.(033) 786 28 72 M. Krawczyk, K. Strzeżyk
50 077 084 ul. Uniejowskiej/10/88.1
504 078 174 e - mail: biuromk@onet.pl 32-602 OŚWIECIM

zamawiający: Gmina Andrychów
ul. Rynek 15, 34-120 Andrychów

adres inwestycji: ul. Oczyszczy ul. Dąsowskiej, ul. Pielna w Andrychowie

