



NÁVRH ARMOVANIA ŽB. PREFA STROPNÝCH FILIGRANOV "F..." M=1:25

ŽB. FILIGRAN "F1" - 5x M=1:25

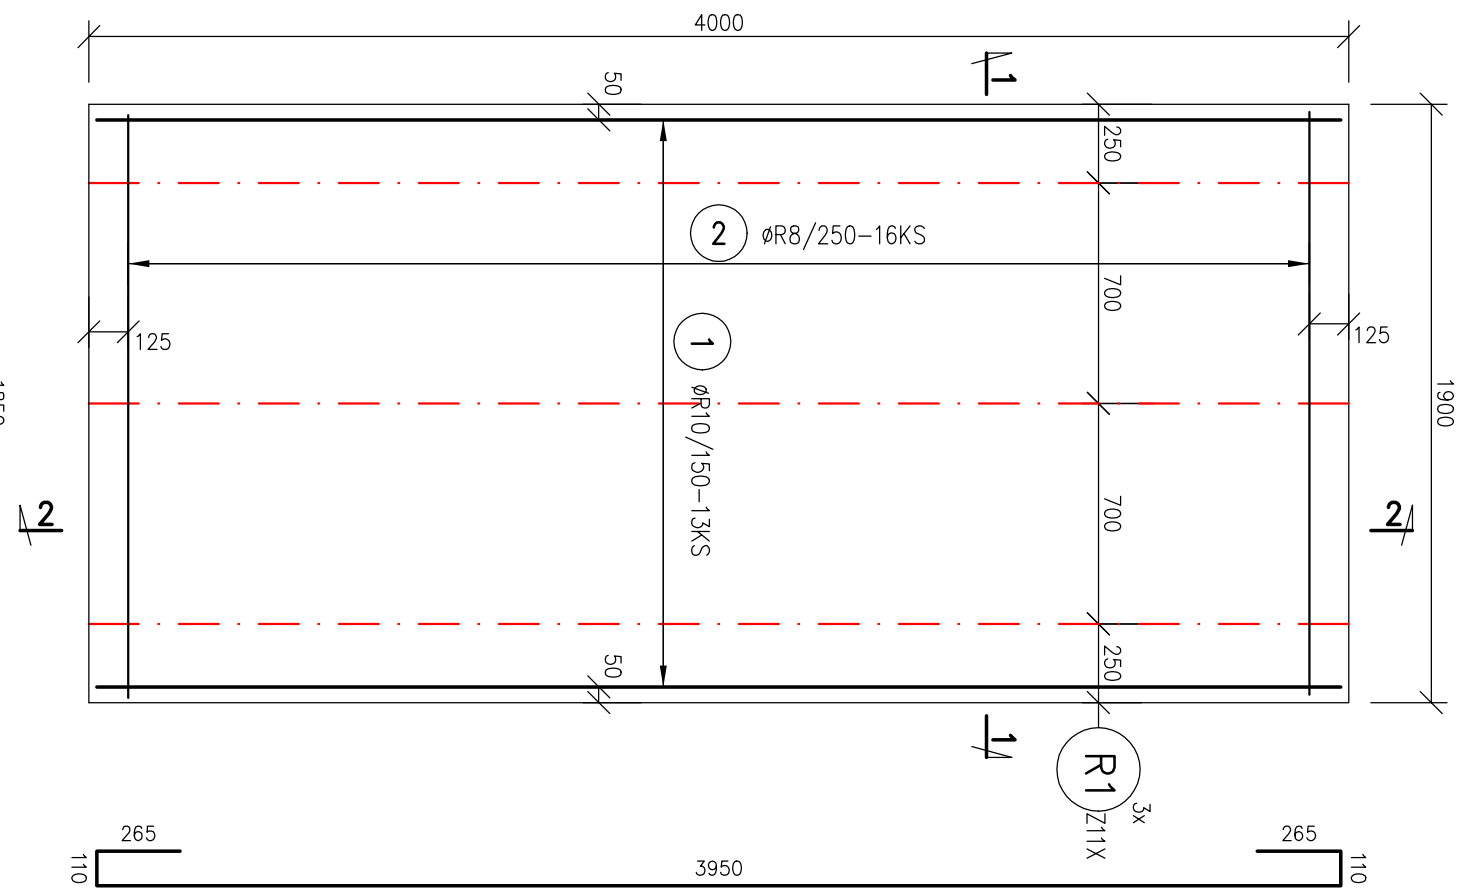


2 16.5=80#8 6=250
#8 DL=850mm SPOLU 33KS

REZ 1-1 M=1:25

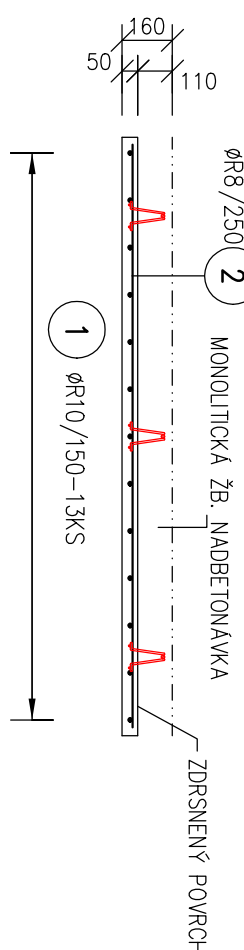


ŽB. FILIGRAN "F2" - 5x M=1:25

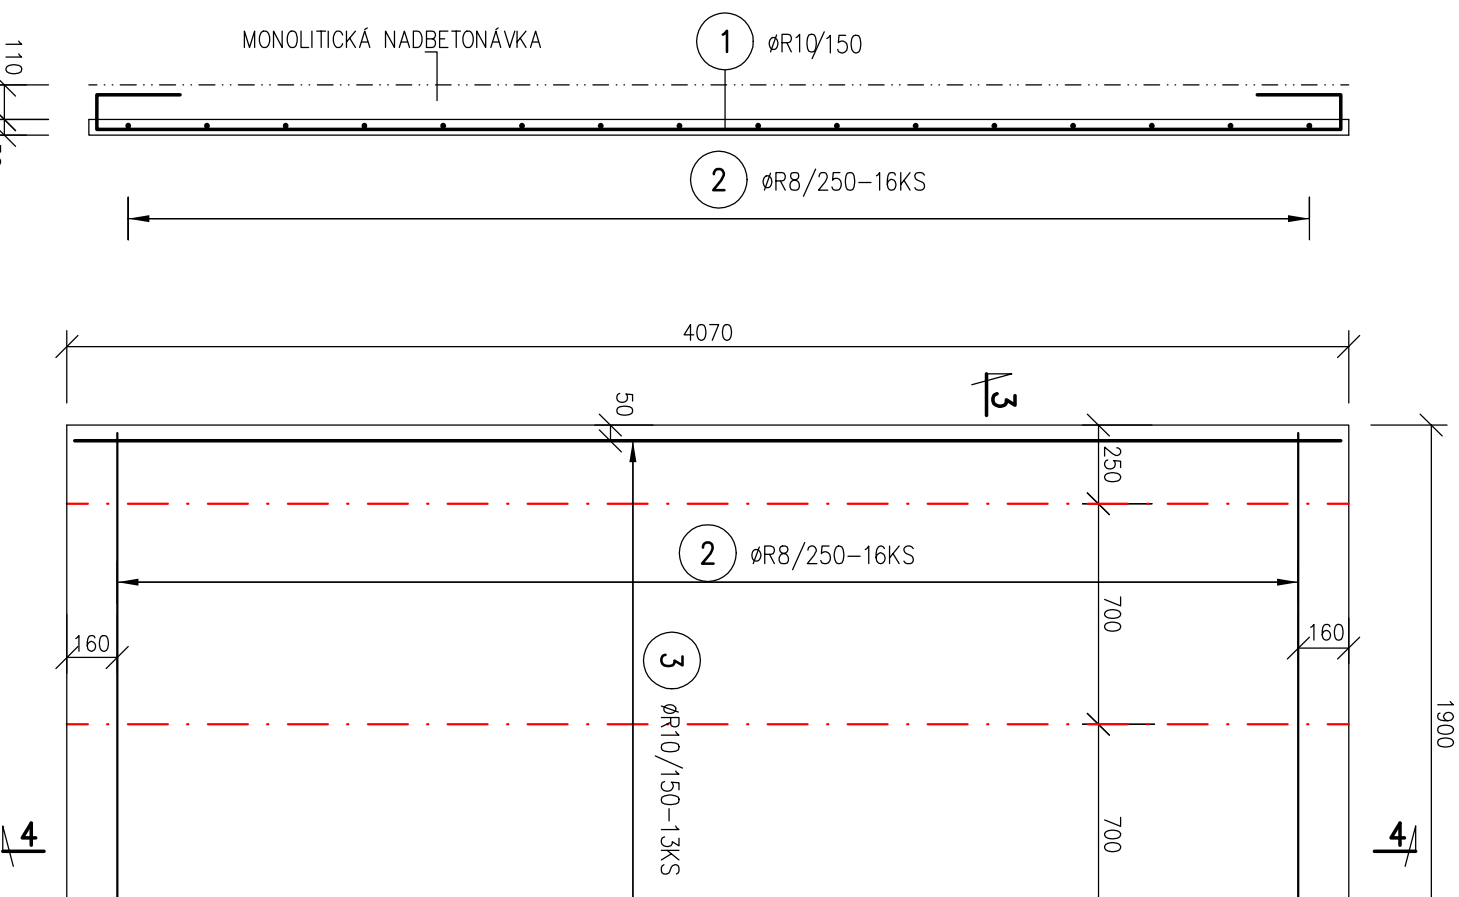



REZ 2-2 M=1:25

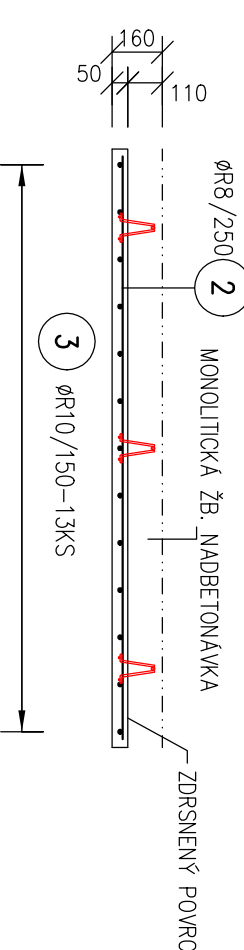

ŽB. FILIGRAN "F3" - 10x M=1:25

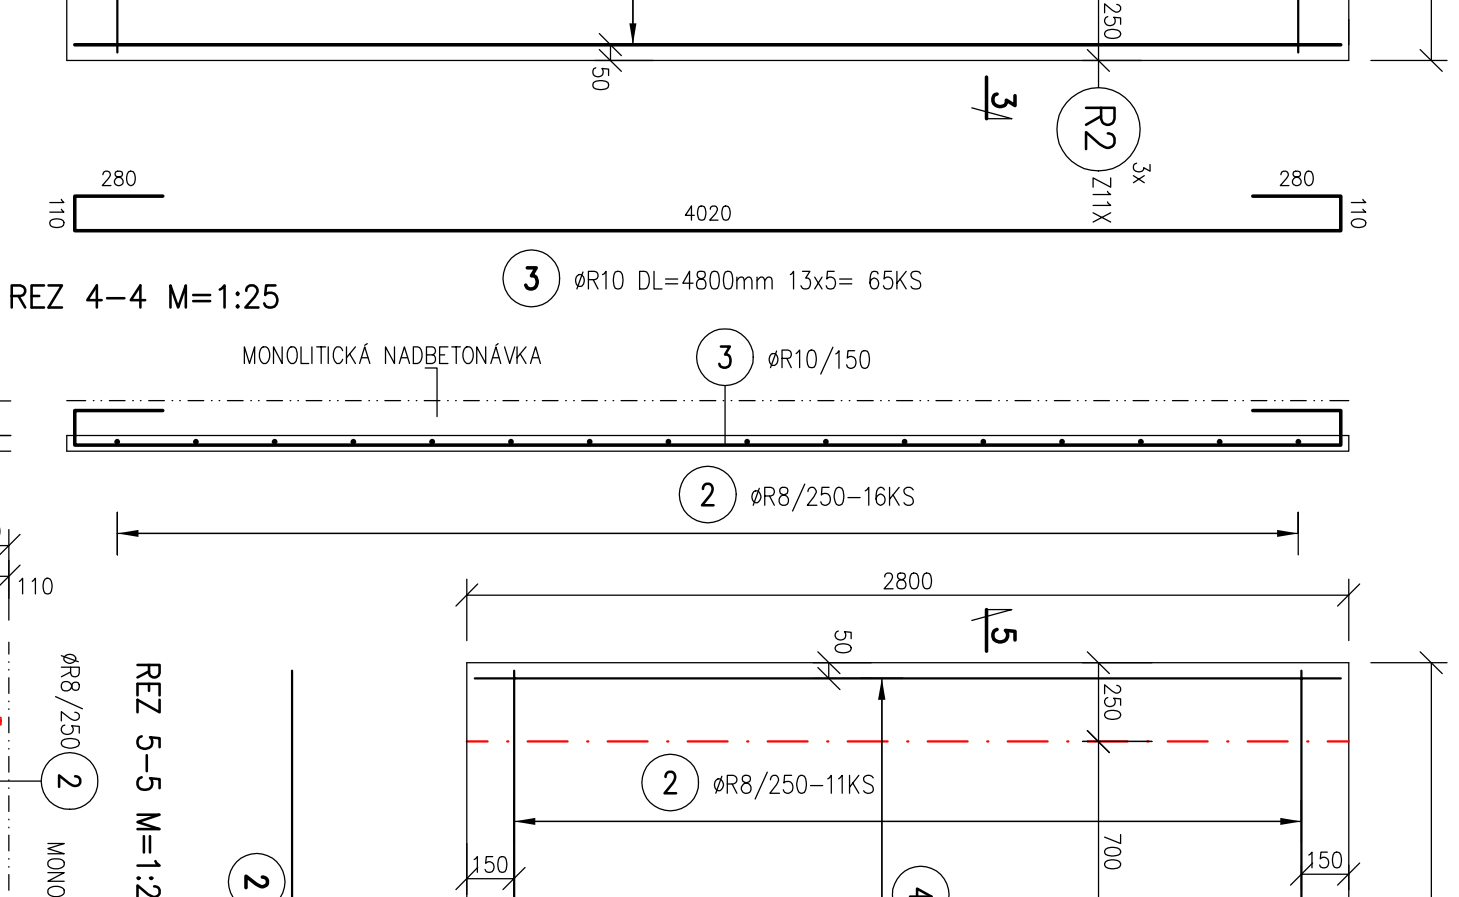



REZ 3-3 M=1:25




ŽB. FILIGRAN "F4" - 5x M=1:25

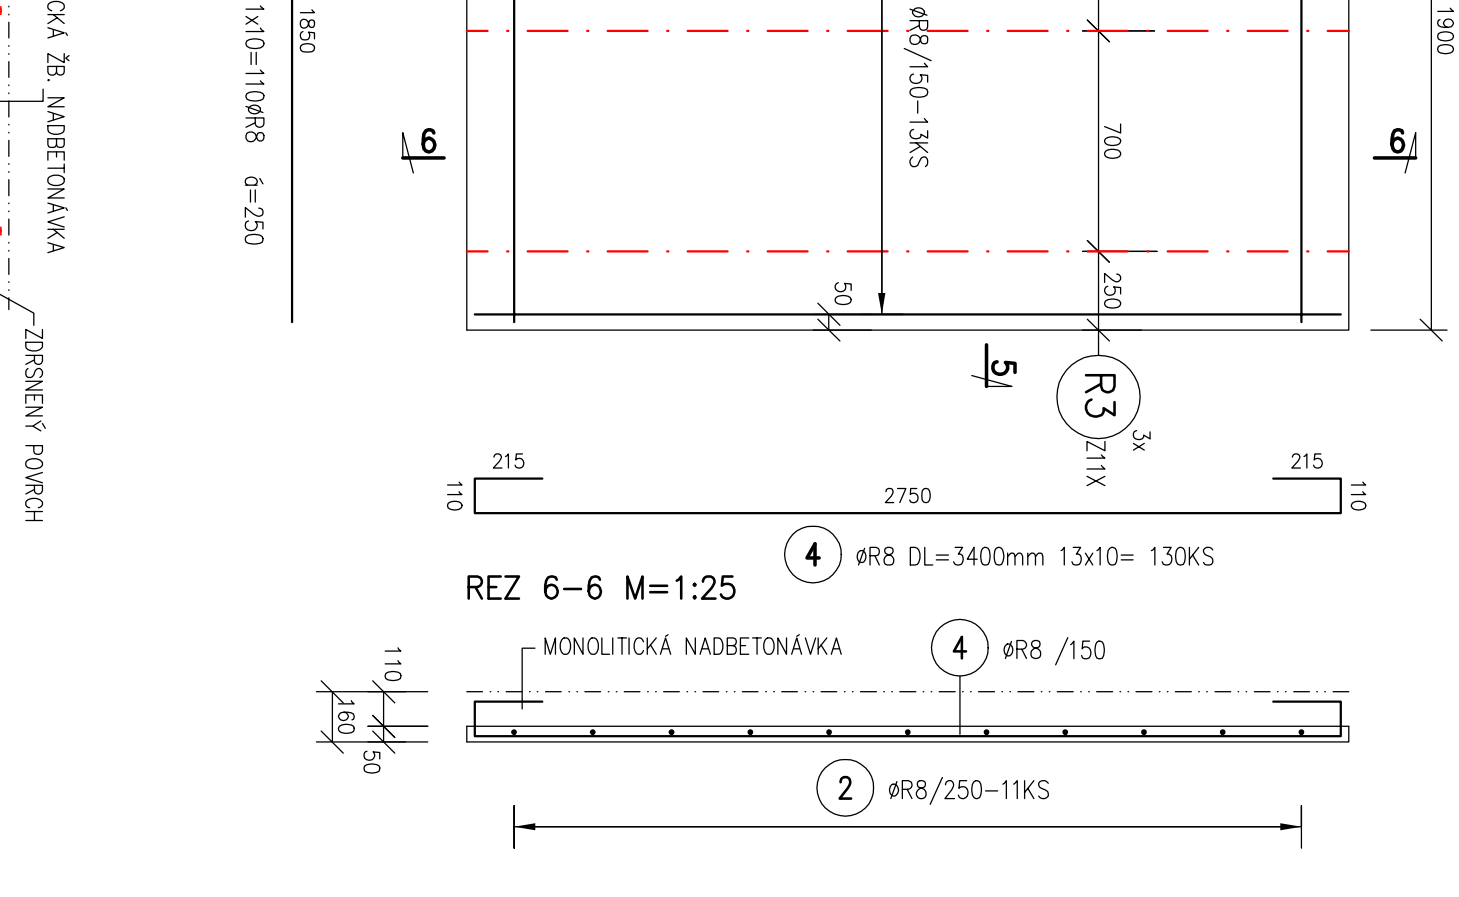



REZ 4-4 M=1:25

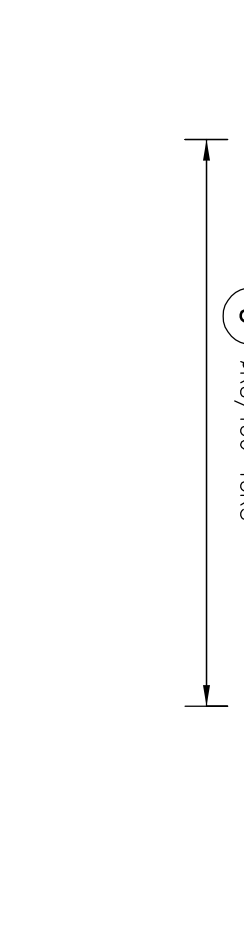



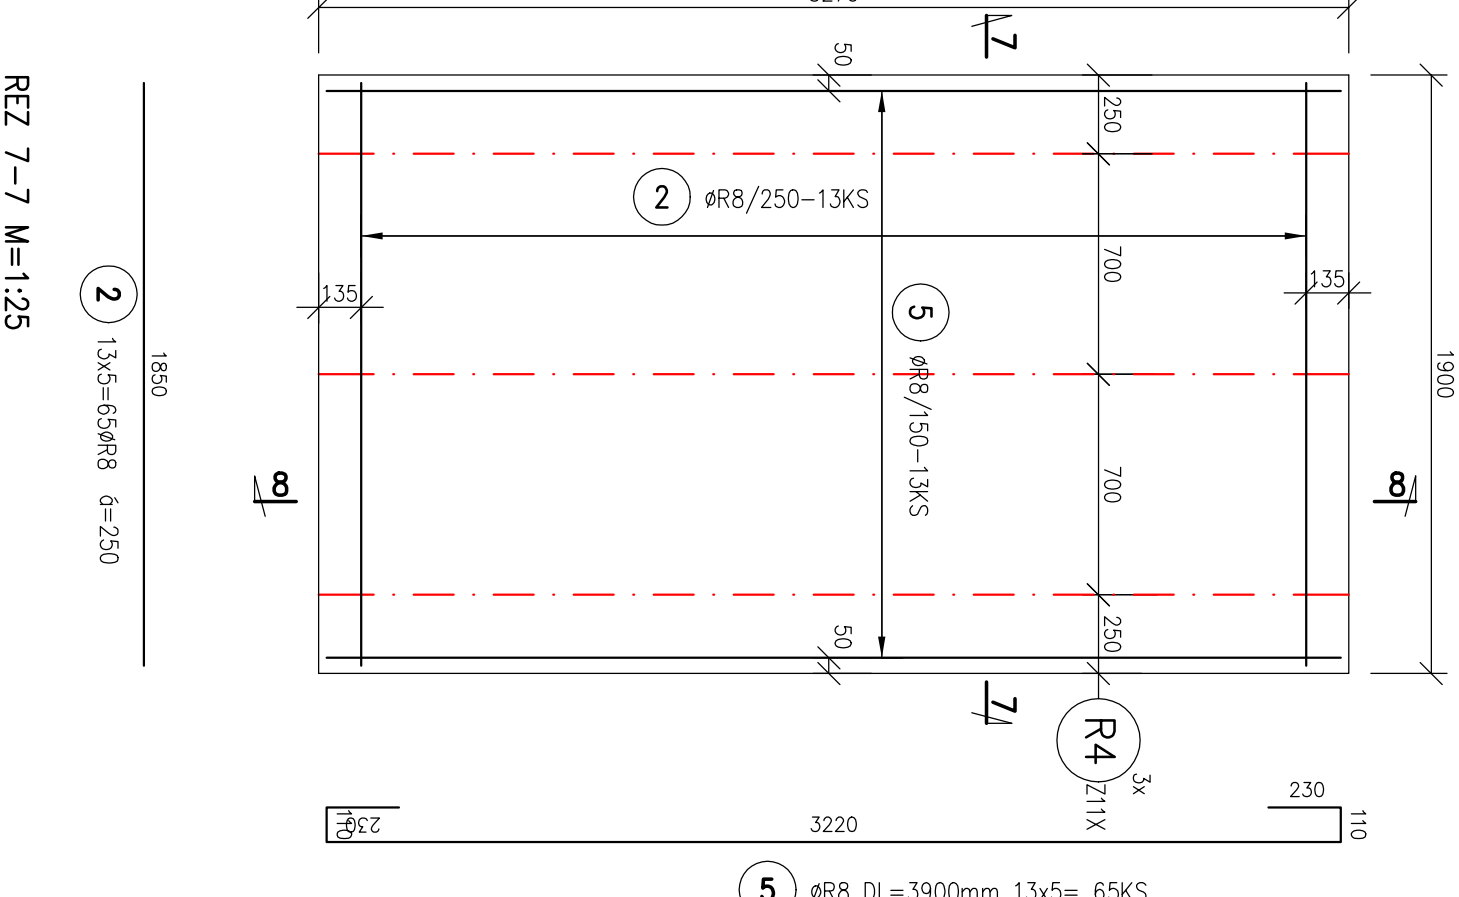




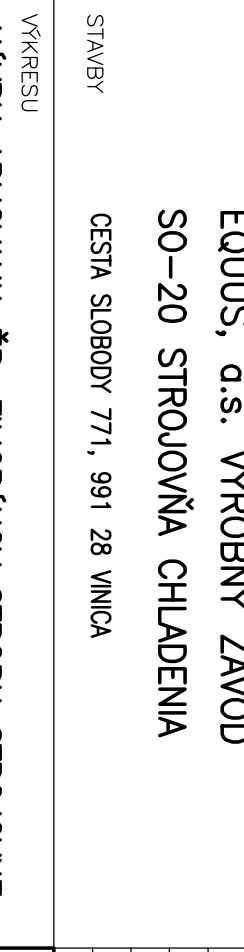



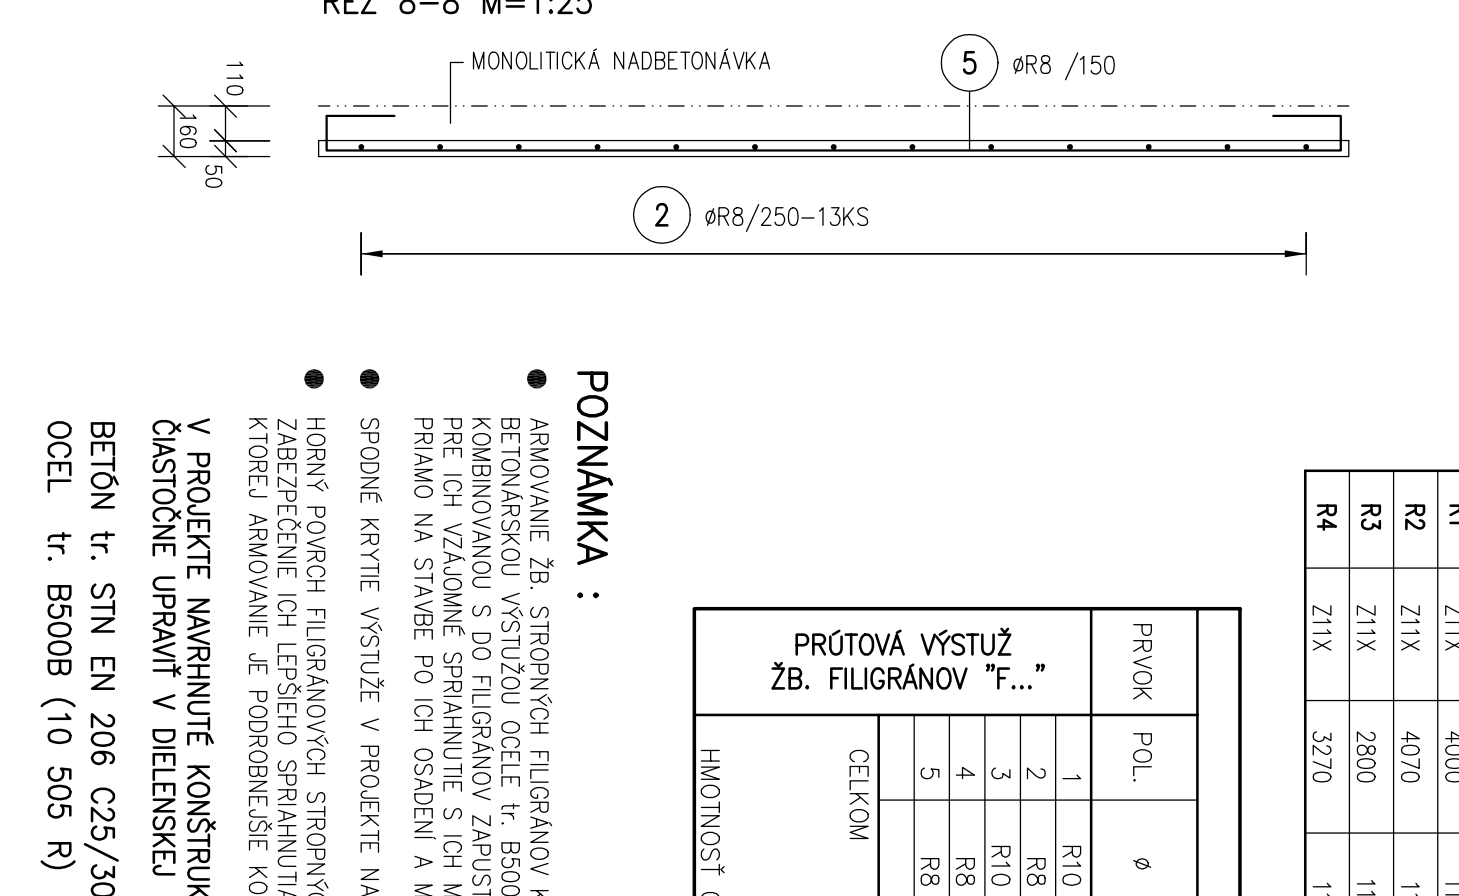




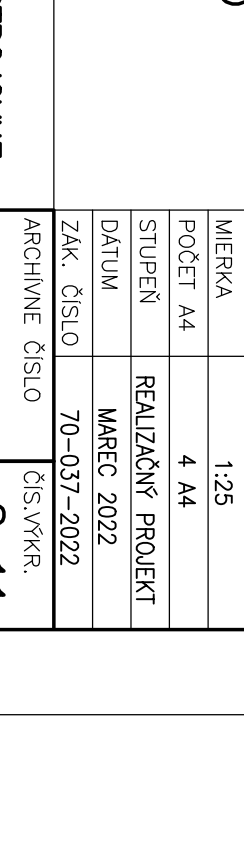



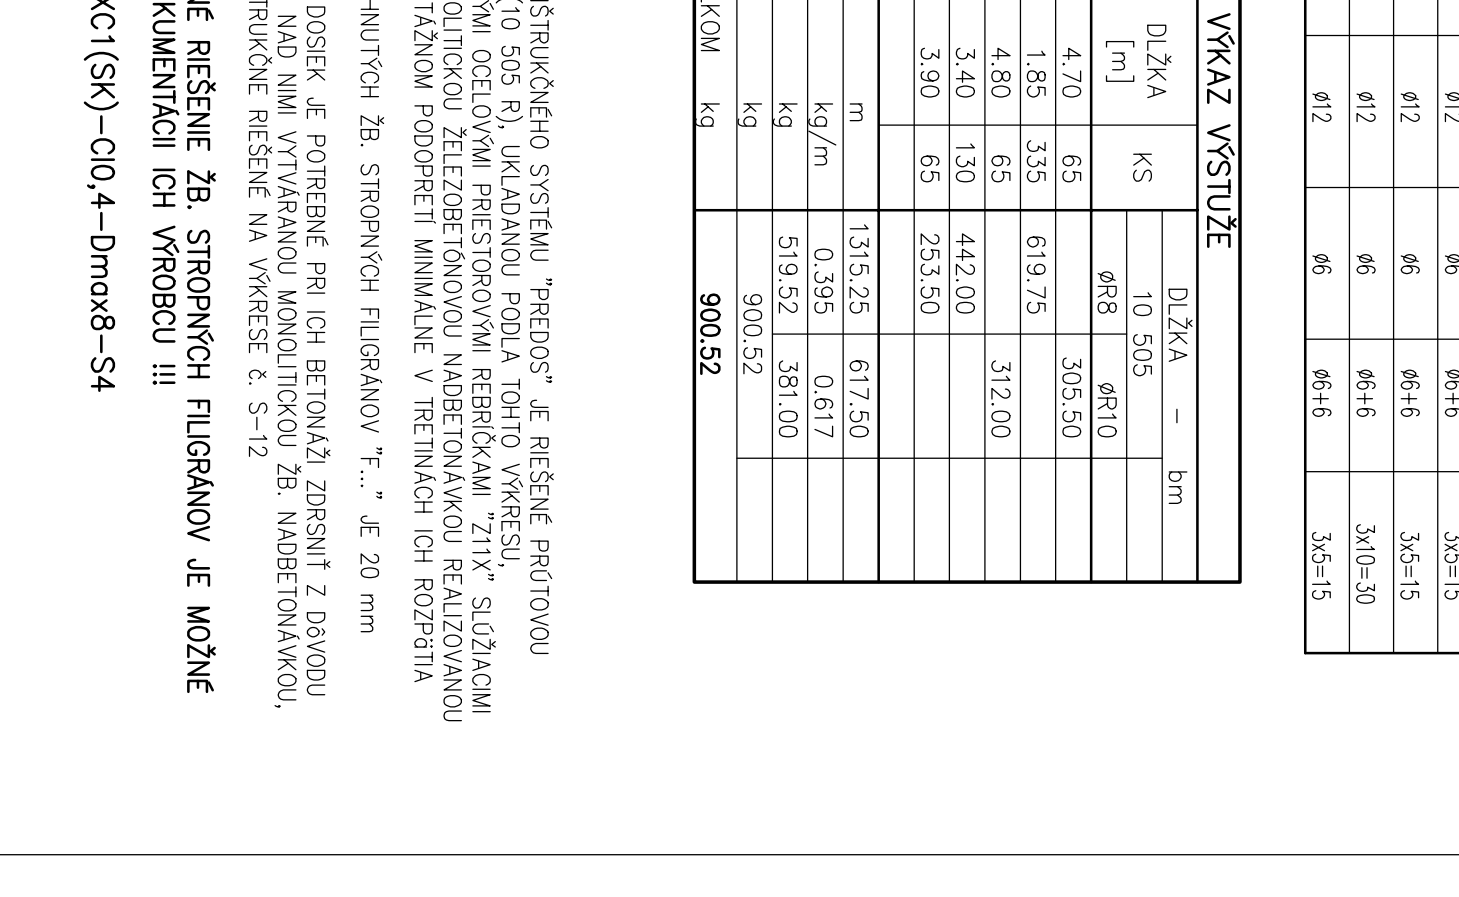



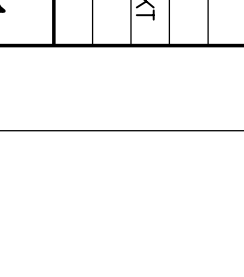






































