



POZDĹŽNY POHĹAD

1:50  
ZABRADLIE

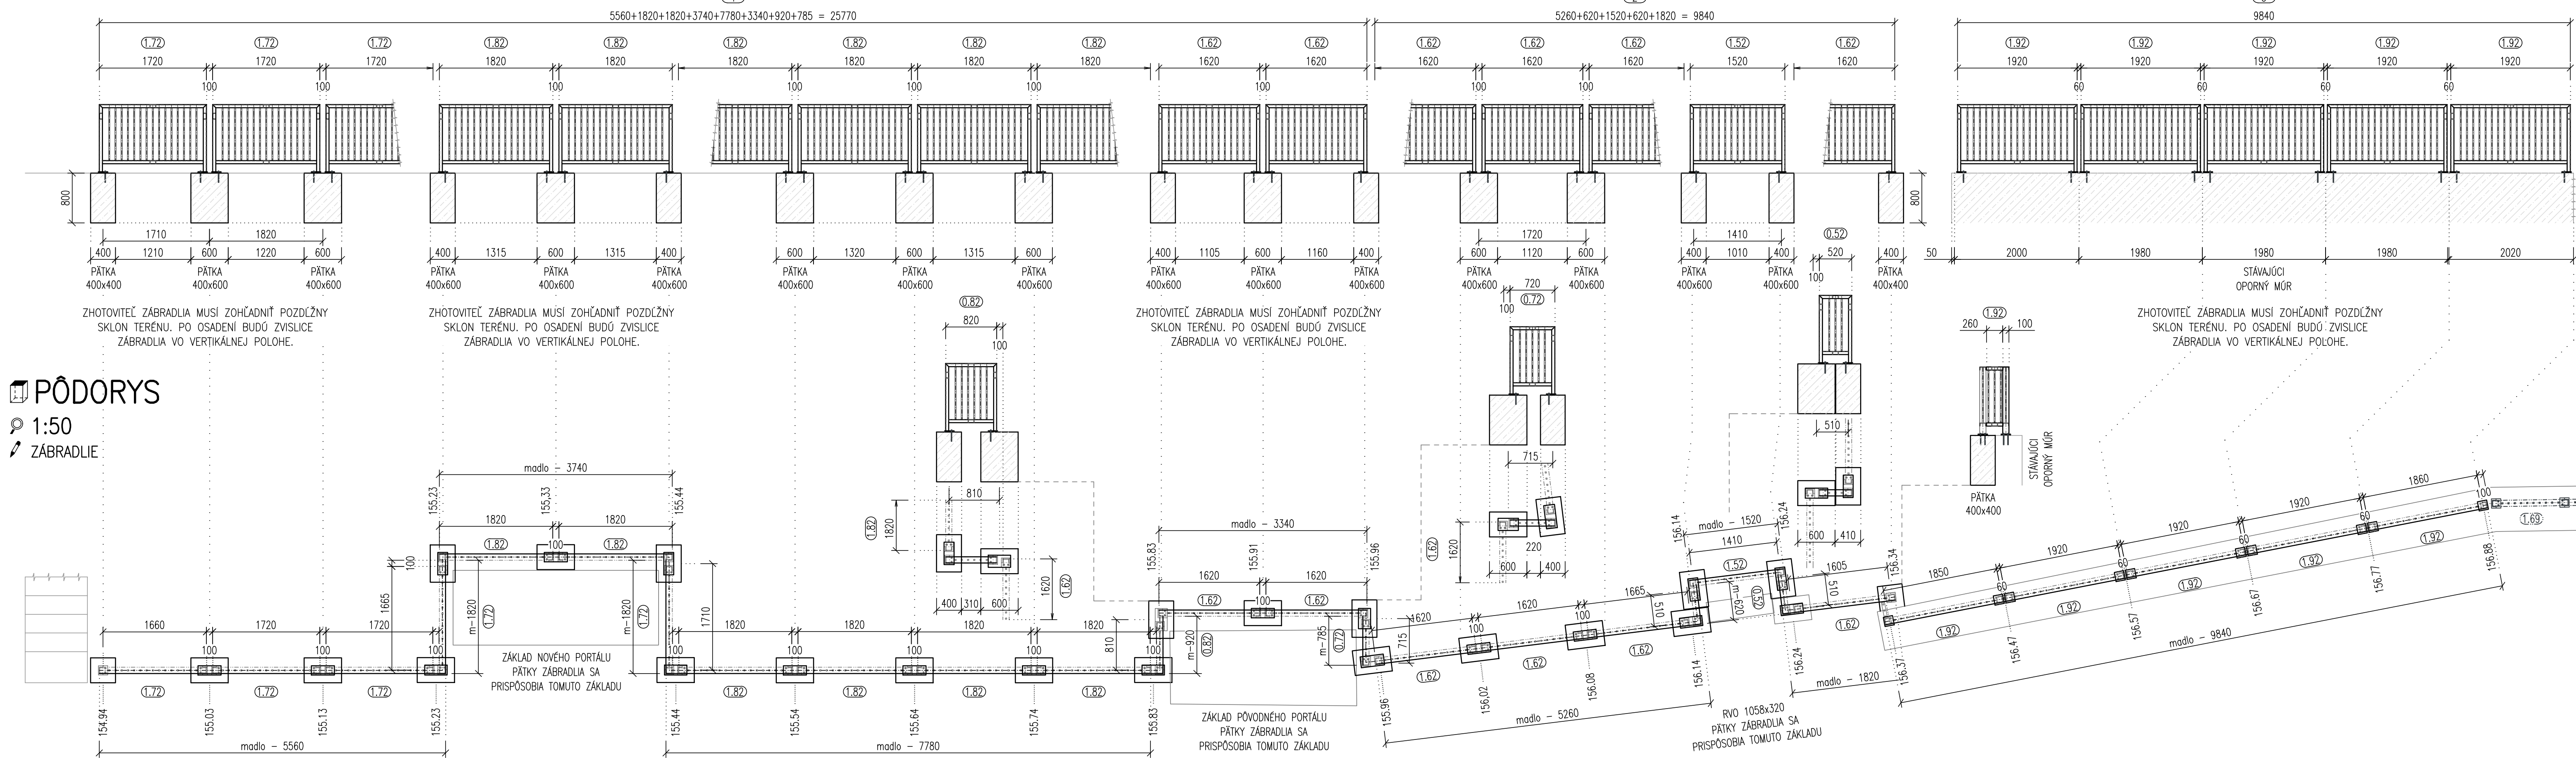


PÖDORYS

1:50  
ZABRADLIE

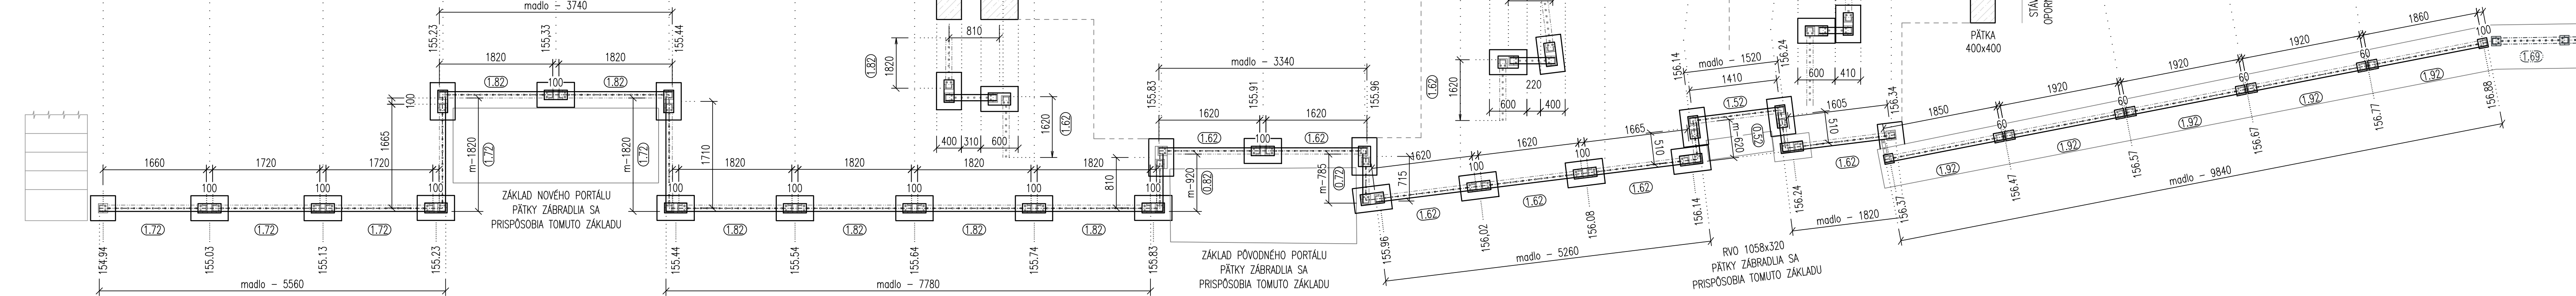


PRIEČNY REZ

1:20  
NOVÉ ZABRADLIE – NA MÖRE

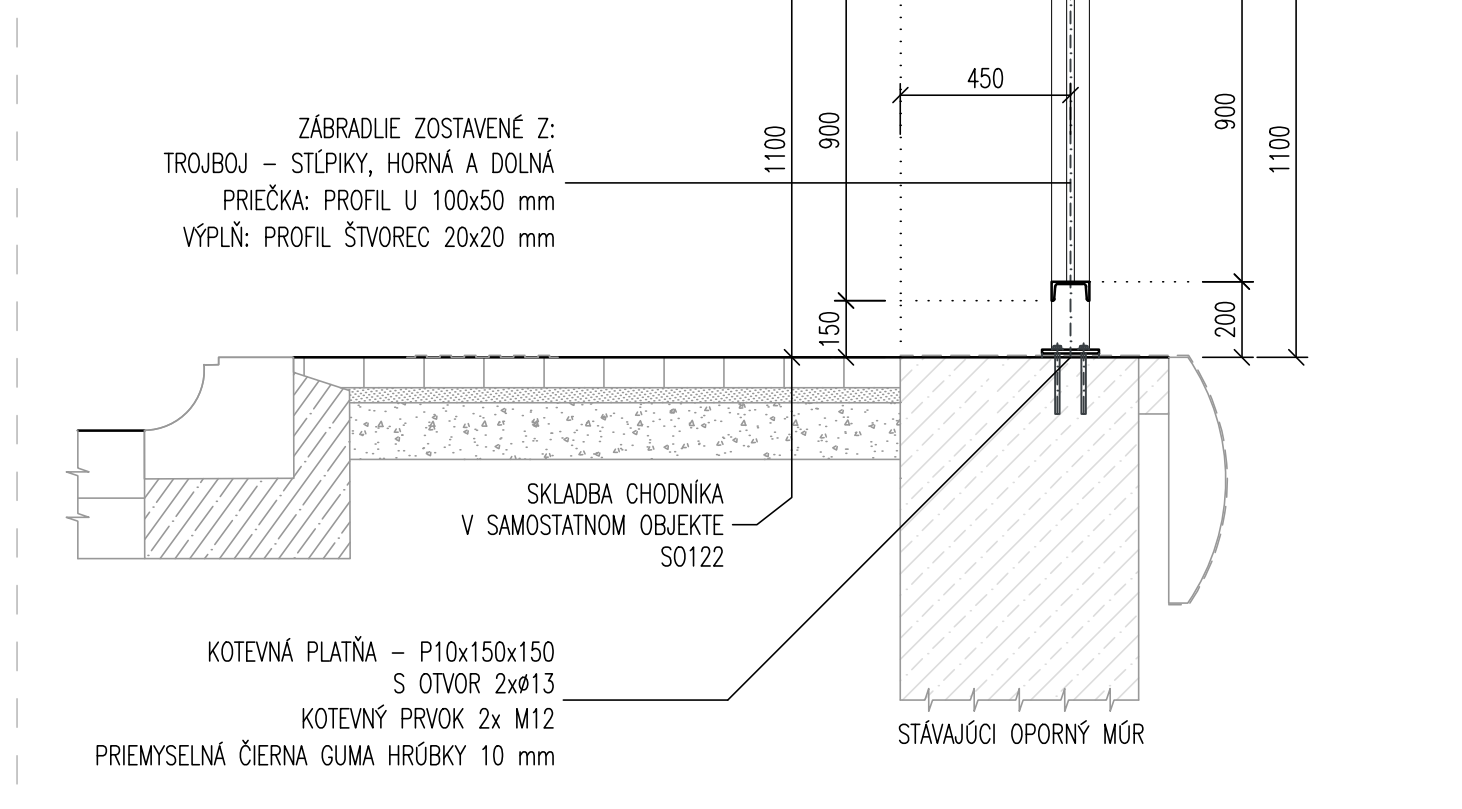


PRIEČNY REZ

1:20  
PÖVODNÉ ZABRADLIE – NA MÖRE

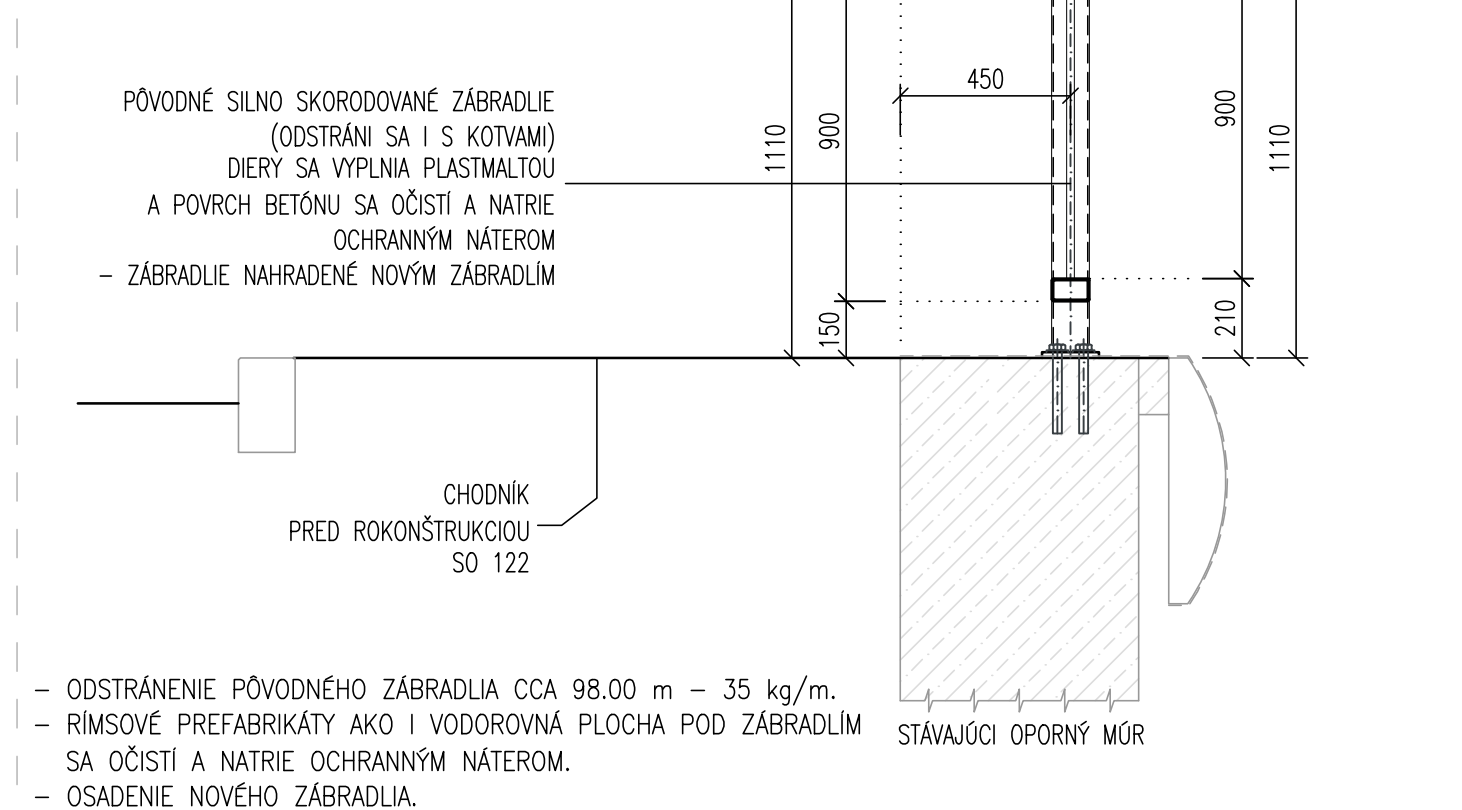


POZDĹŽNY POHĹAD

1:50  
ZABRADLIE

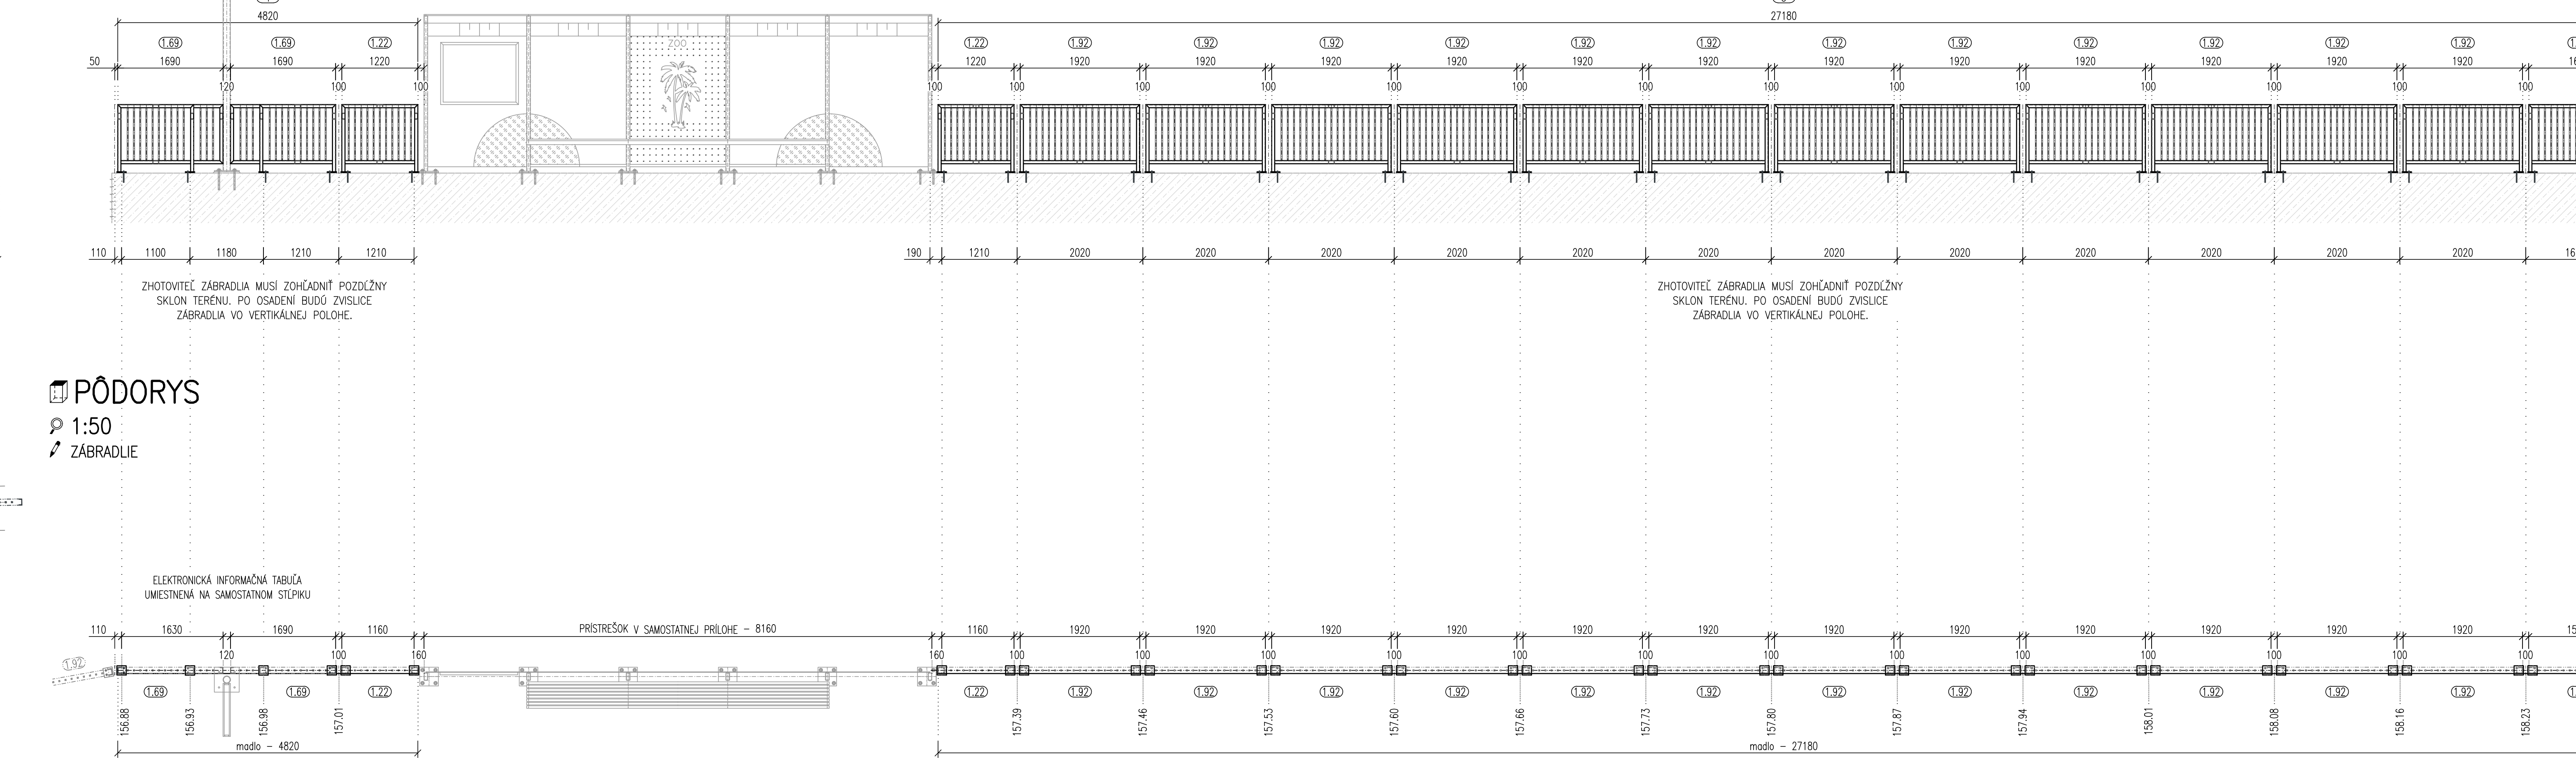


PÖDORYS

1:50  
ZABRADLIE

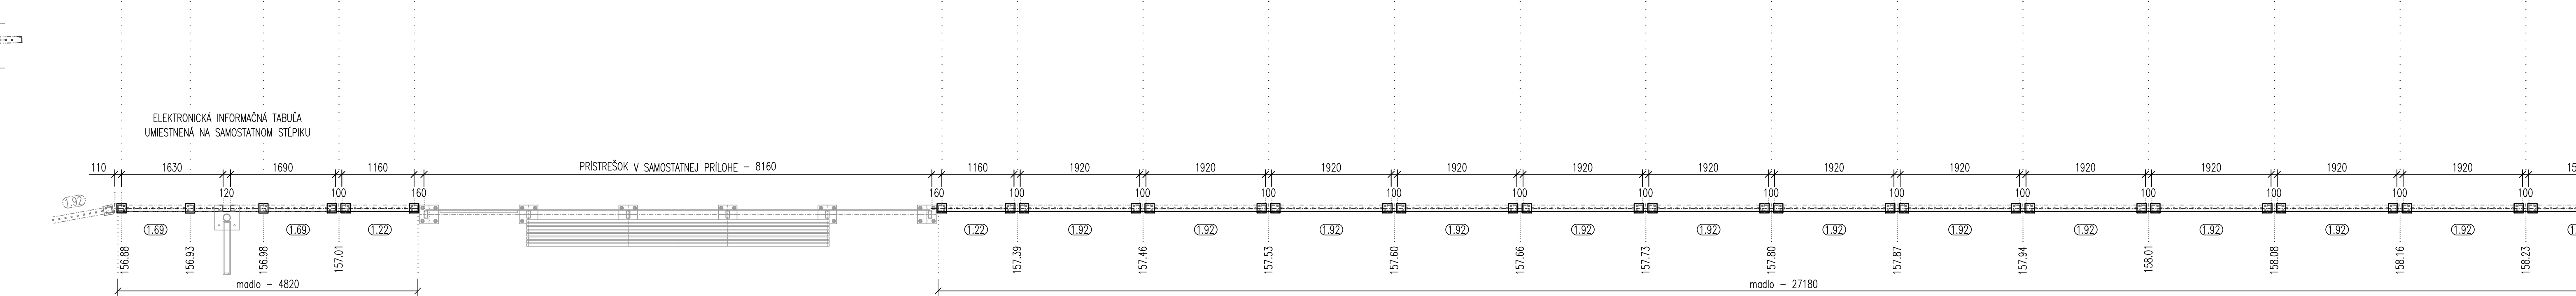


POZDĹŽNY POHĹAD

1:50  
ZABRADLIE

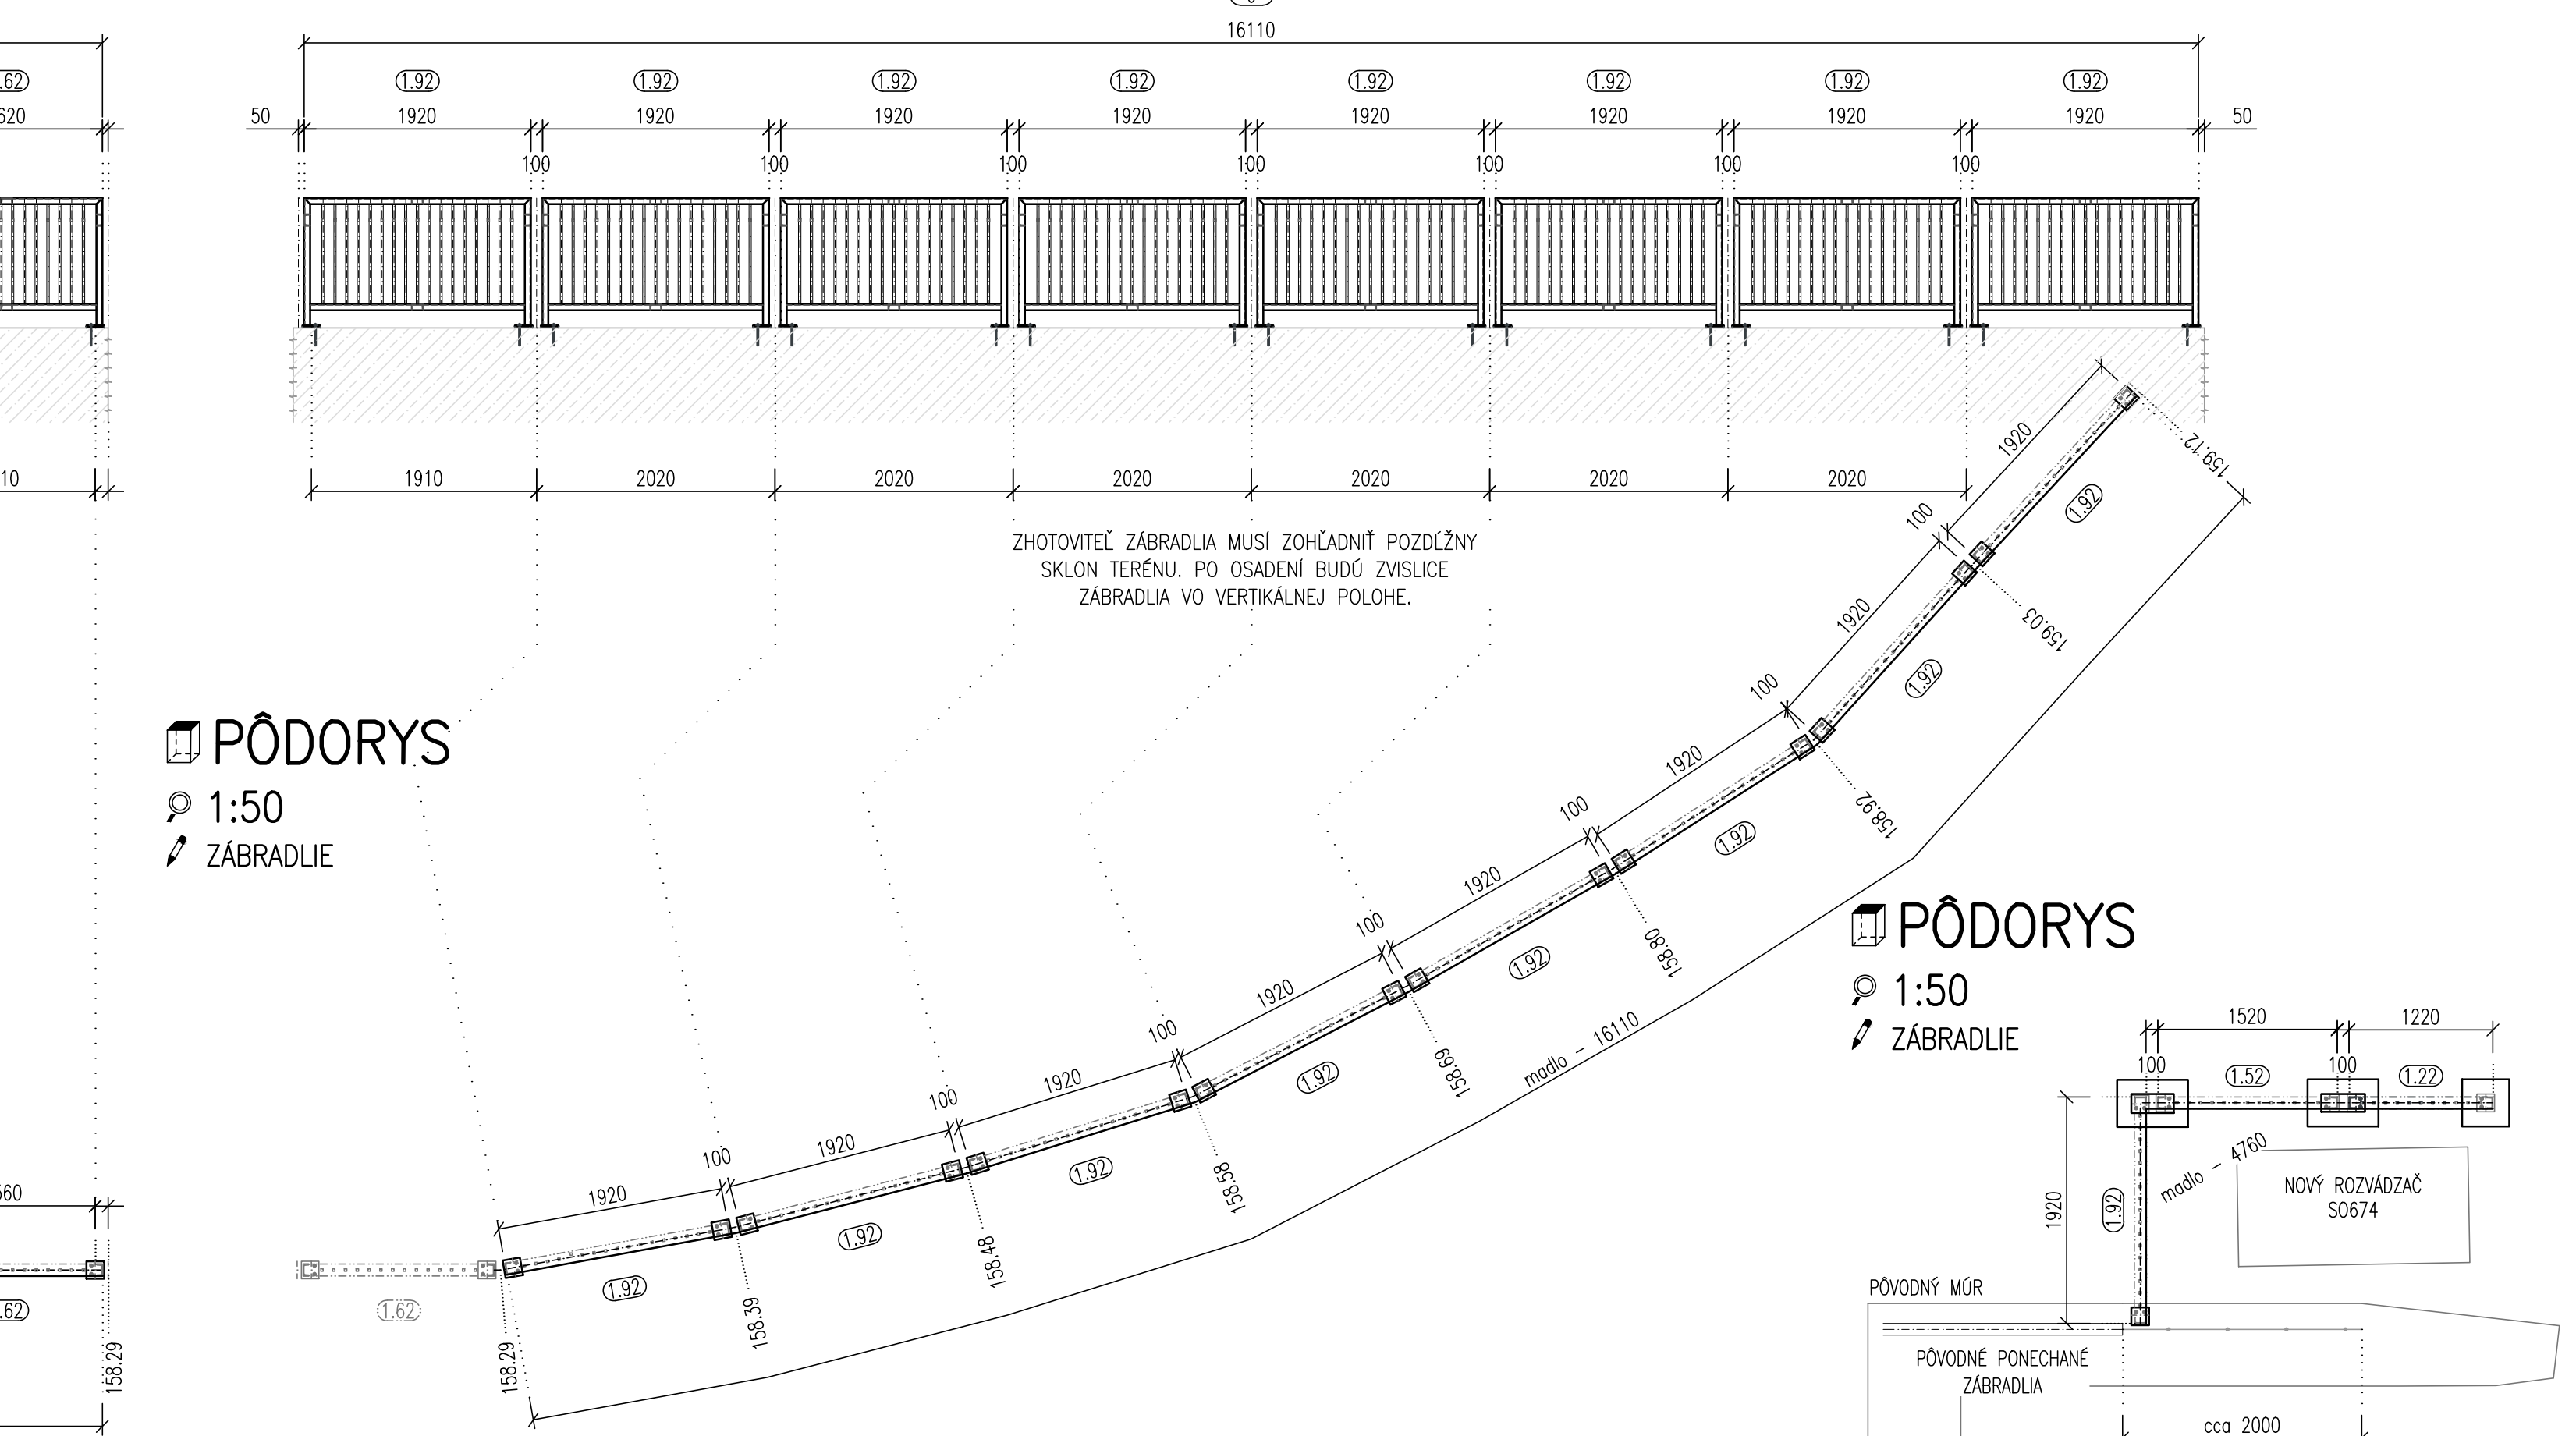


PÖDORYS

1:50  
ZABRADLIE

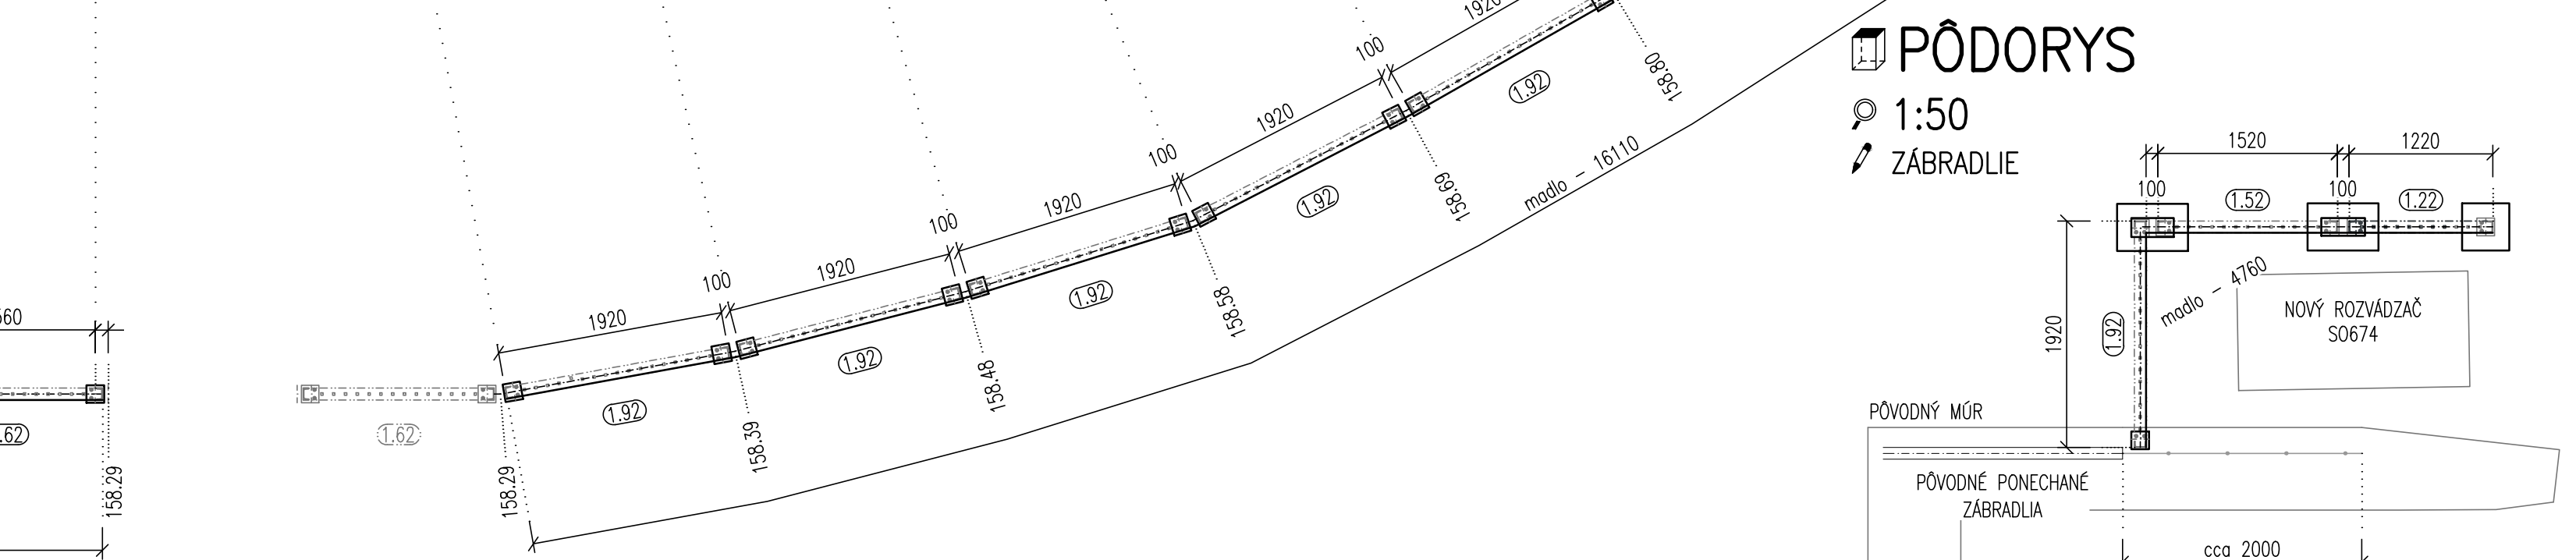


PRIEČNY REZ

1:20  
NOVÉ ZABRADLIE – NA MÖRE

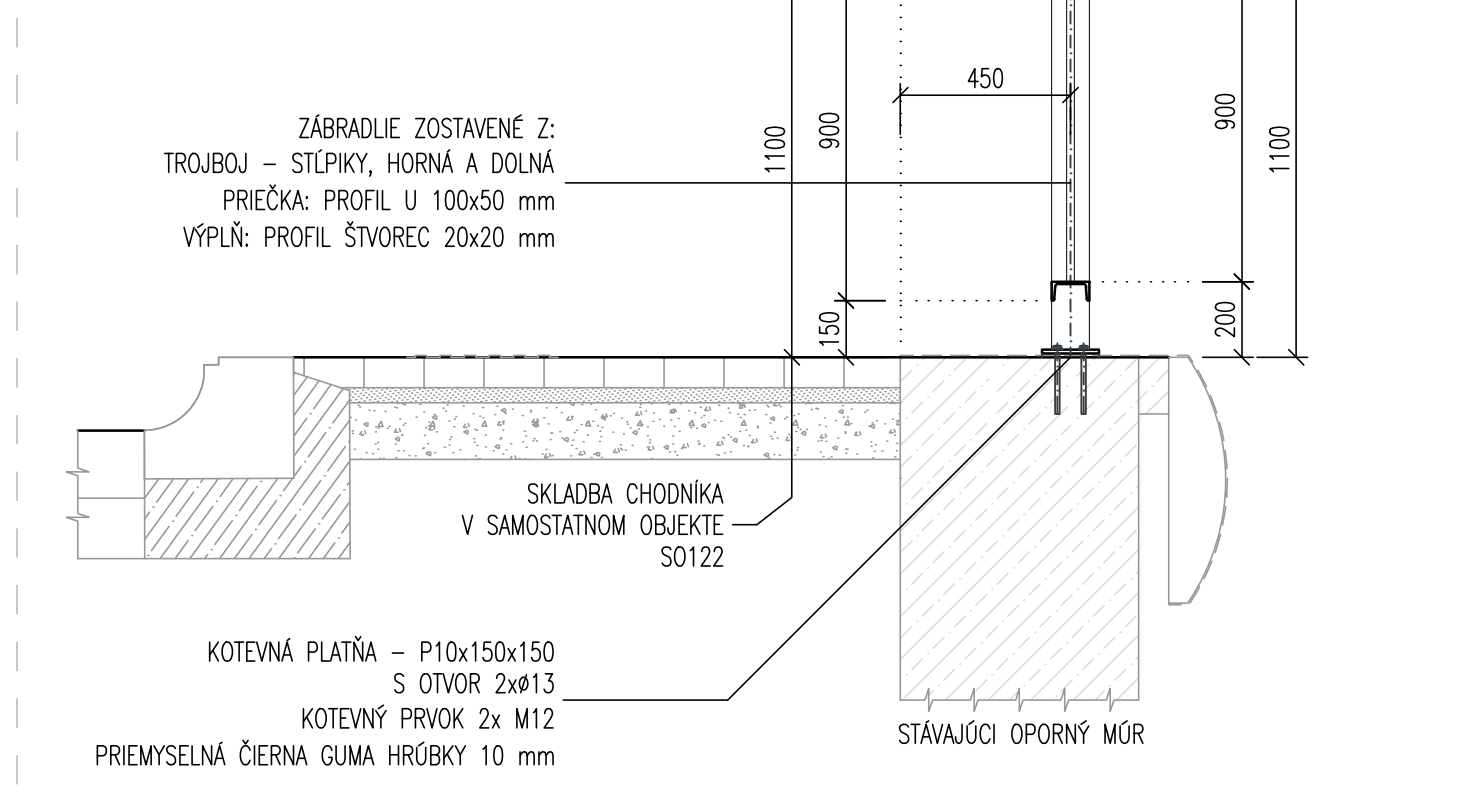


PRIEČNY REZ

1:20  
PÖVODNÉ ZABRADLIE – NA MÖRE

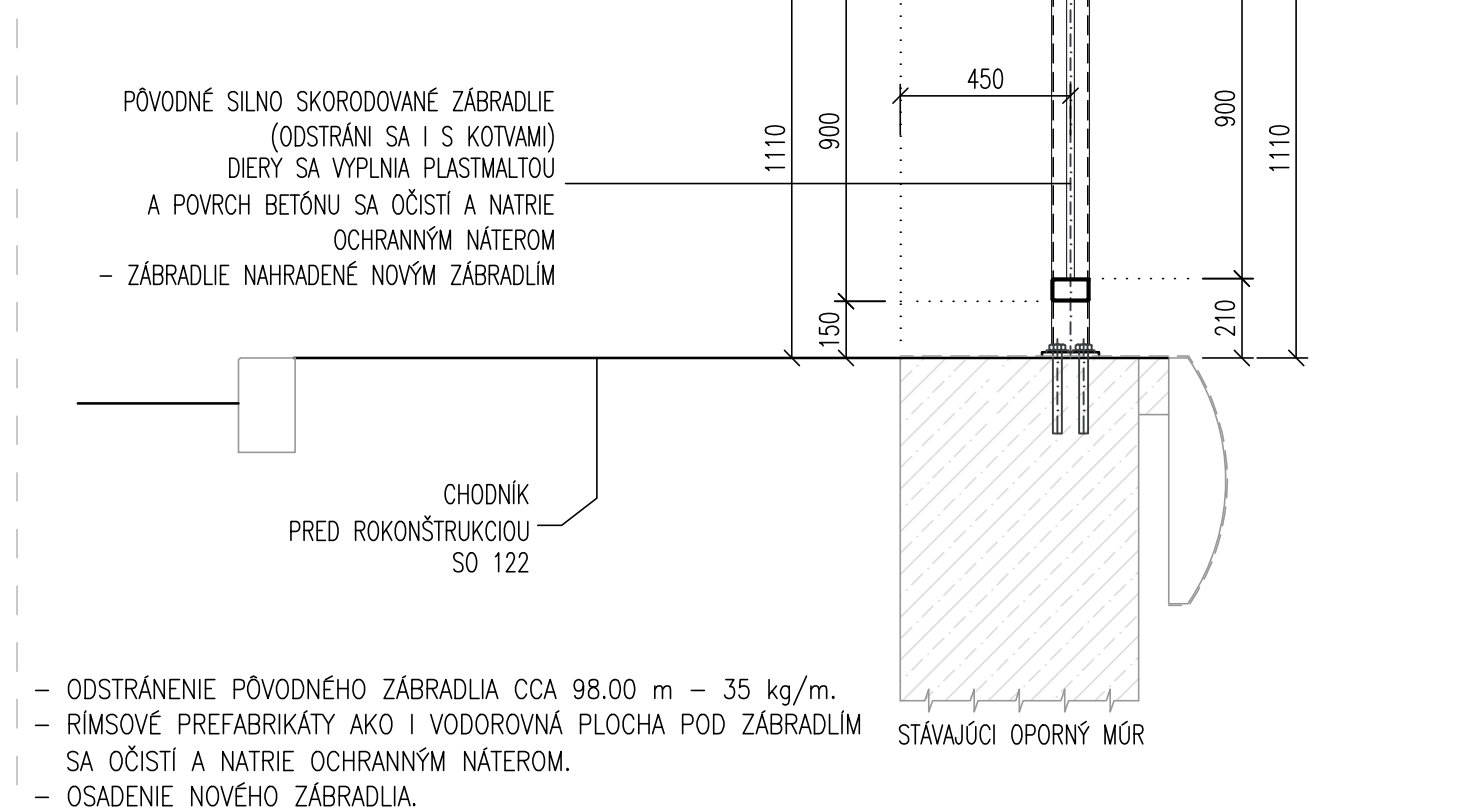


POZDĹŽNY POHĹAD

1:20  
ZABRADLIE TYP: 1.92

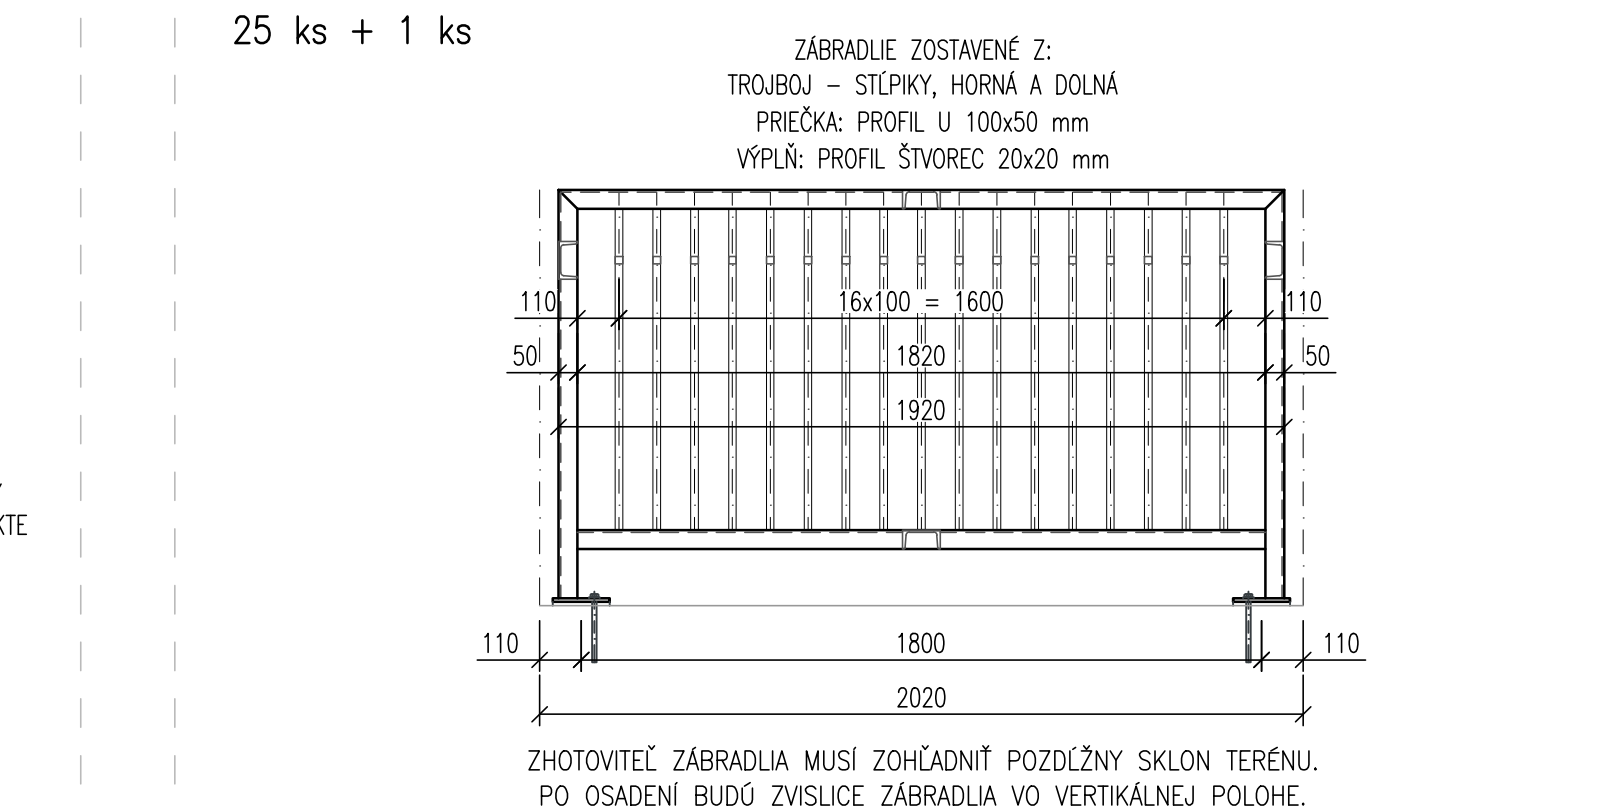


POZDĹŽNY POHĹAD

1:20  
ZABRADLIE TYP: 1.82

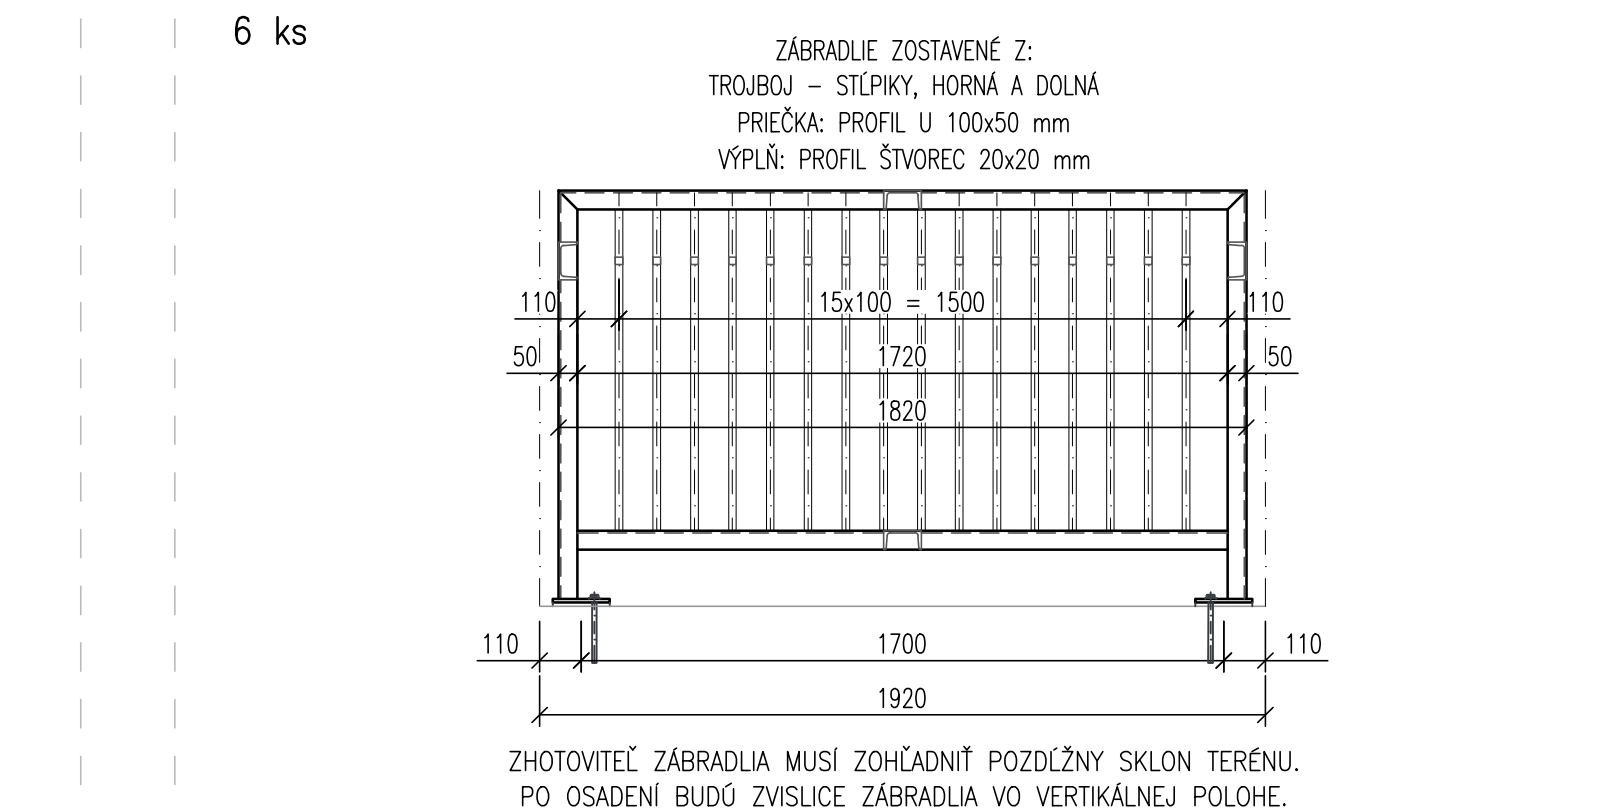


POZDĹŽNY POHĹAD

1:20  
ZABRADLIE TYP: 1.72

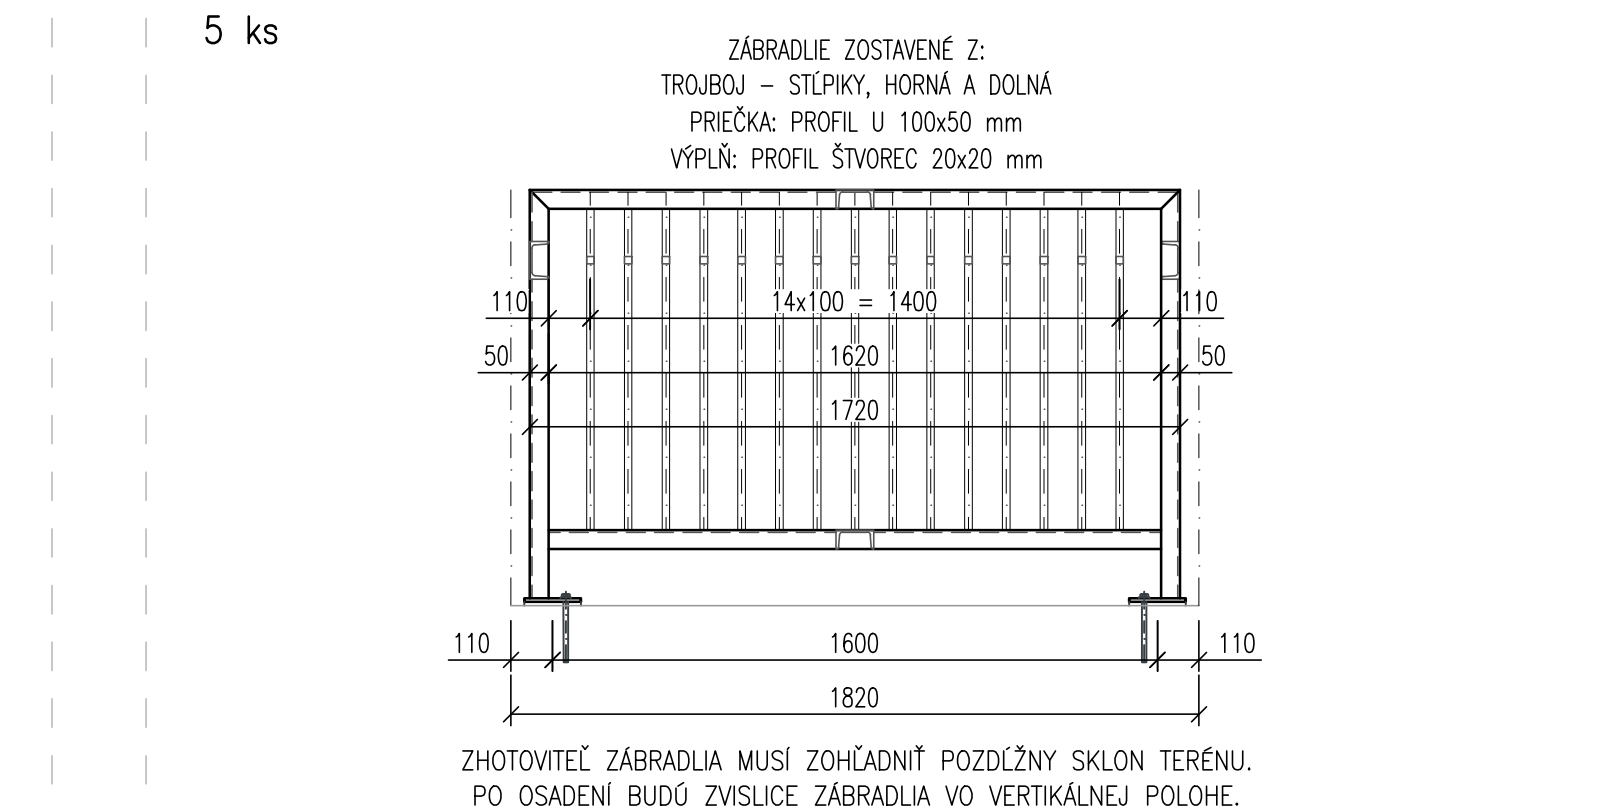


POZDĹŽNY POHĹAD

1:20  
ZABRADLIE TYP: 1.69

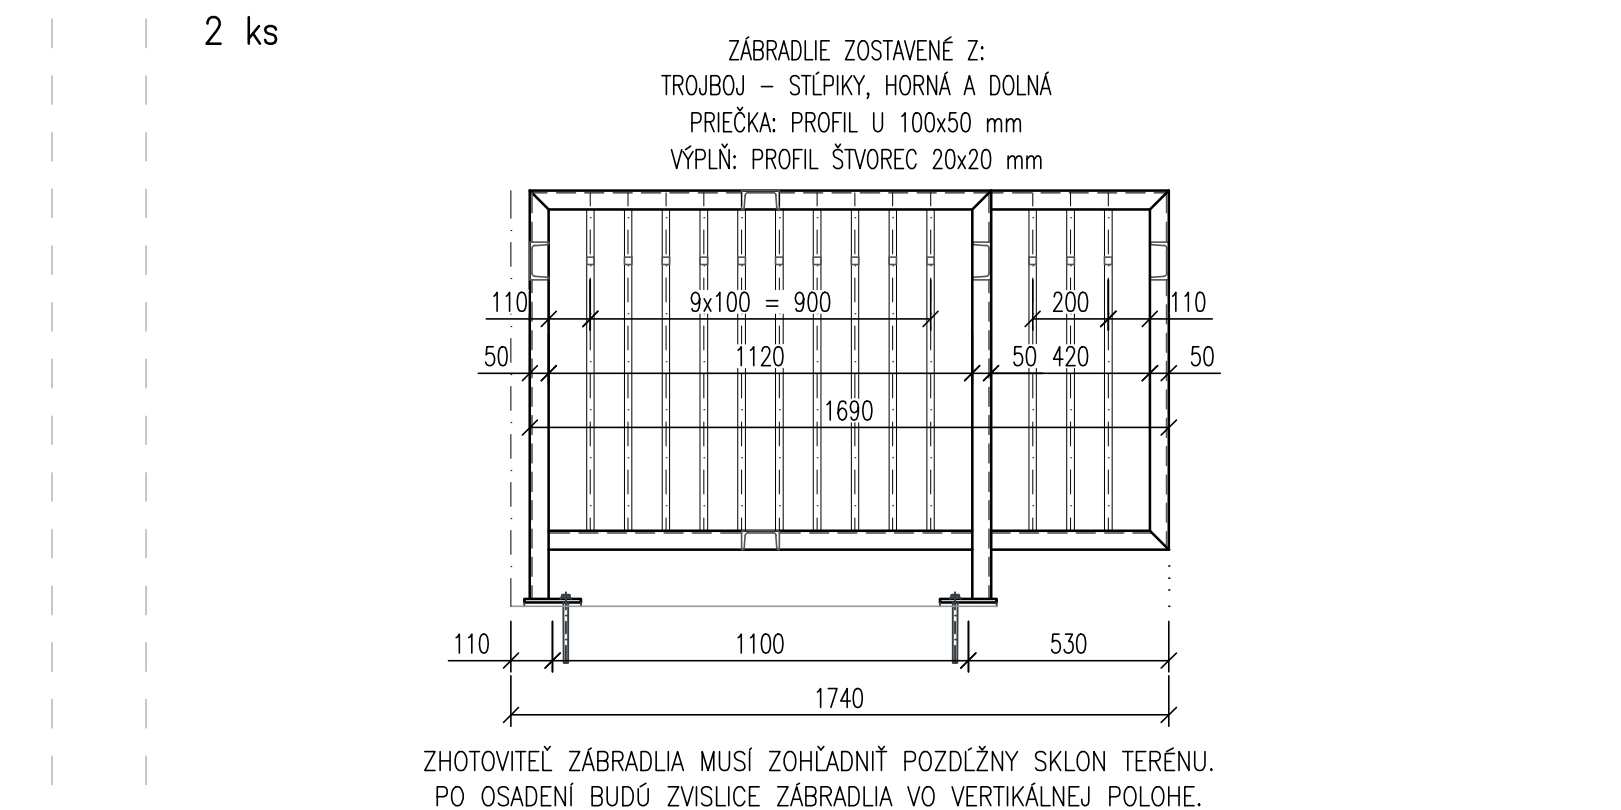


POZDĹŽNY POHĹAD

1:20  
ZABRADLIE TYP: 1.62

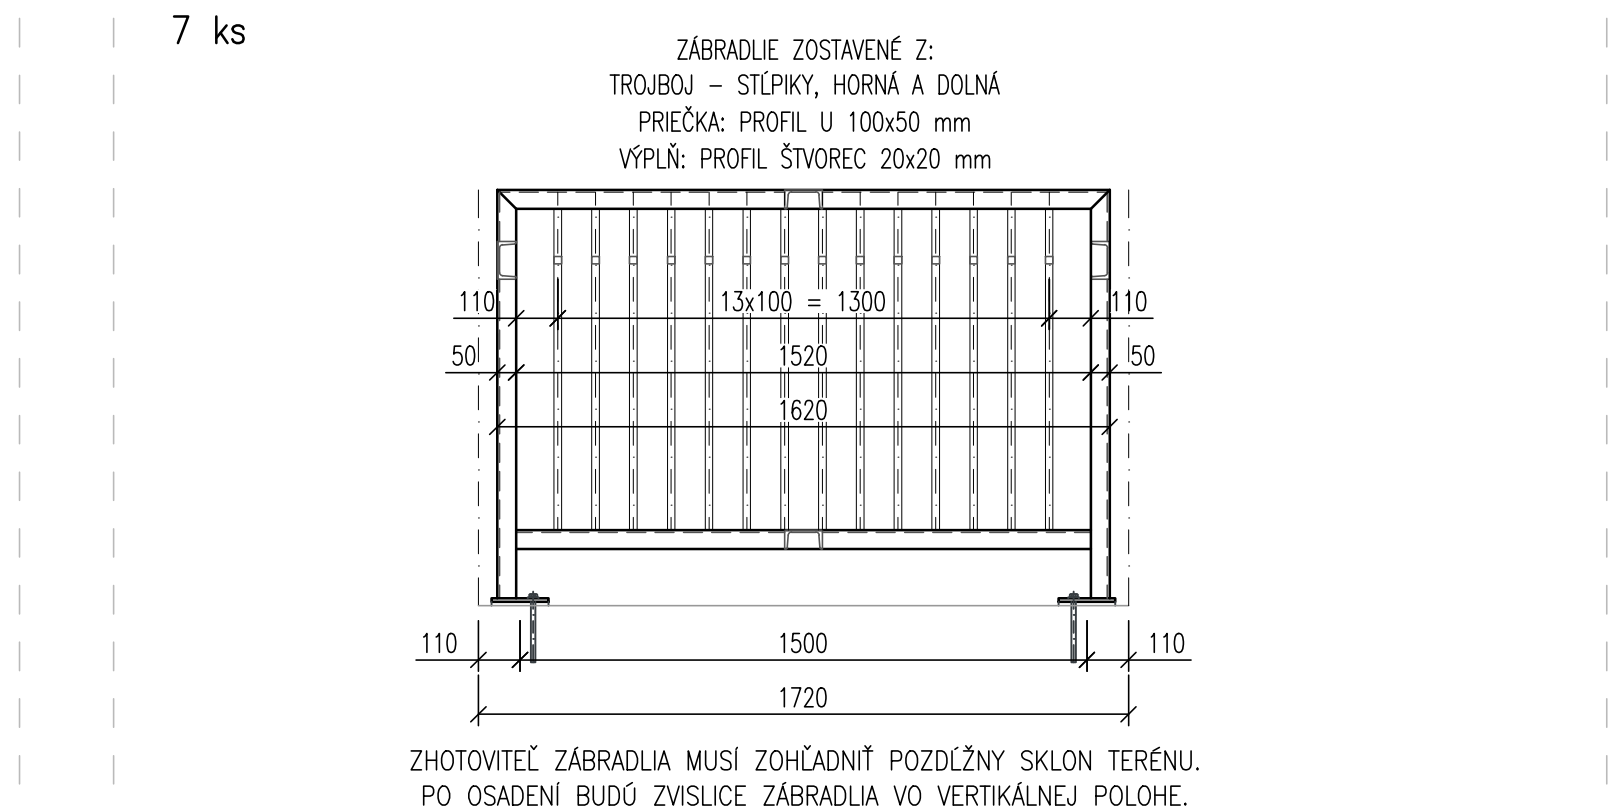


POZDĹŽNY POHĹAD

1:20  
ZABRADLIE TYP: 1.52

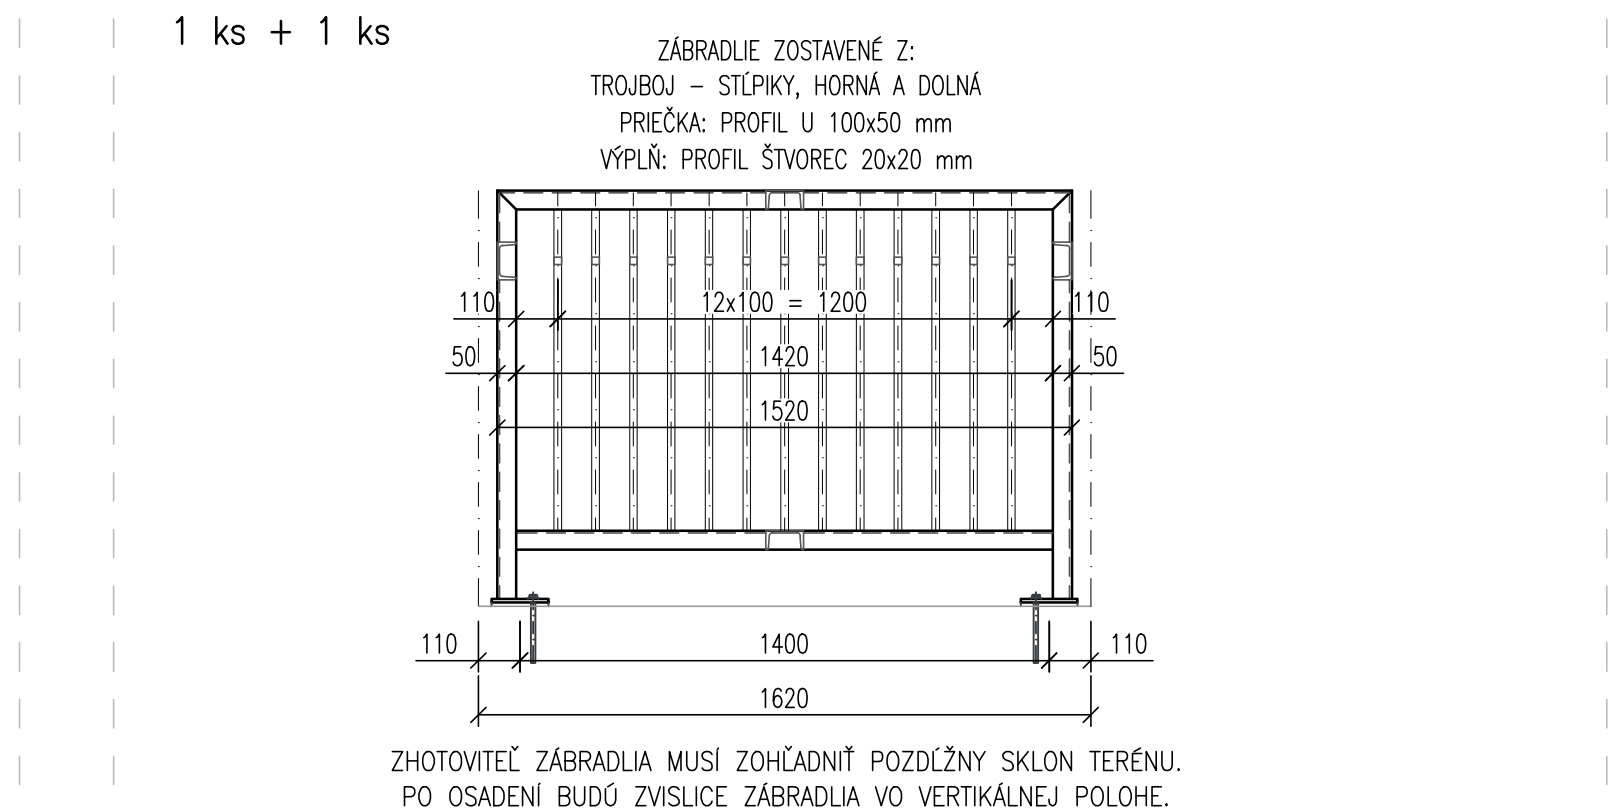


POZDĹŽNY POHĹAD

1:20  
ZABRADLIE TYP: 1.22

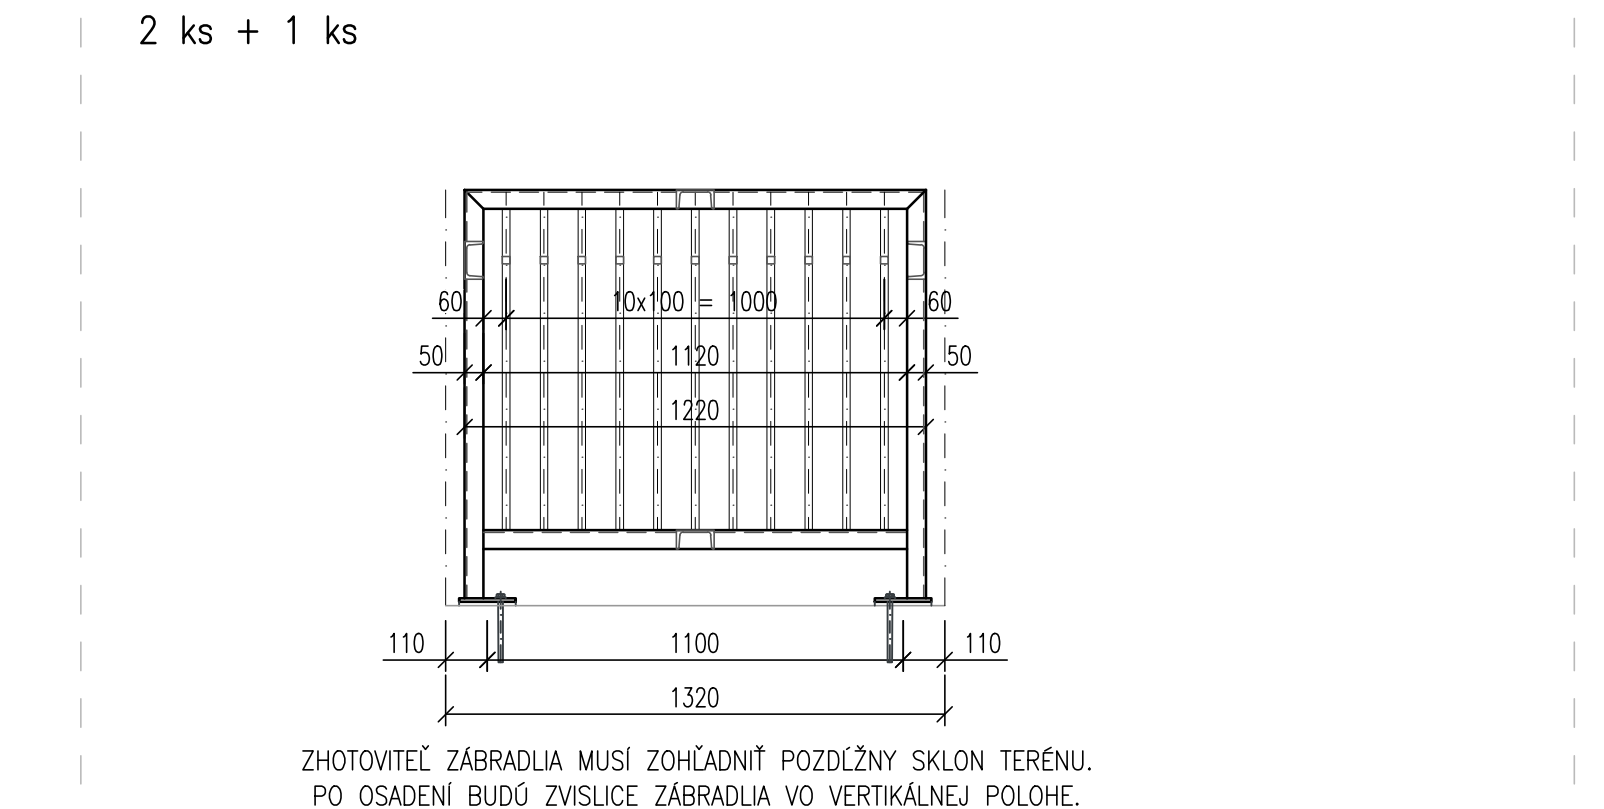


POZDĹŽNY POHĹAD

1:20  
ZABRADLIE TYP: 0.82

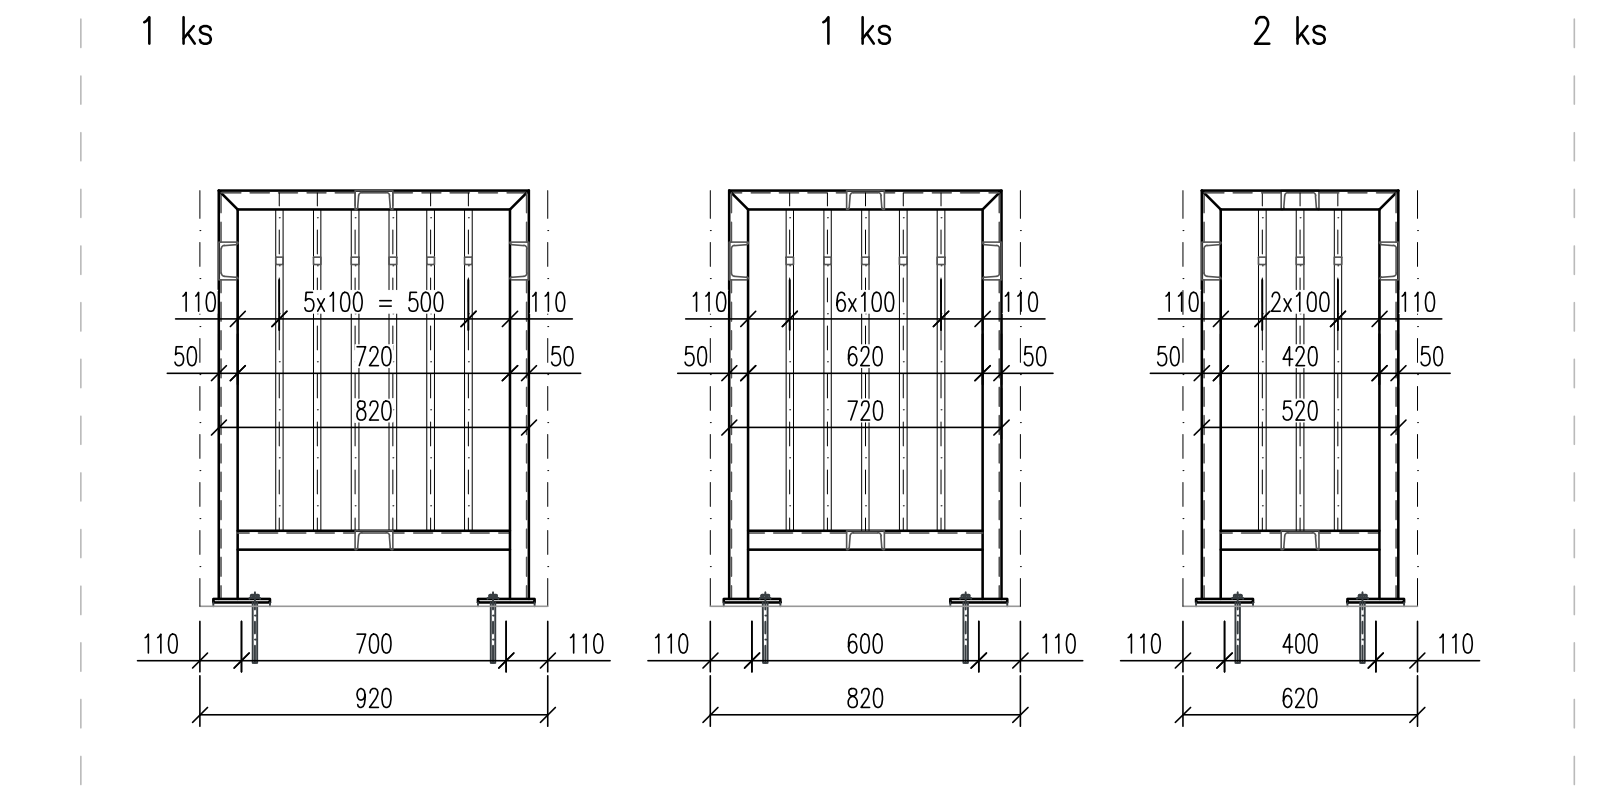


DETAIL

1:5  
DETAIL KOTVENIA – LINEÁRNE

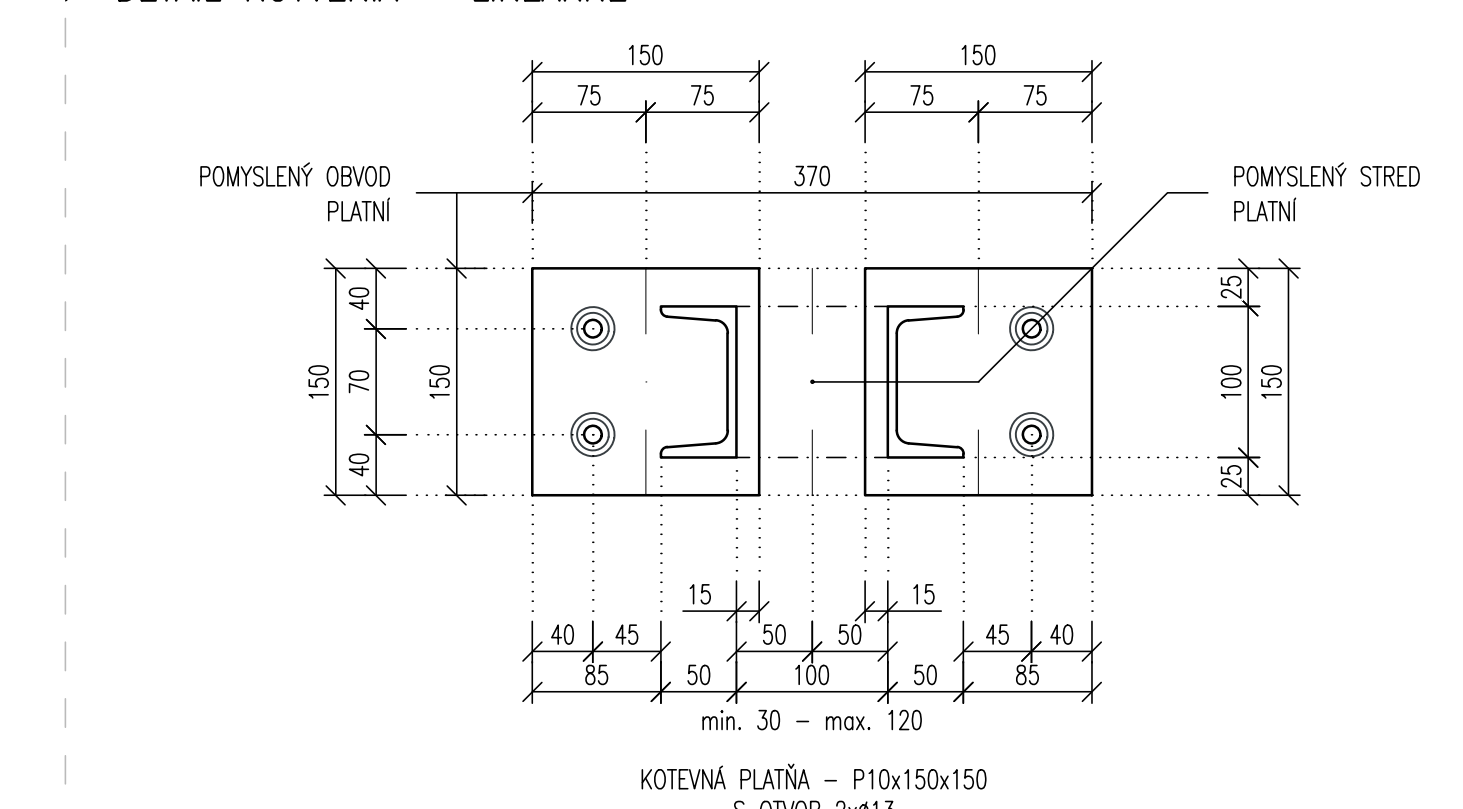


DETAIL

1:5  
DETAIL KOTVENIA – KÖLMÉ

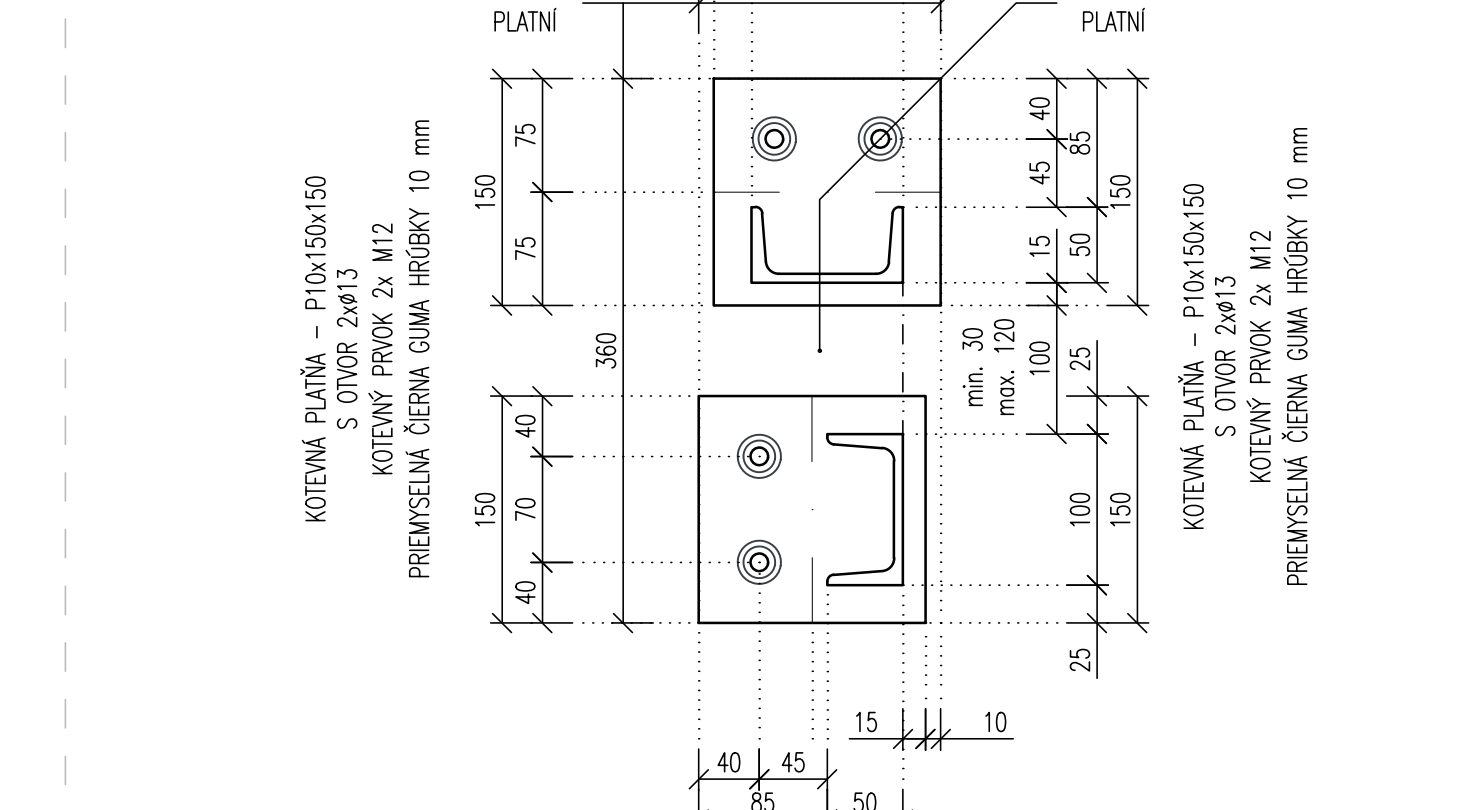


DETAIL

1:10  
DETAIL PÄTKY – 400x400 – 800 mm

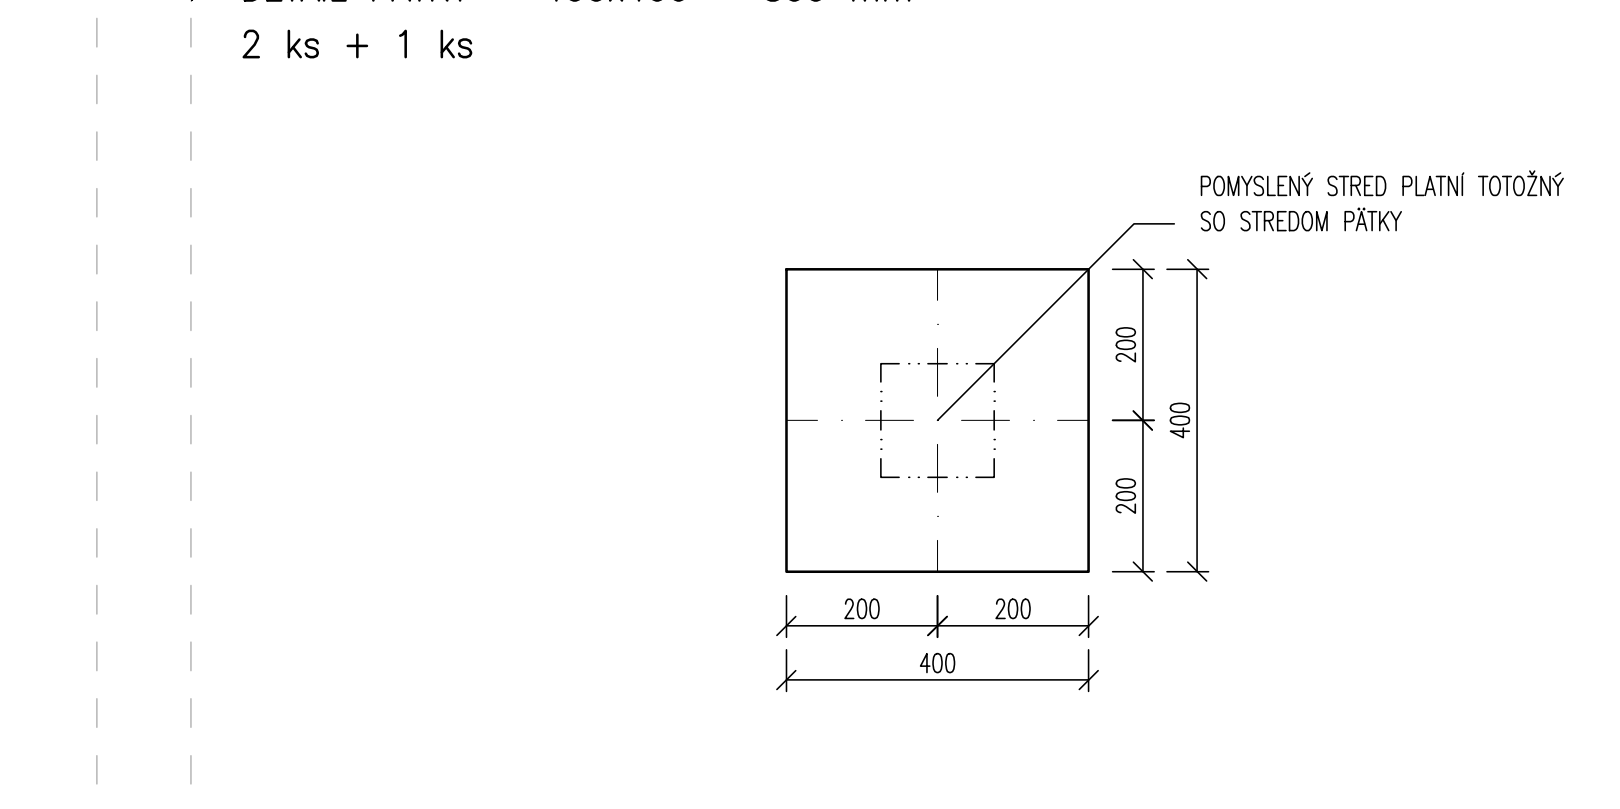


DETAIL

1:10  
DETAIL PÄTKY – 400x600 – 800 mm

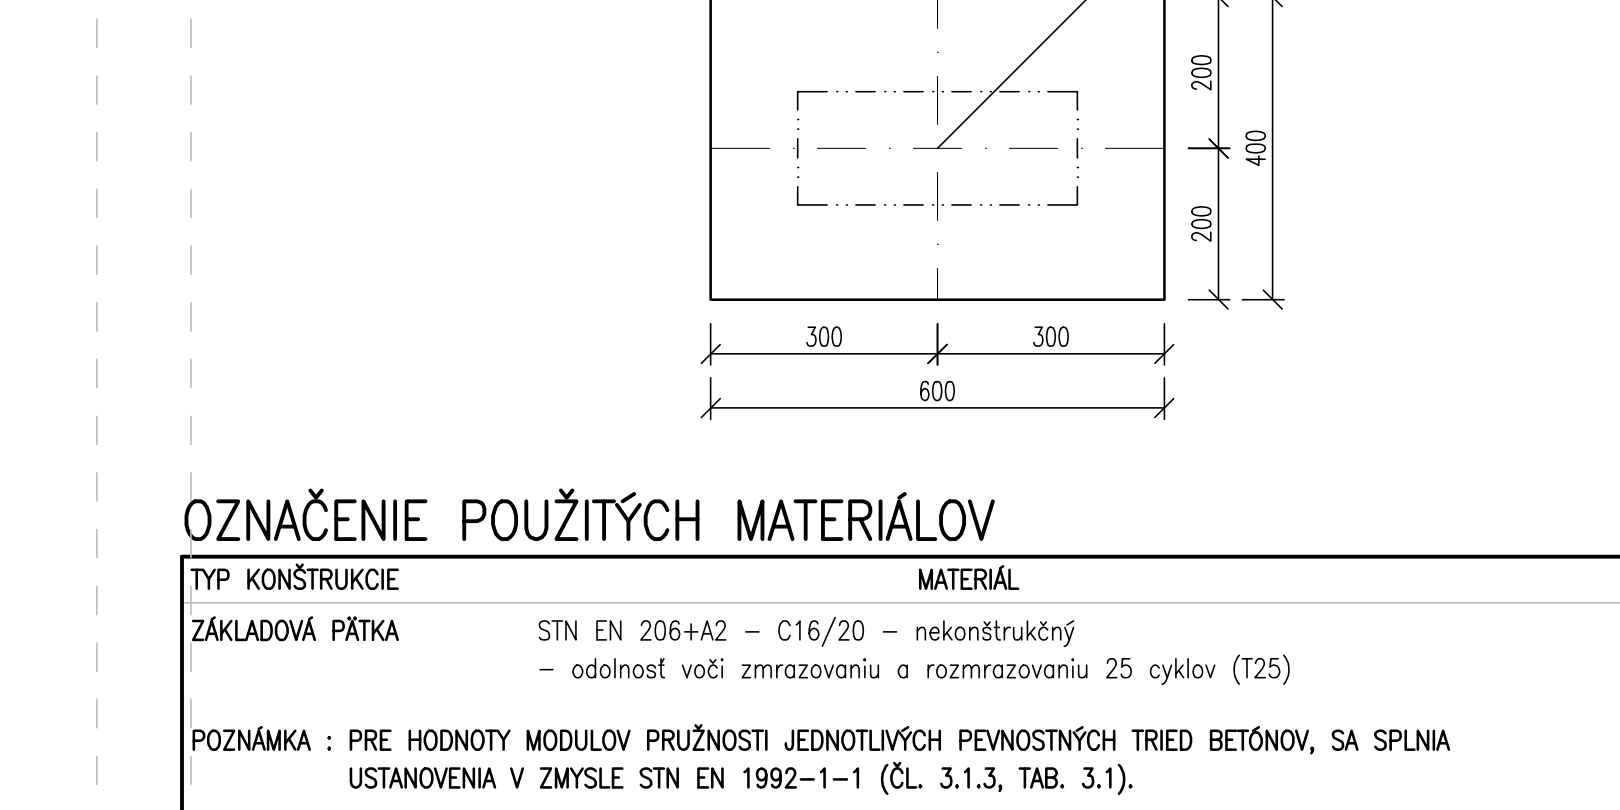


DETAIL

1:10  
DETAIL PÄTKY – 400x600 – 800 mm

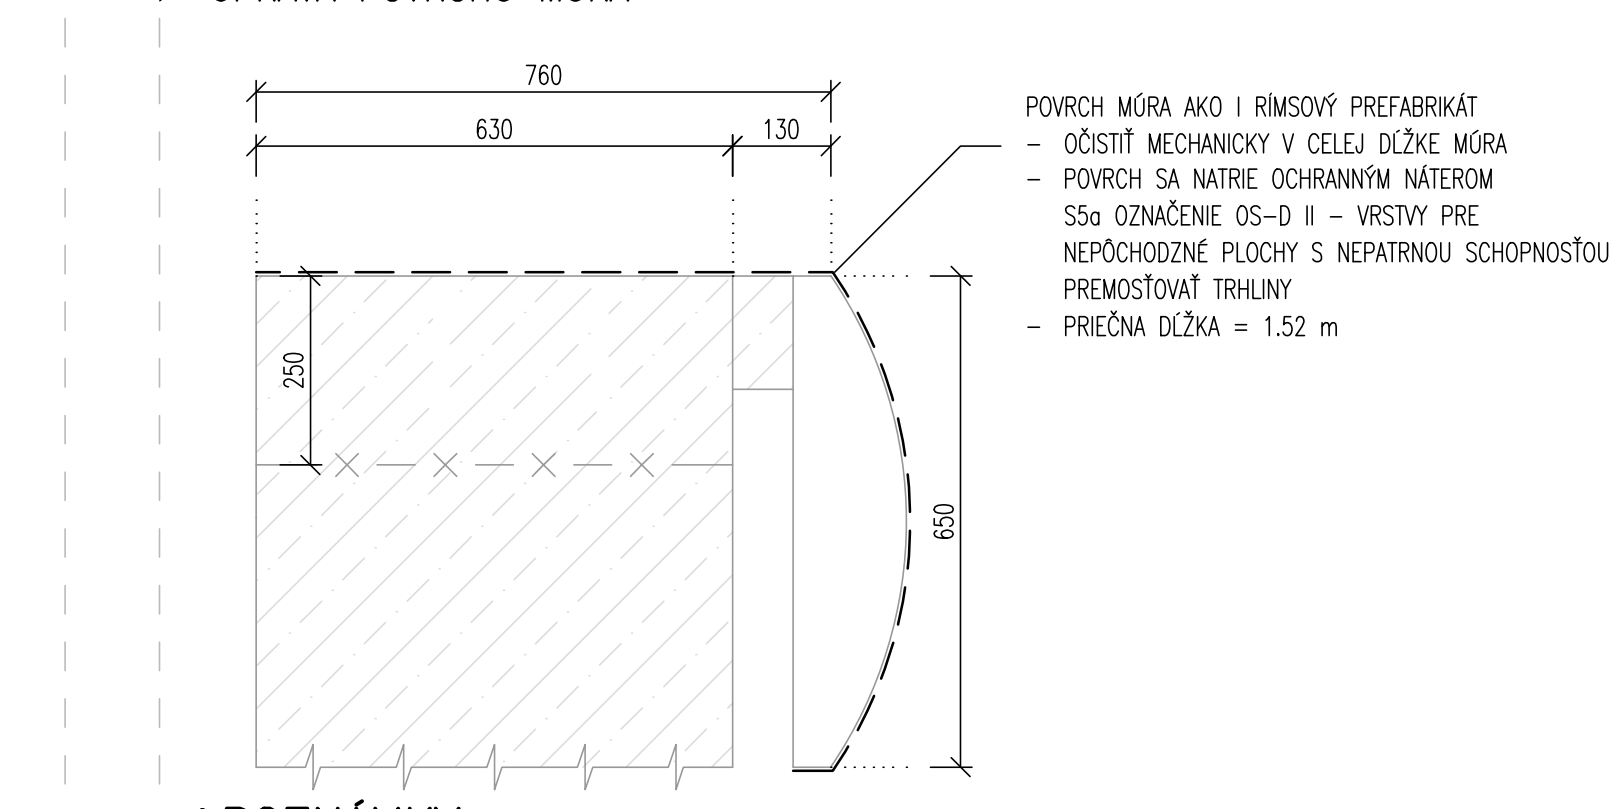



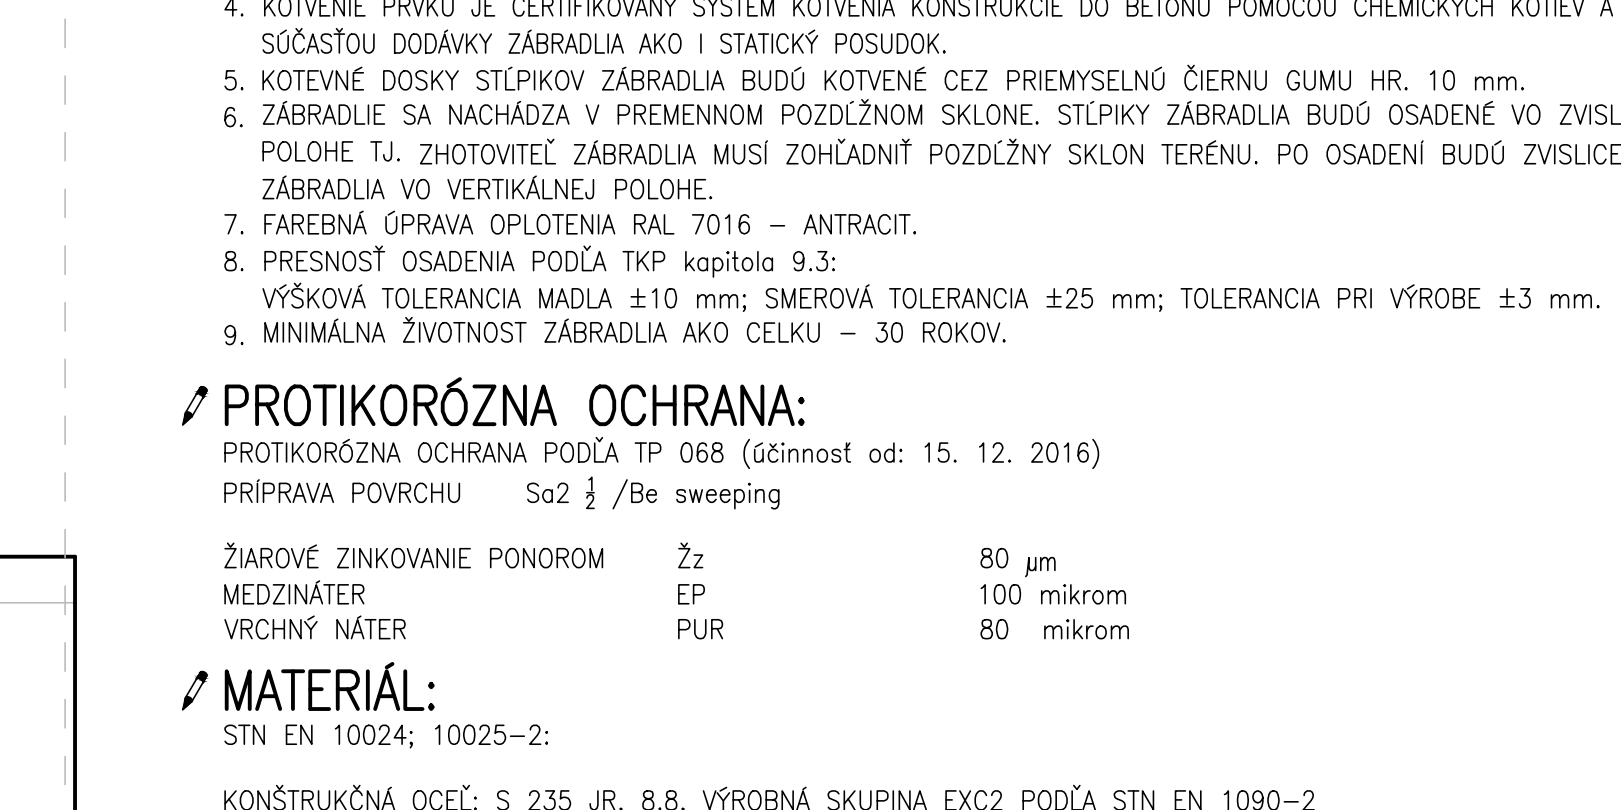

POZNÄMKY:










