



LAPAČ SPLAVENÍN M 1:20


REZ A-A

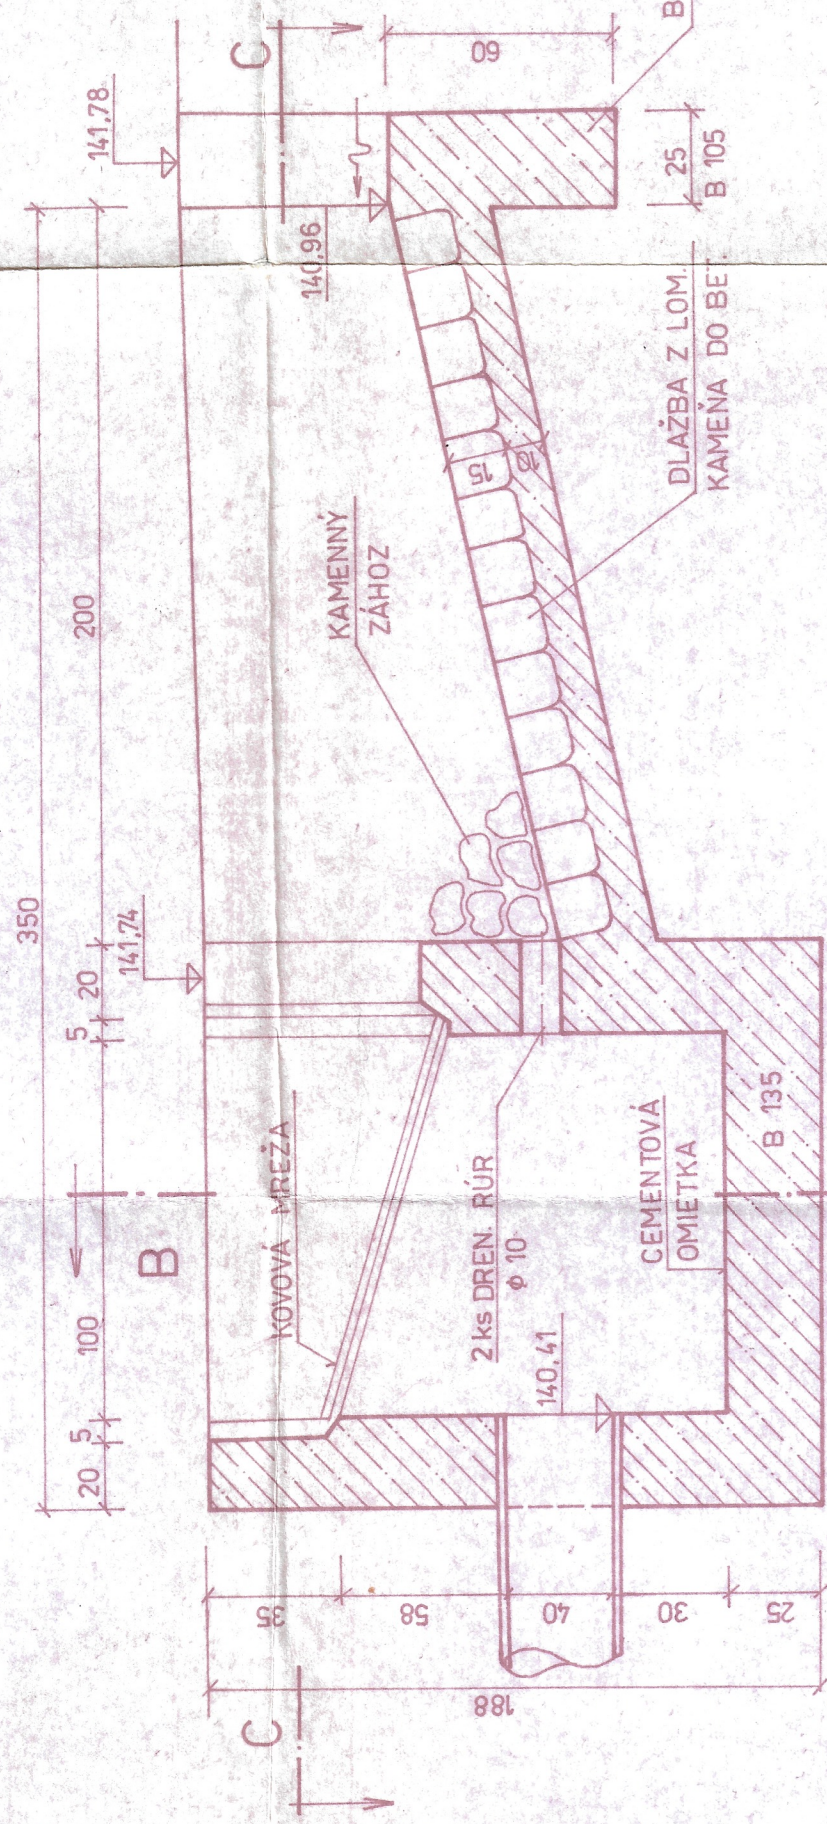

REZ B-B

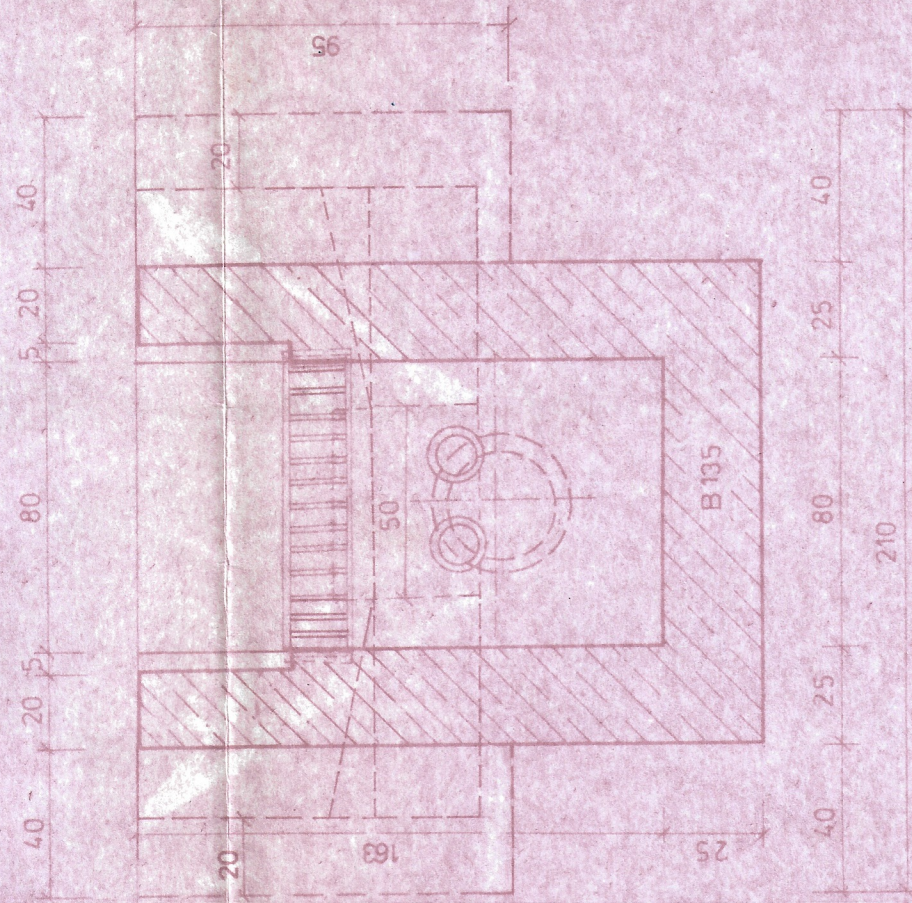


PÔDORYSNÝ REZ C-C

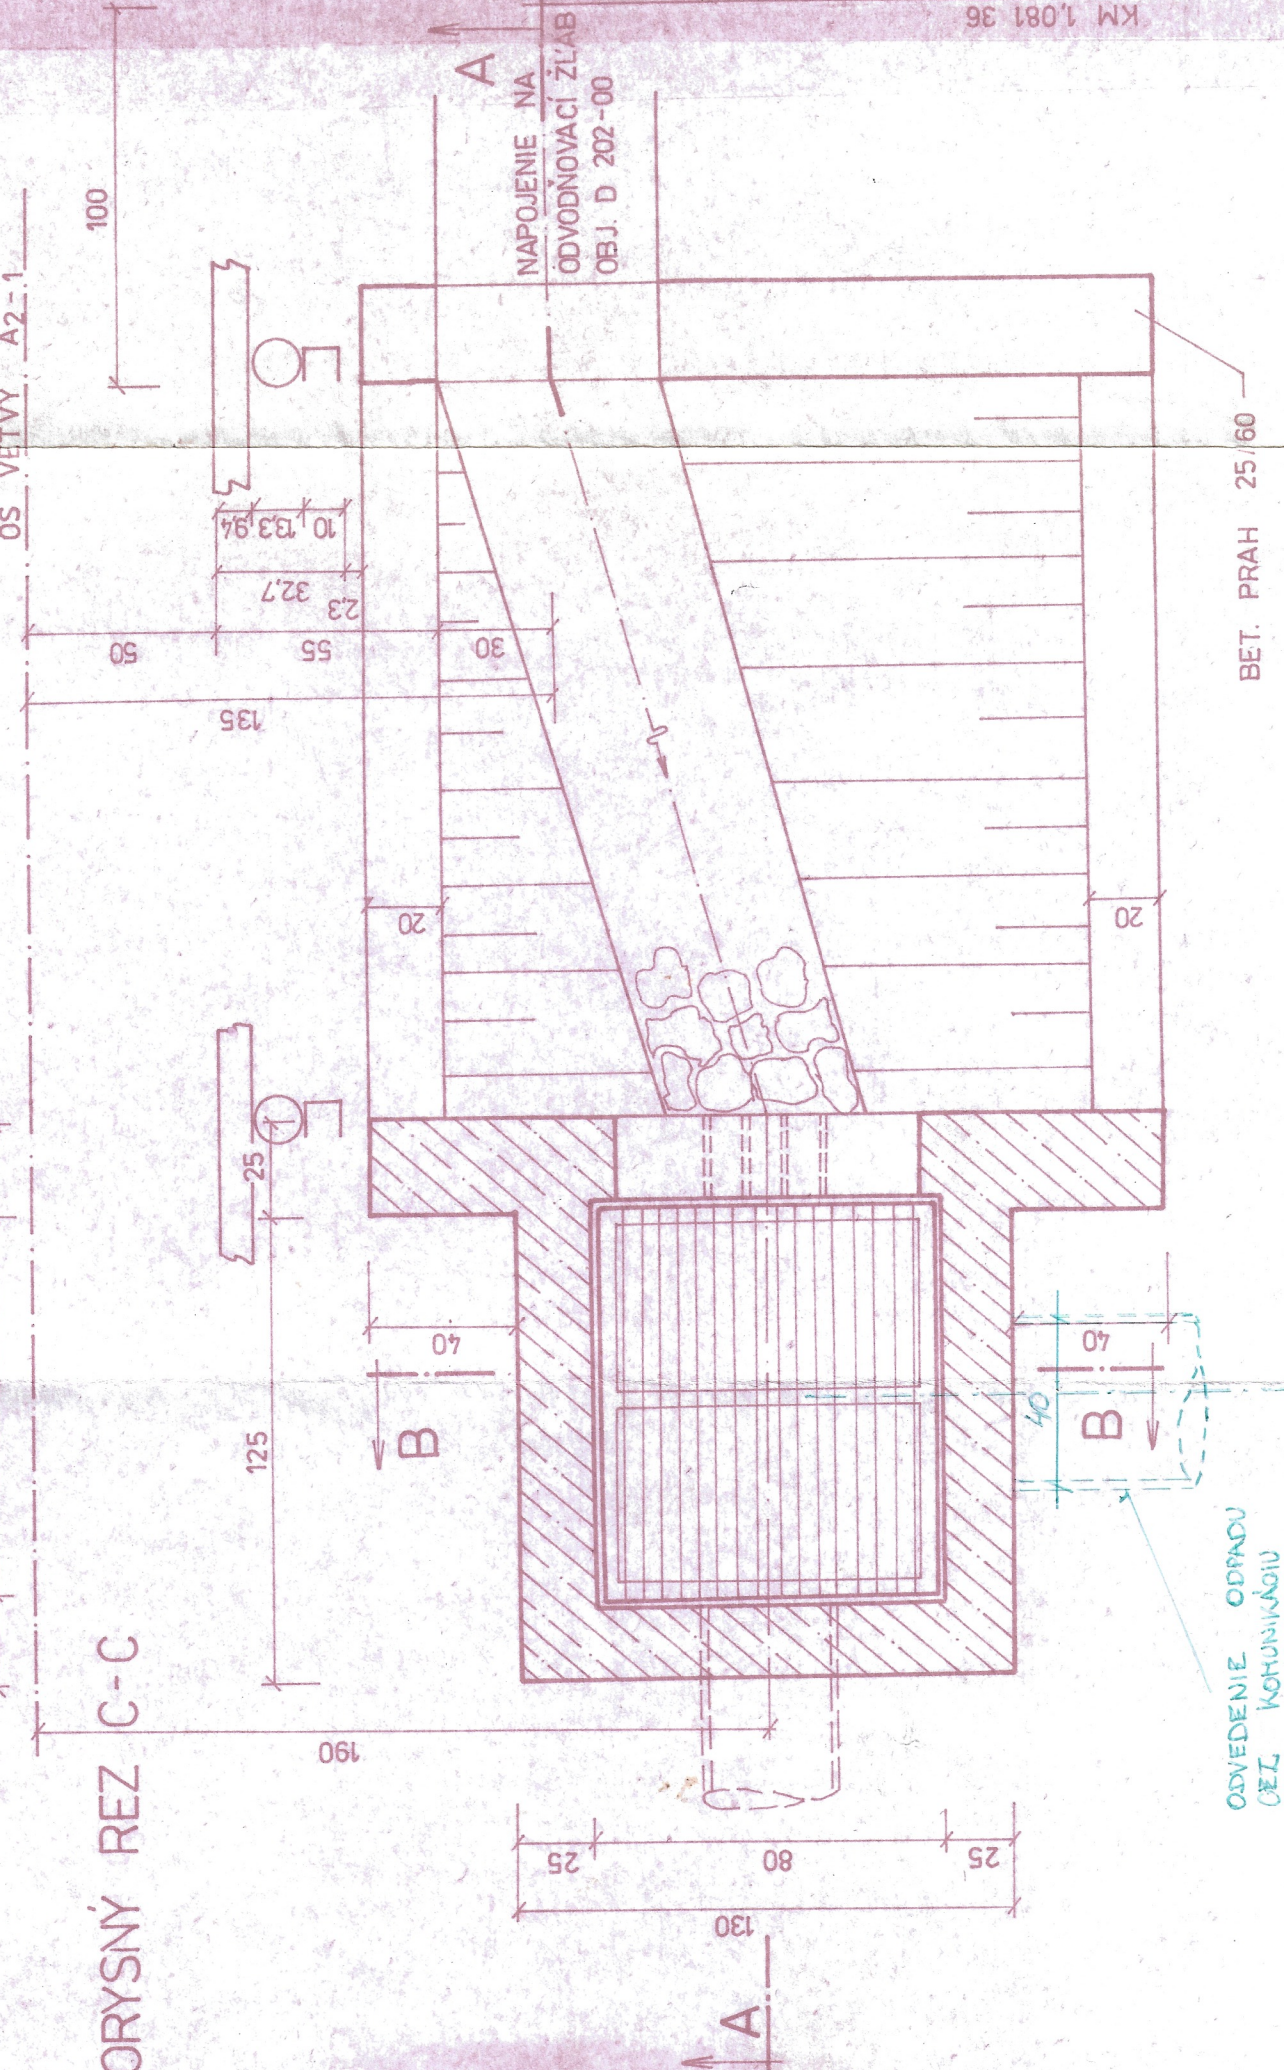


OCEĽOVÁ MREŽA M 1:20

REZ A-A

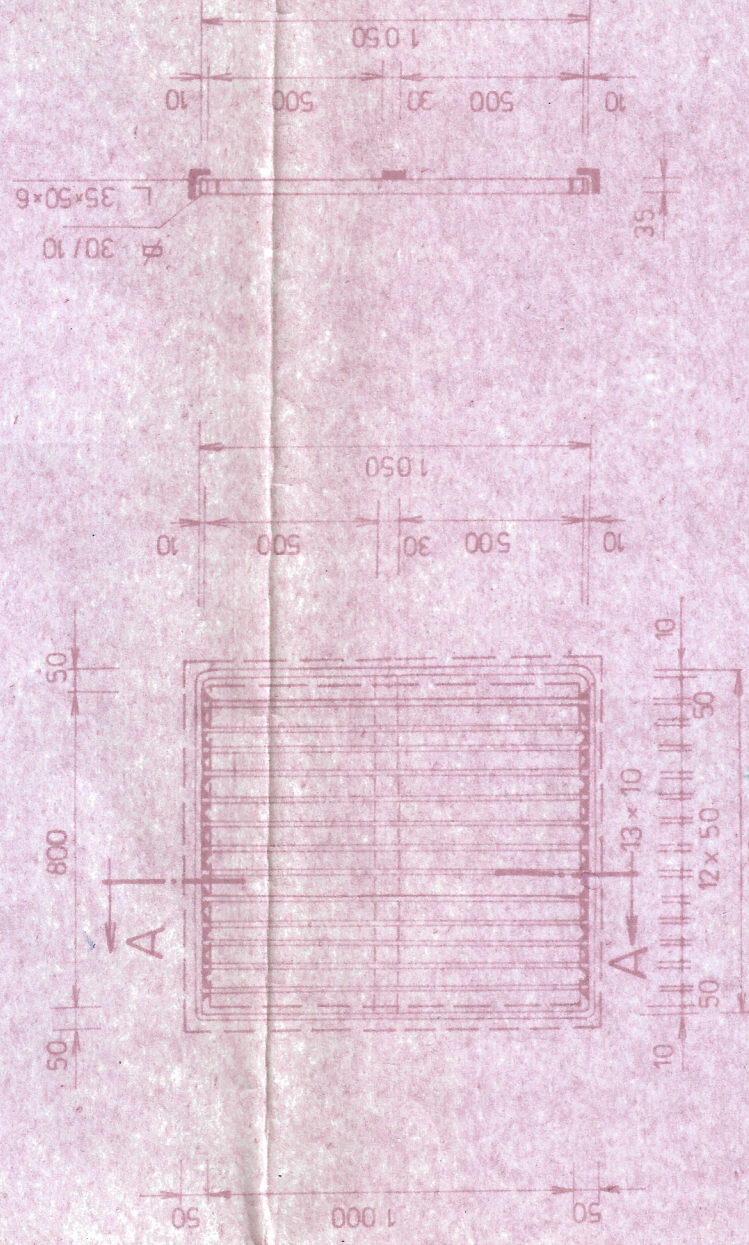

REZ D-D

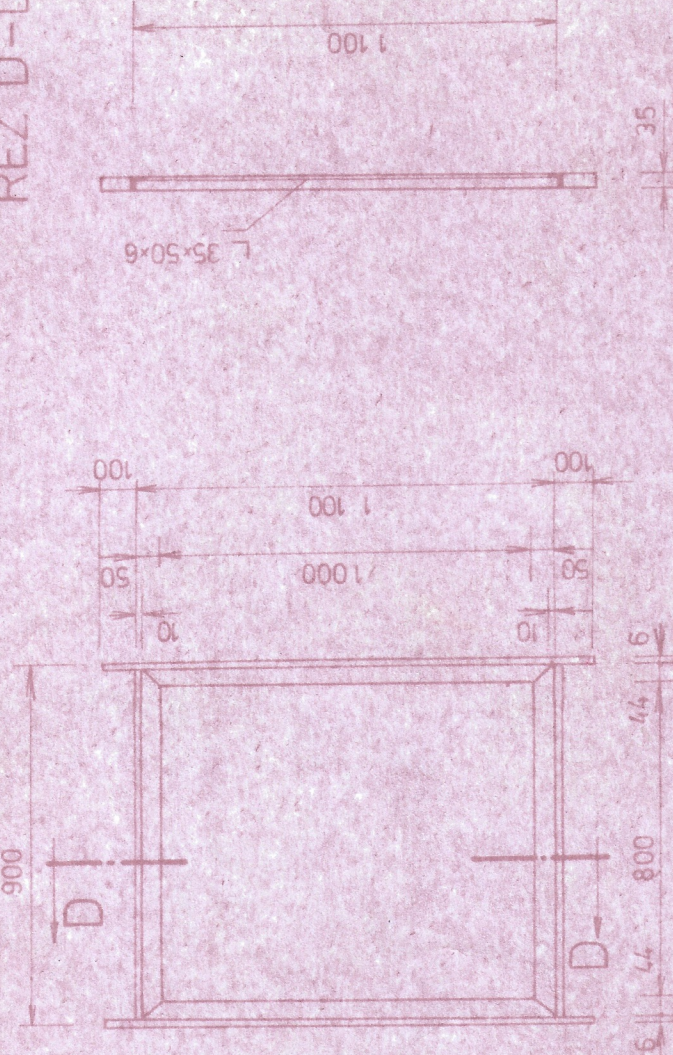

VÝPIS MATERIÁLU PRE 1 ks MREŽE

POPIS	PRIEREZ mm	ks	DĹŽKA v m		HMOTN v kg	
			jedn.	celk.	jedn.	celk.
MREŽA	30x10	2	1,90	3,80	2,36	4,72
	30x10	13	1,09	13,39	2,36	31,60
	30x10	1	0,77	0,77	2,36	1,82
			CELKOM		kg	
					47,38	

VÝPIS MATERIÁLU PRE 1 ks RAMU

POPIS	PRIEREZ mm	ks	DĹŽKA v m		HMOTN v kg	
			jedn.	celk.	jedn.	celk.
RAM	35x30	2	0,9	1,8	9,75	19,50
	35x30	2	1,3	2,6	2,75	5,50
			CELKOM		kg	
					25,00	

STAVBA VÝST. 02

D 501-00

vypracoval ING. BEDINSKY	zodp. projektant ING. VYSKOČ	ING. DEJINSKY	DOPRAVOVÝ PROJEKT
kreslil ONDŘAŠOVÁ	tech. kontrola HRENTKA	ING. TOH	strážisko 2300
projektant KRAJ BRATISLAVA HL. M. SSR	projektant KRAJ BRATISLAVA HL. M. SSR	projektant KRAJ BRATISLAVA HL. M. SSR	Bratislava Komenského 2-4
