
































































PŌDORYS
M 1:50

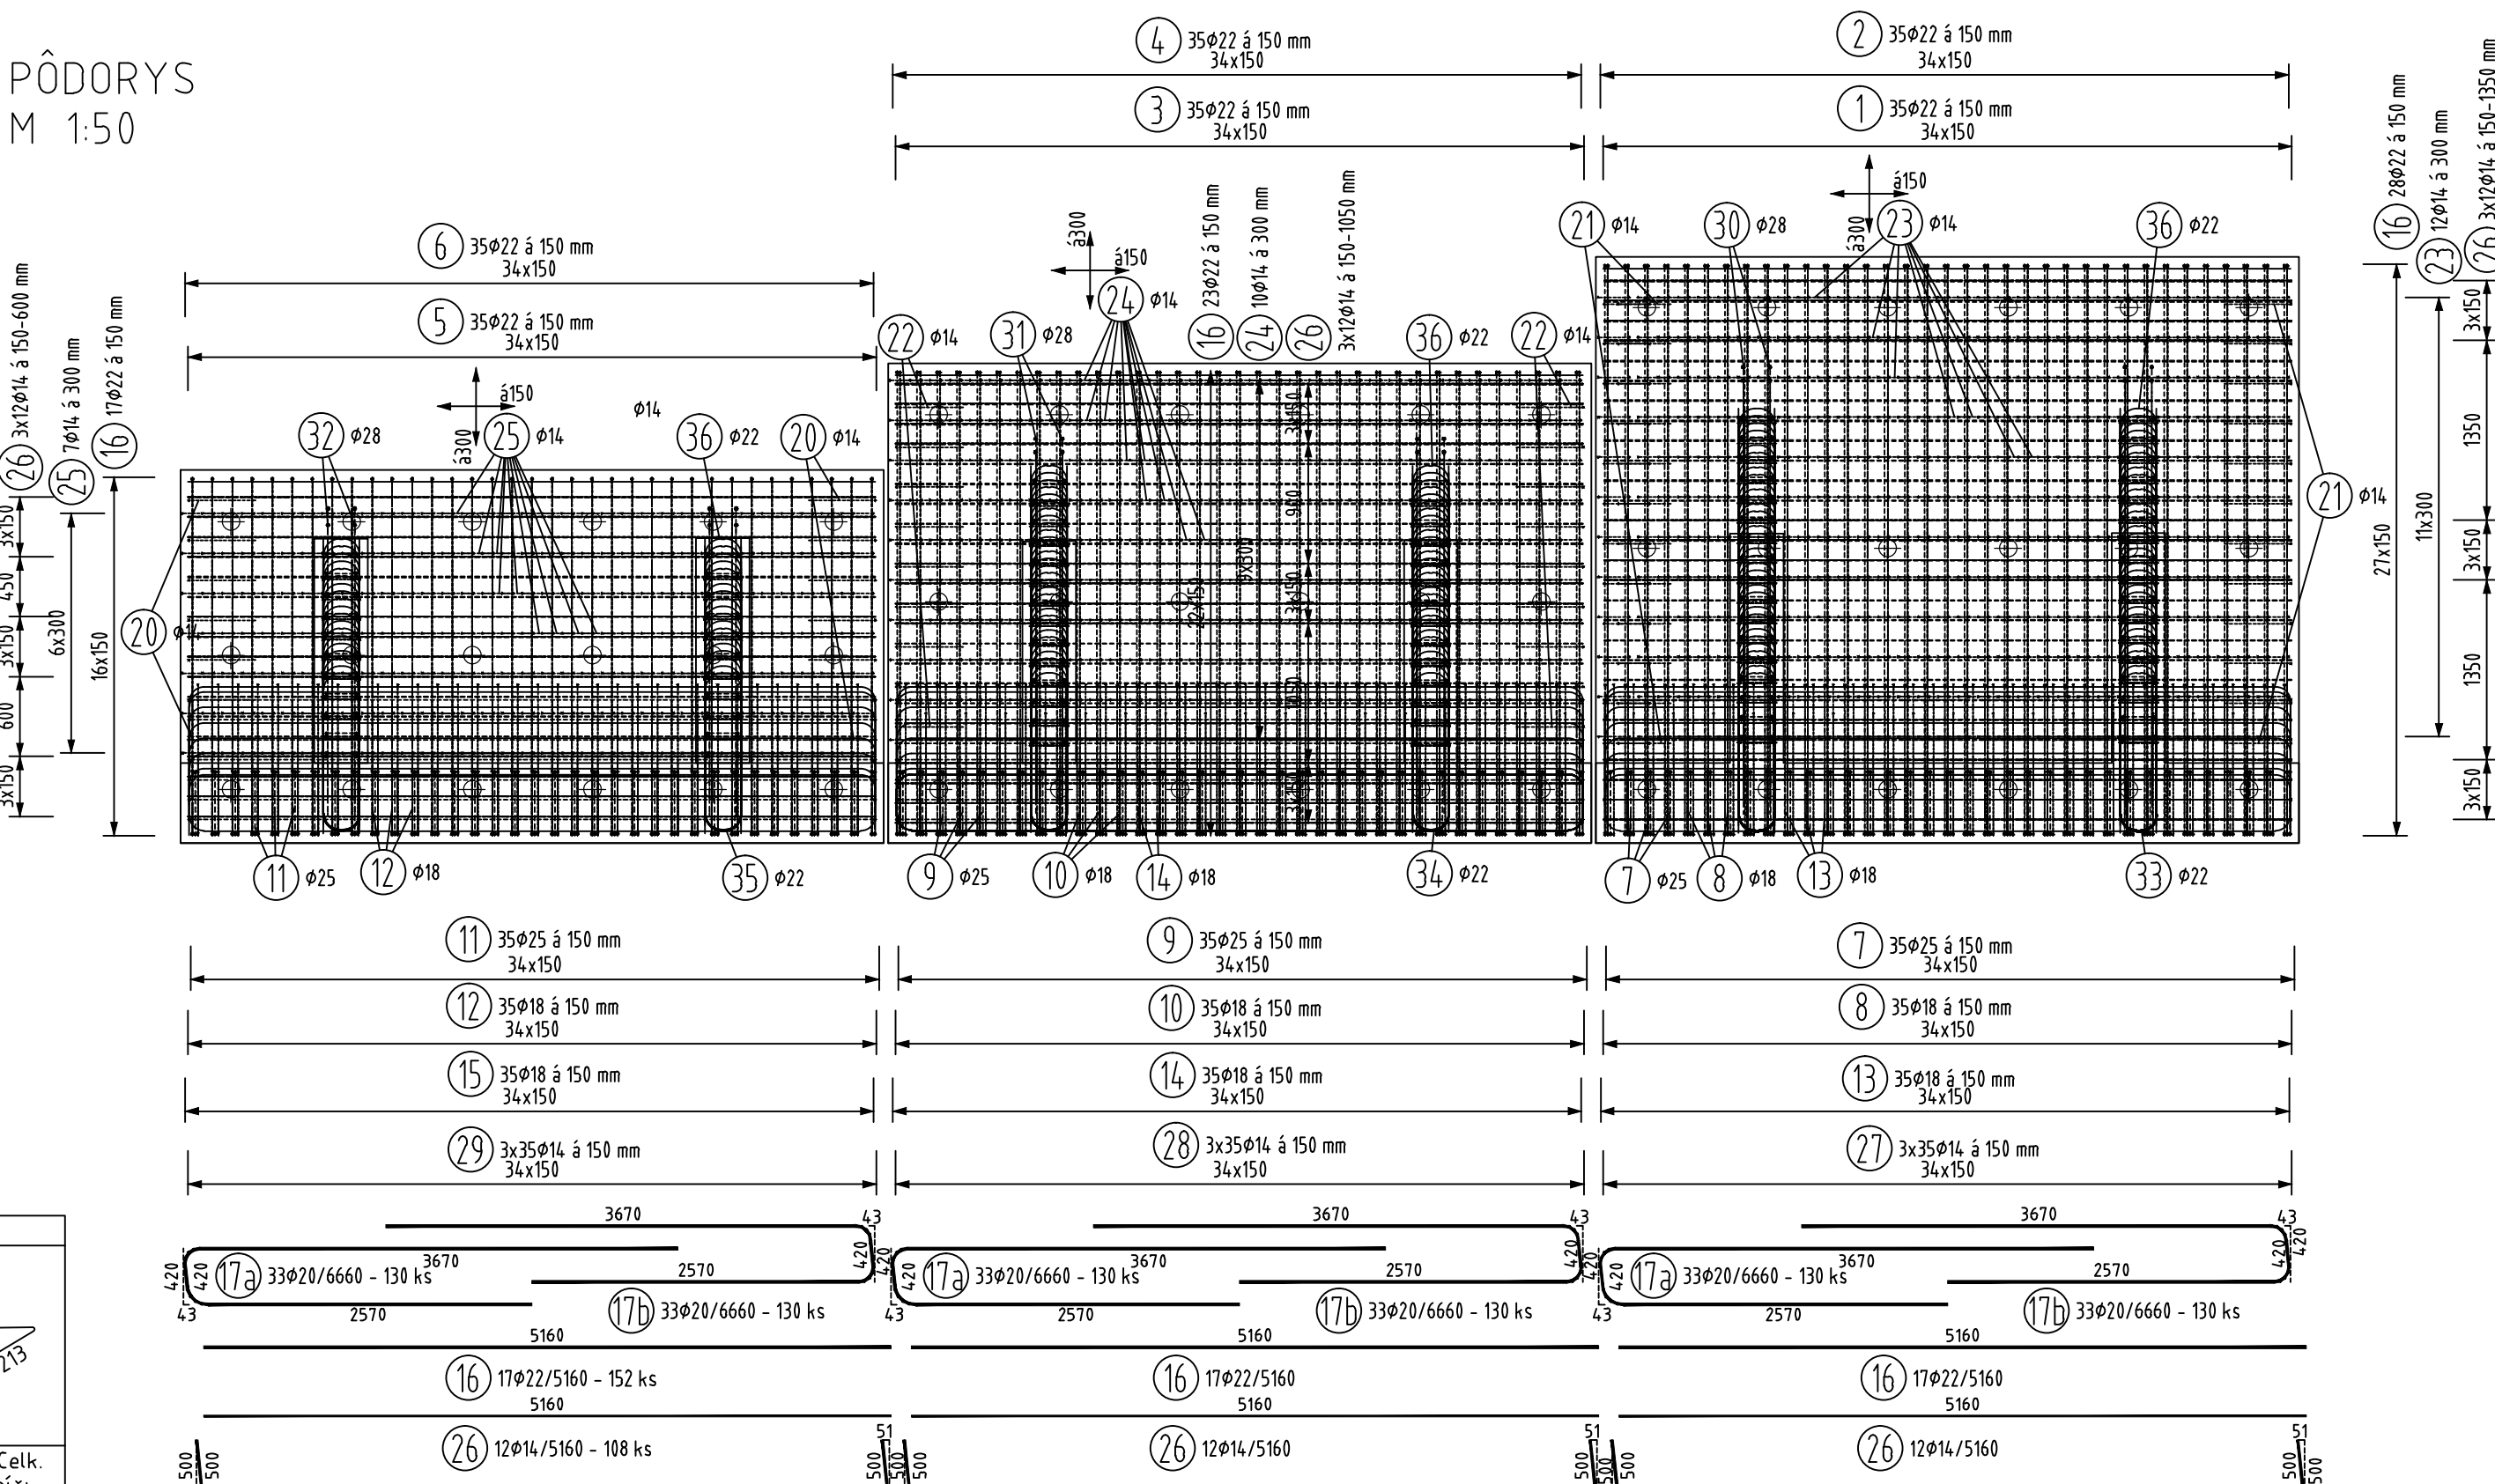

REZ C-C
M 1:50

REZ 6-6
M 1:50

REZ 5-5
M 1:50

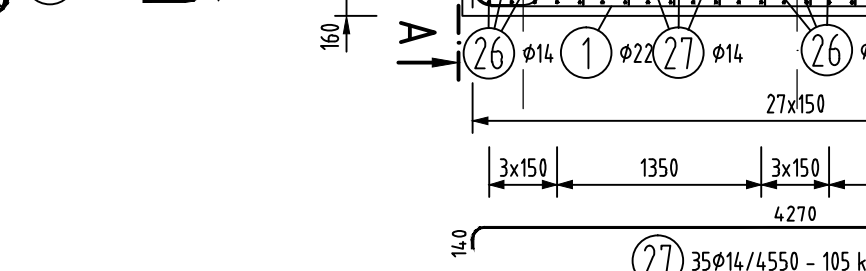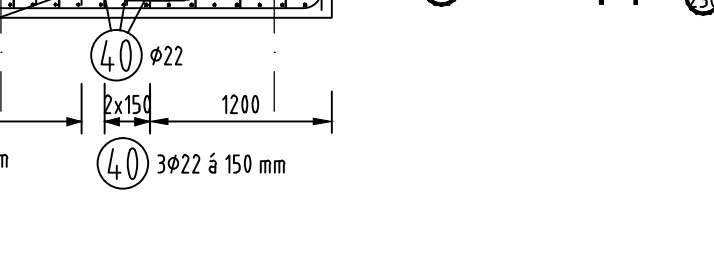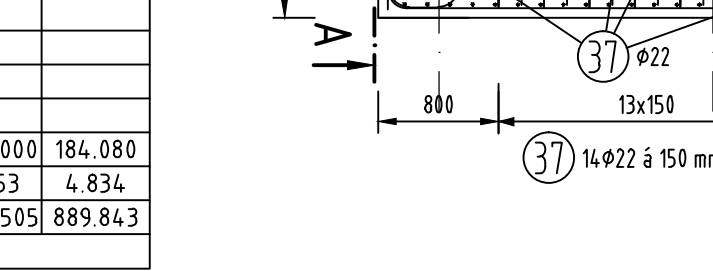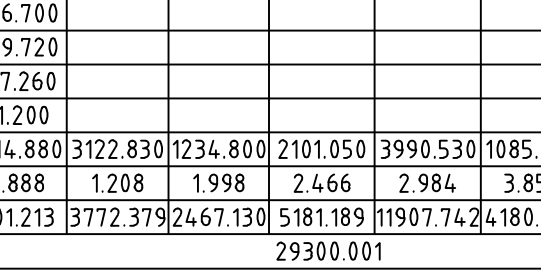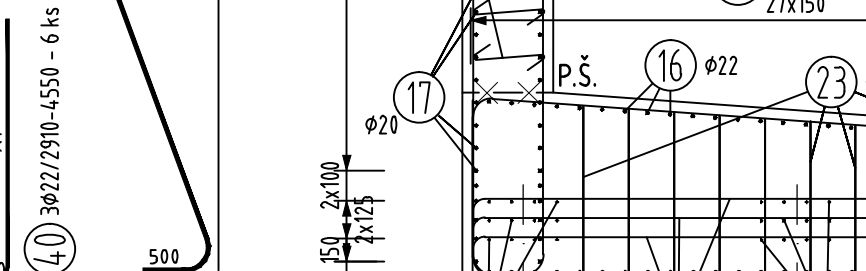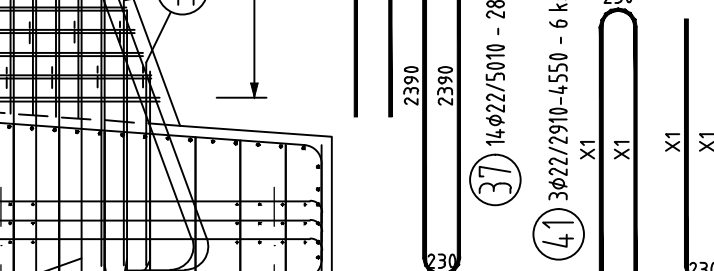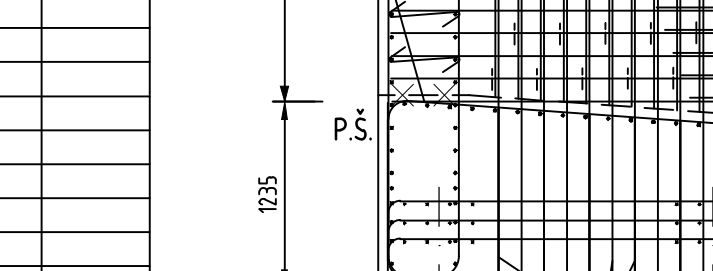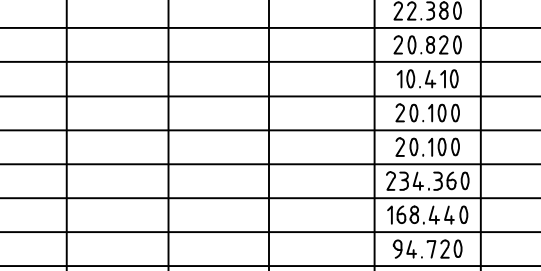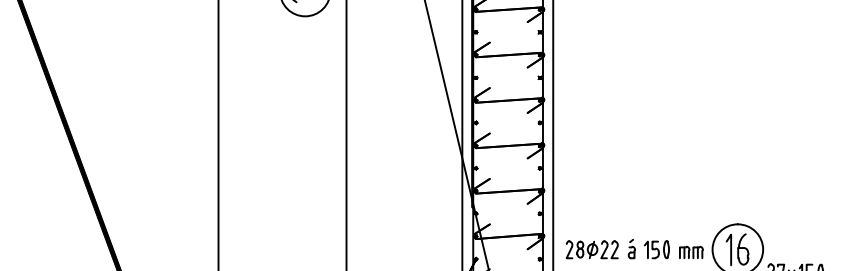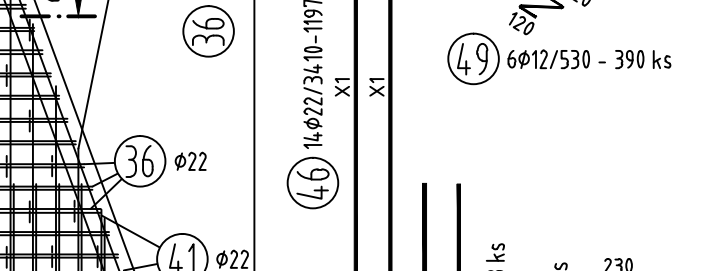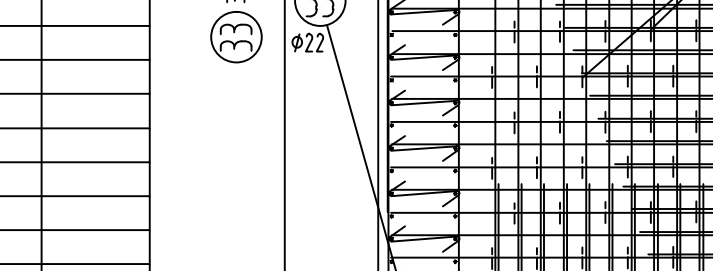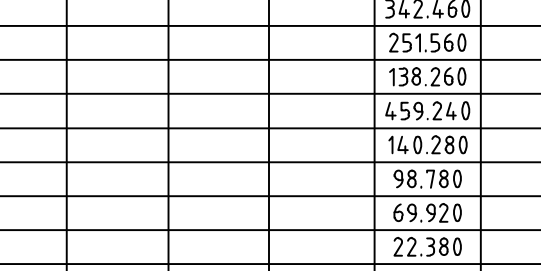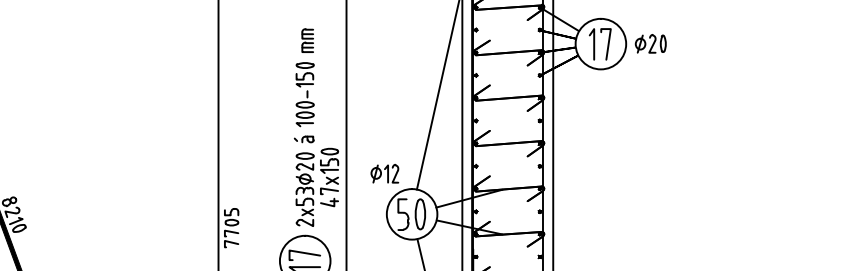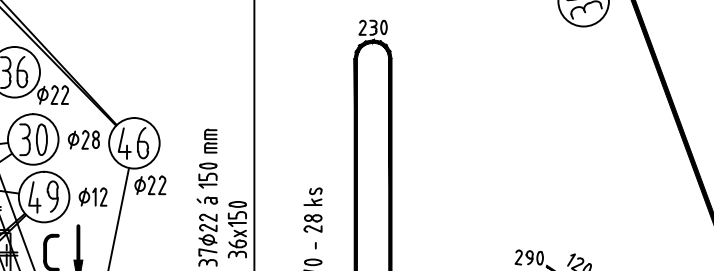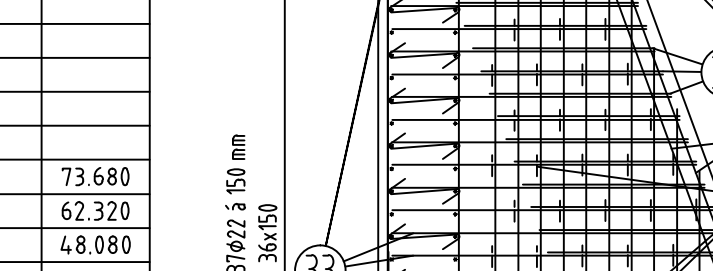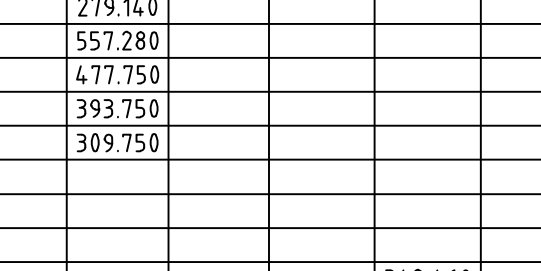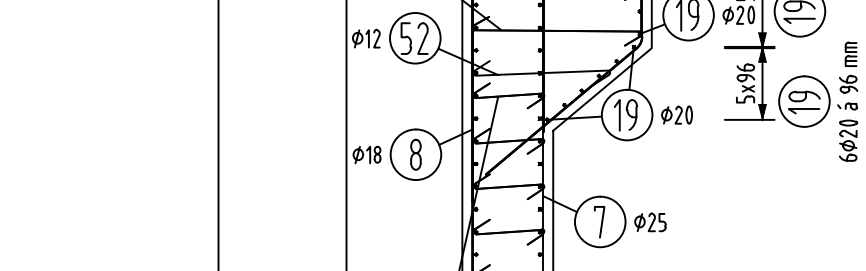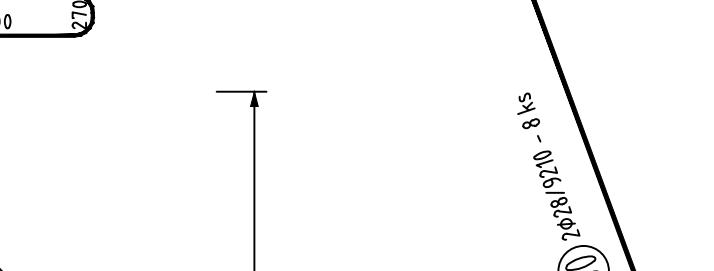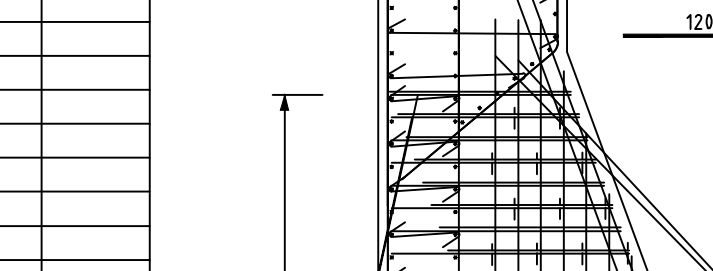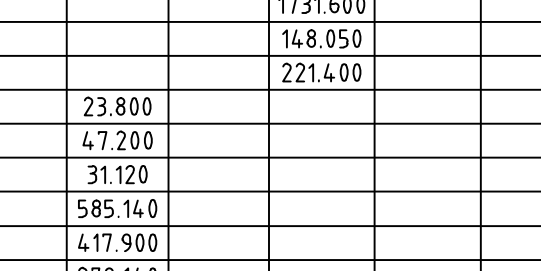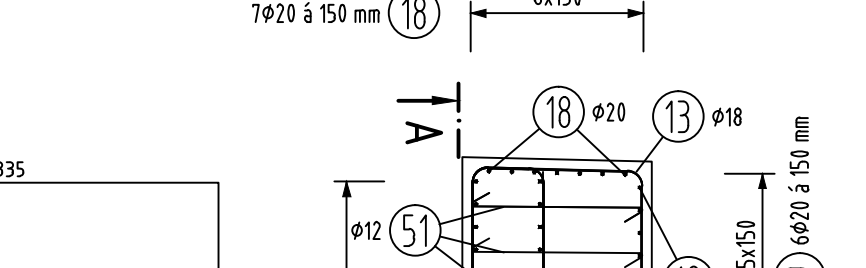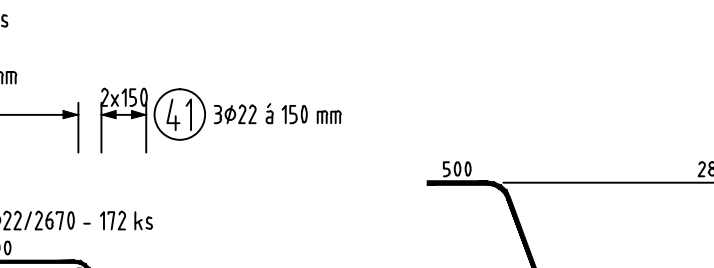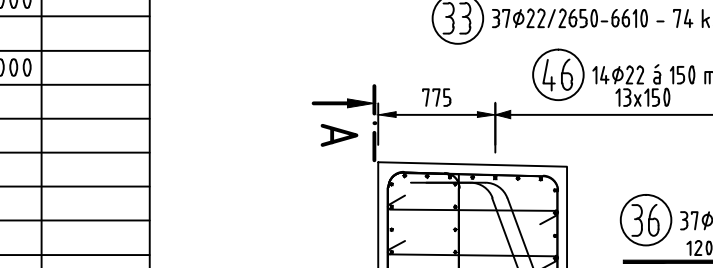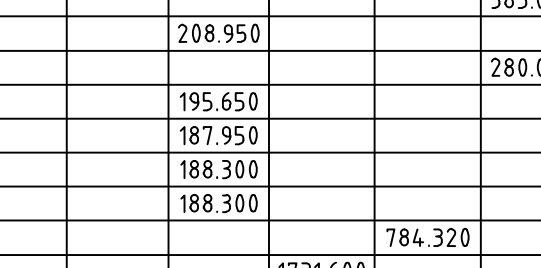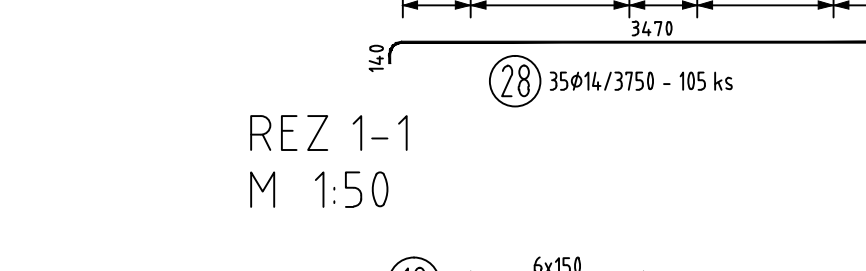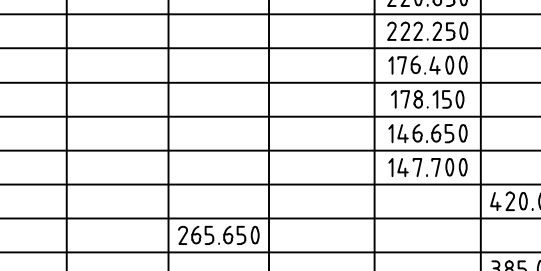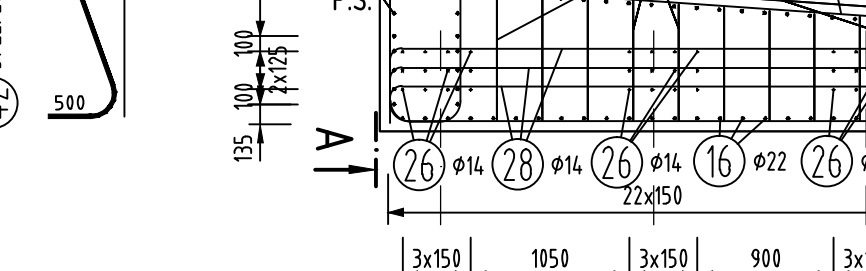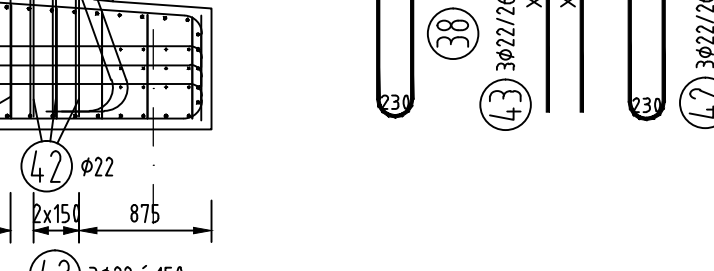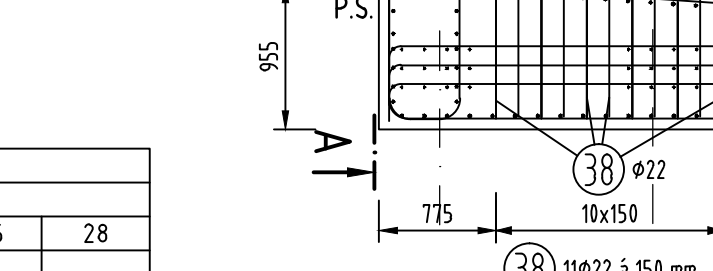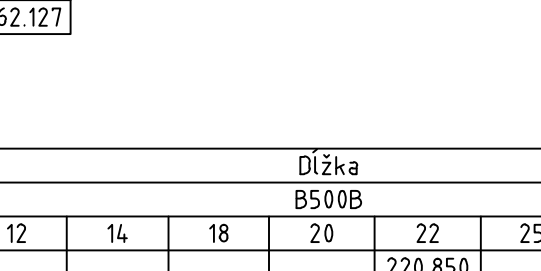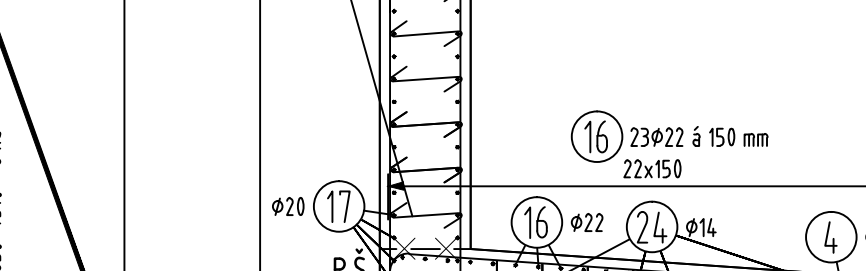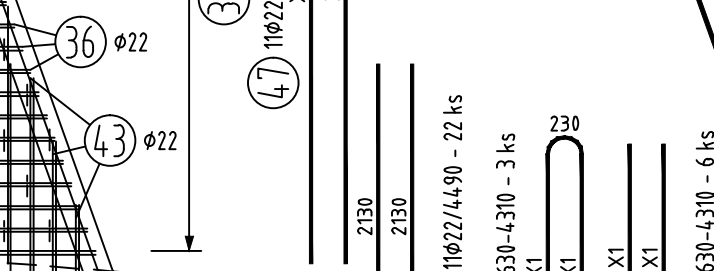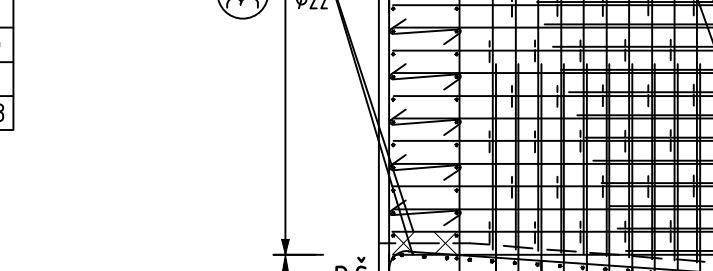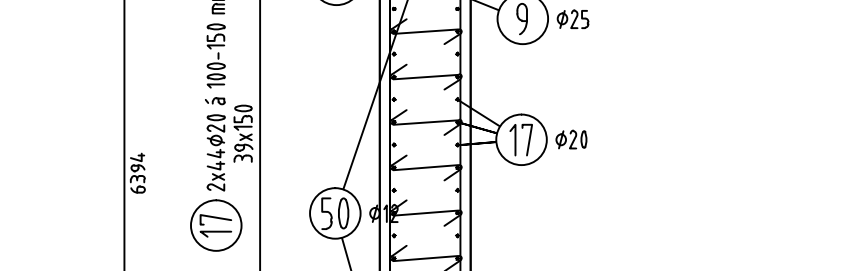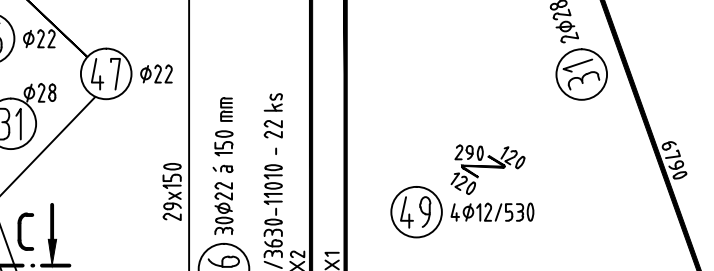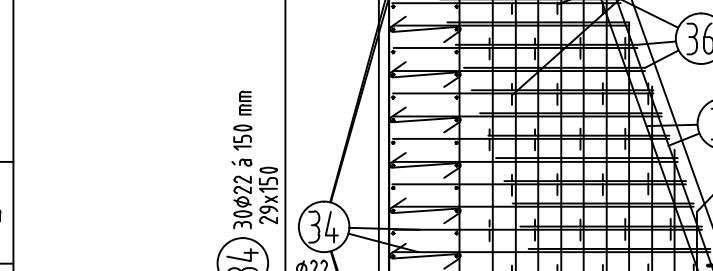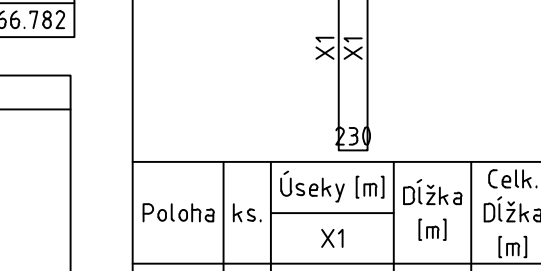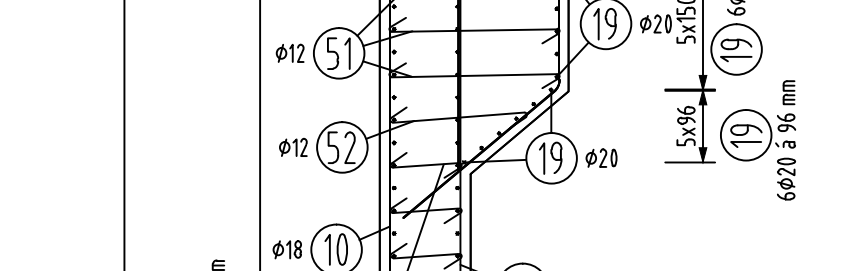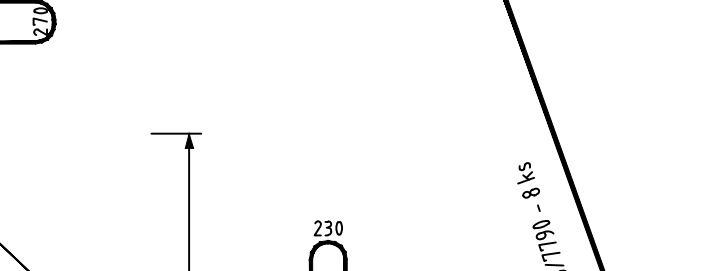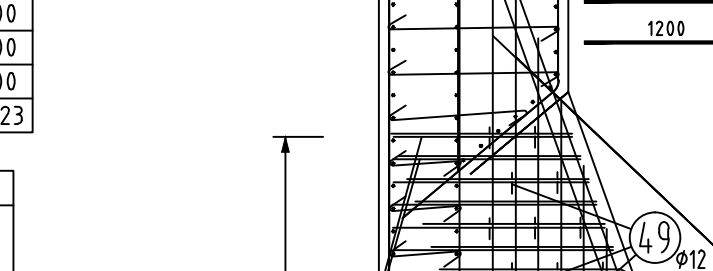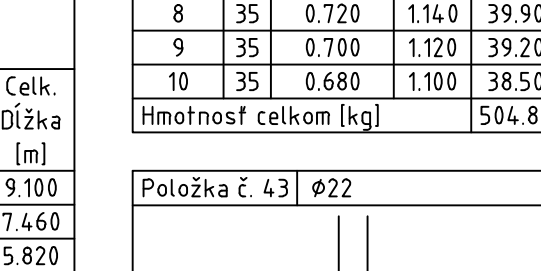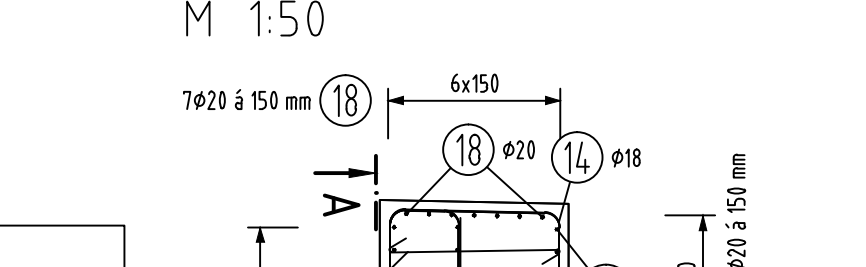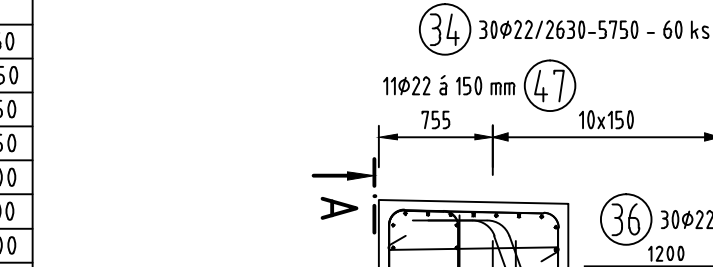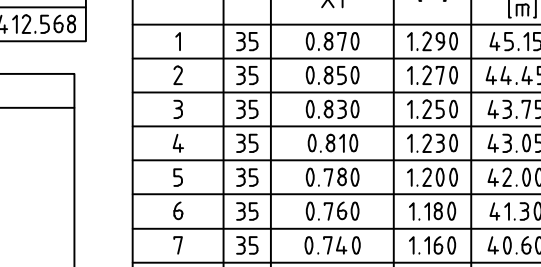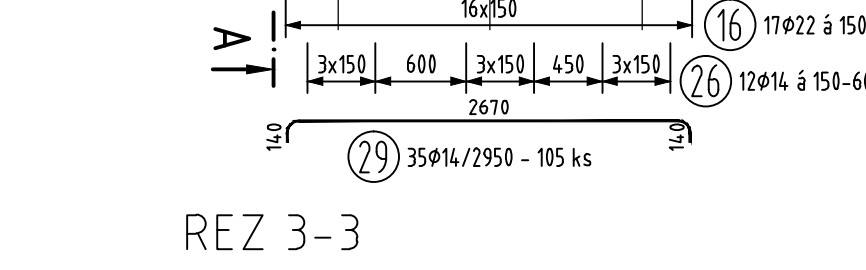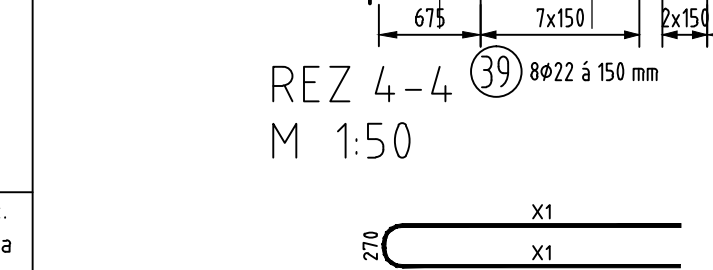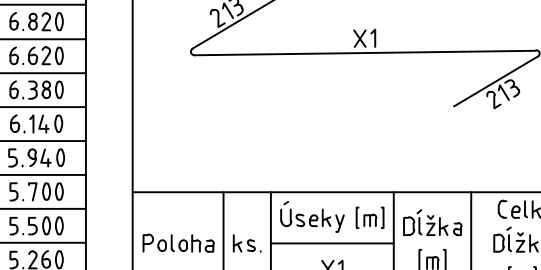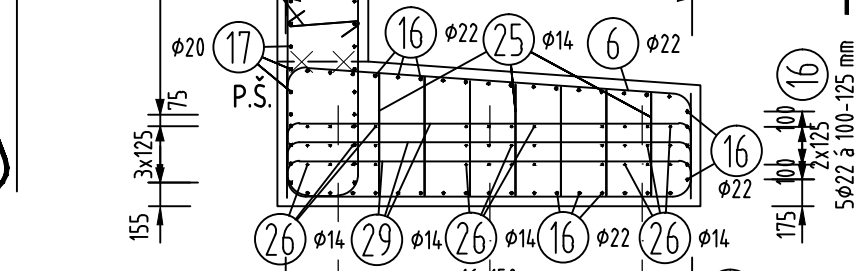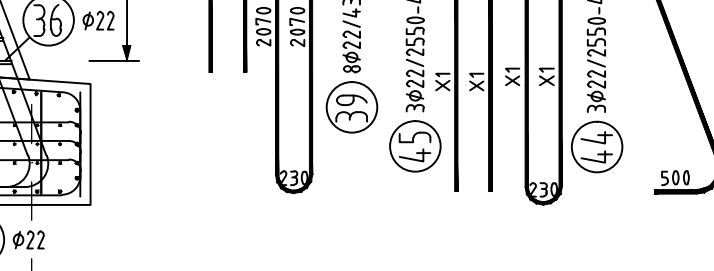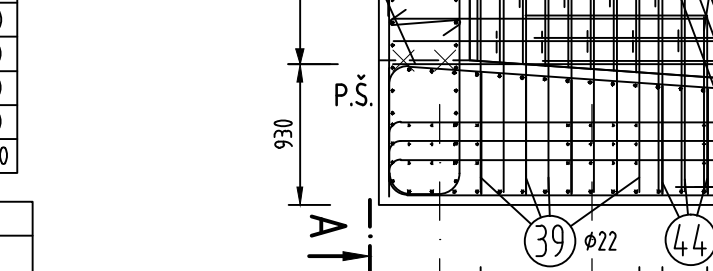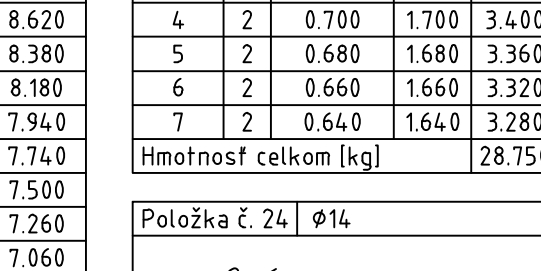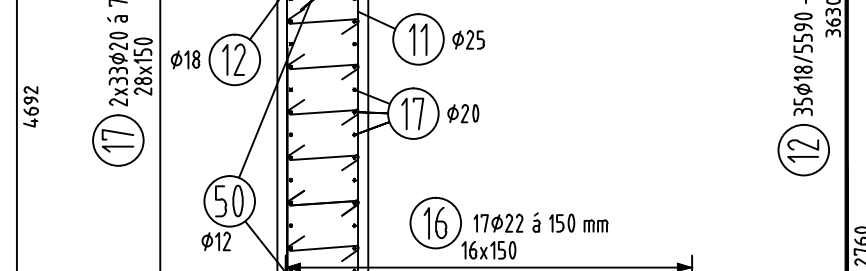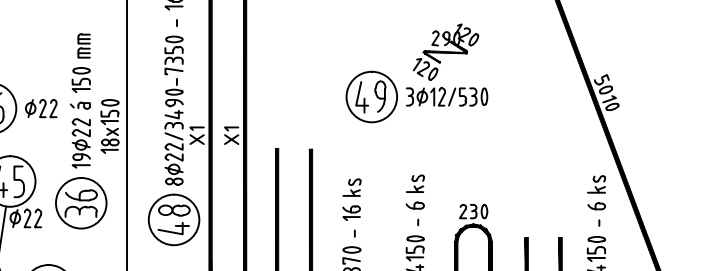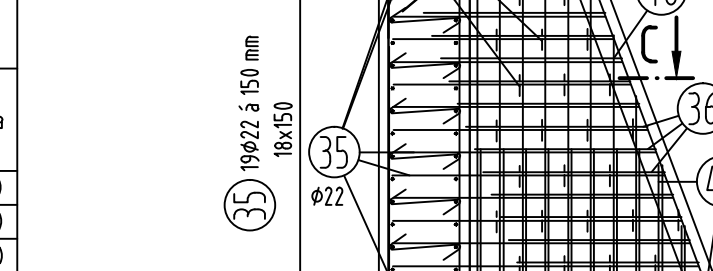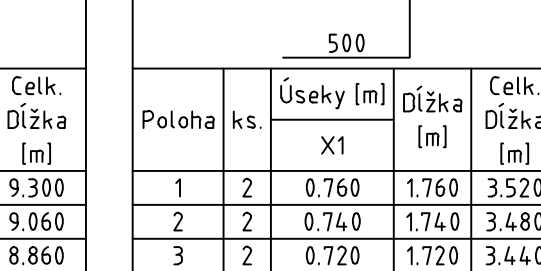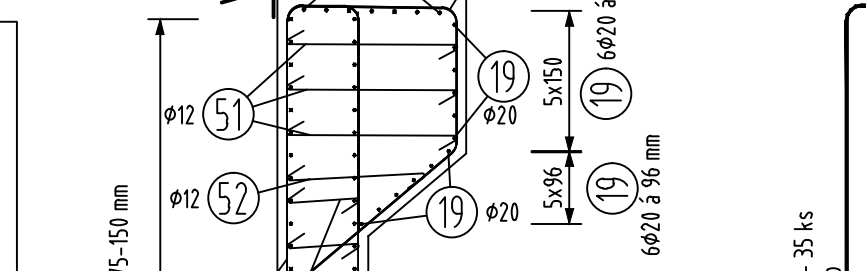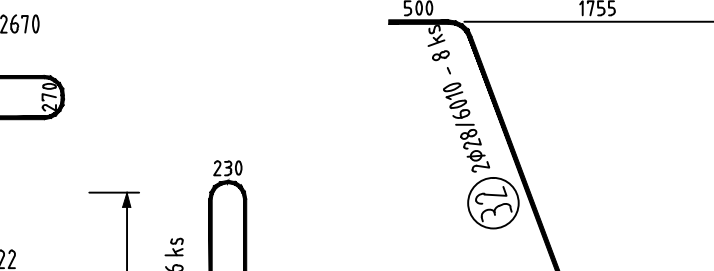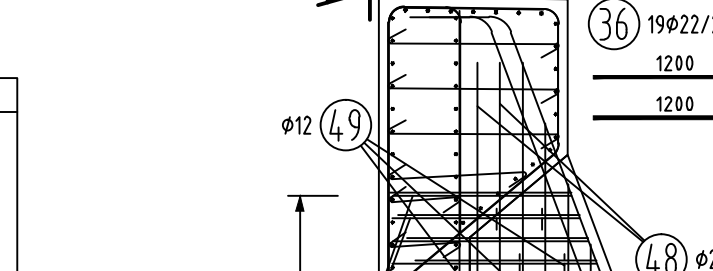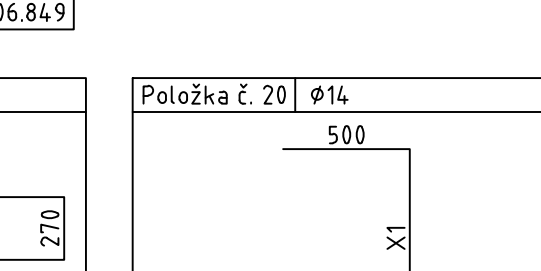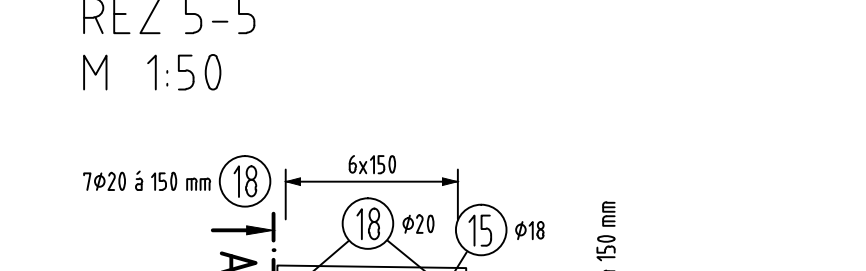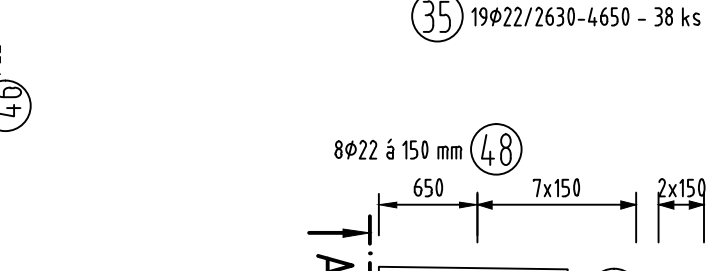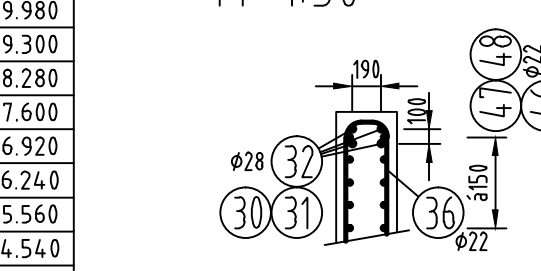

REZ A-A
M 1:50

