



PŮDORYS
M 1:500

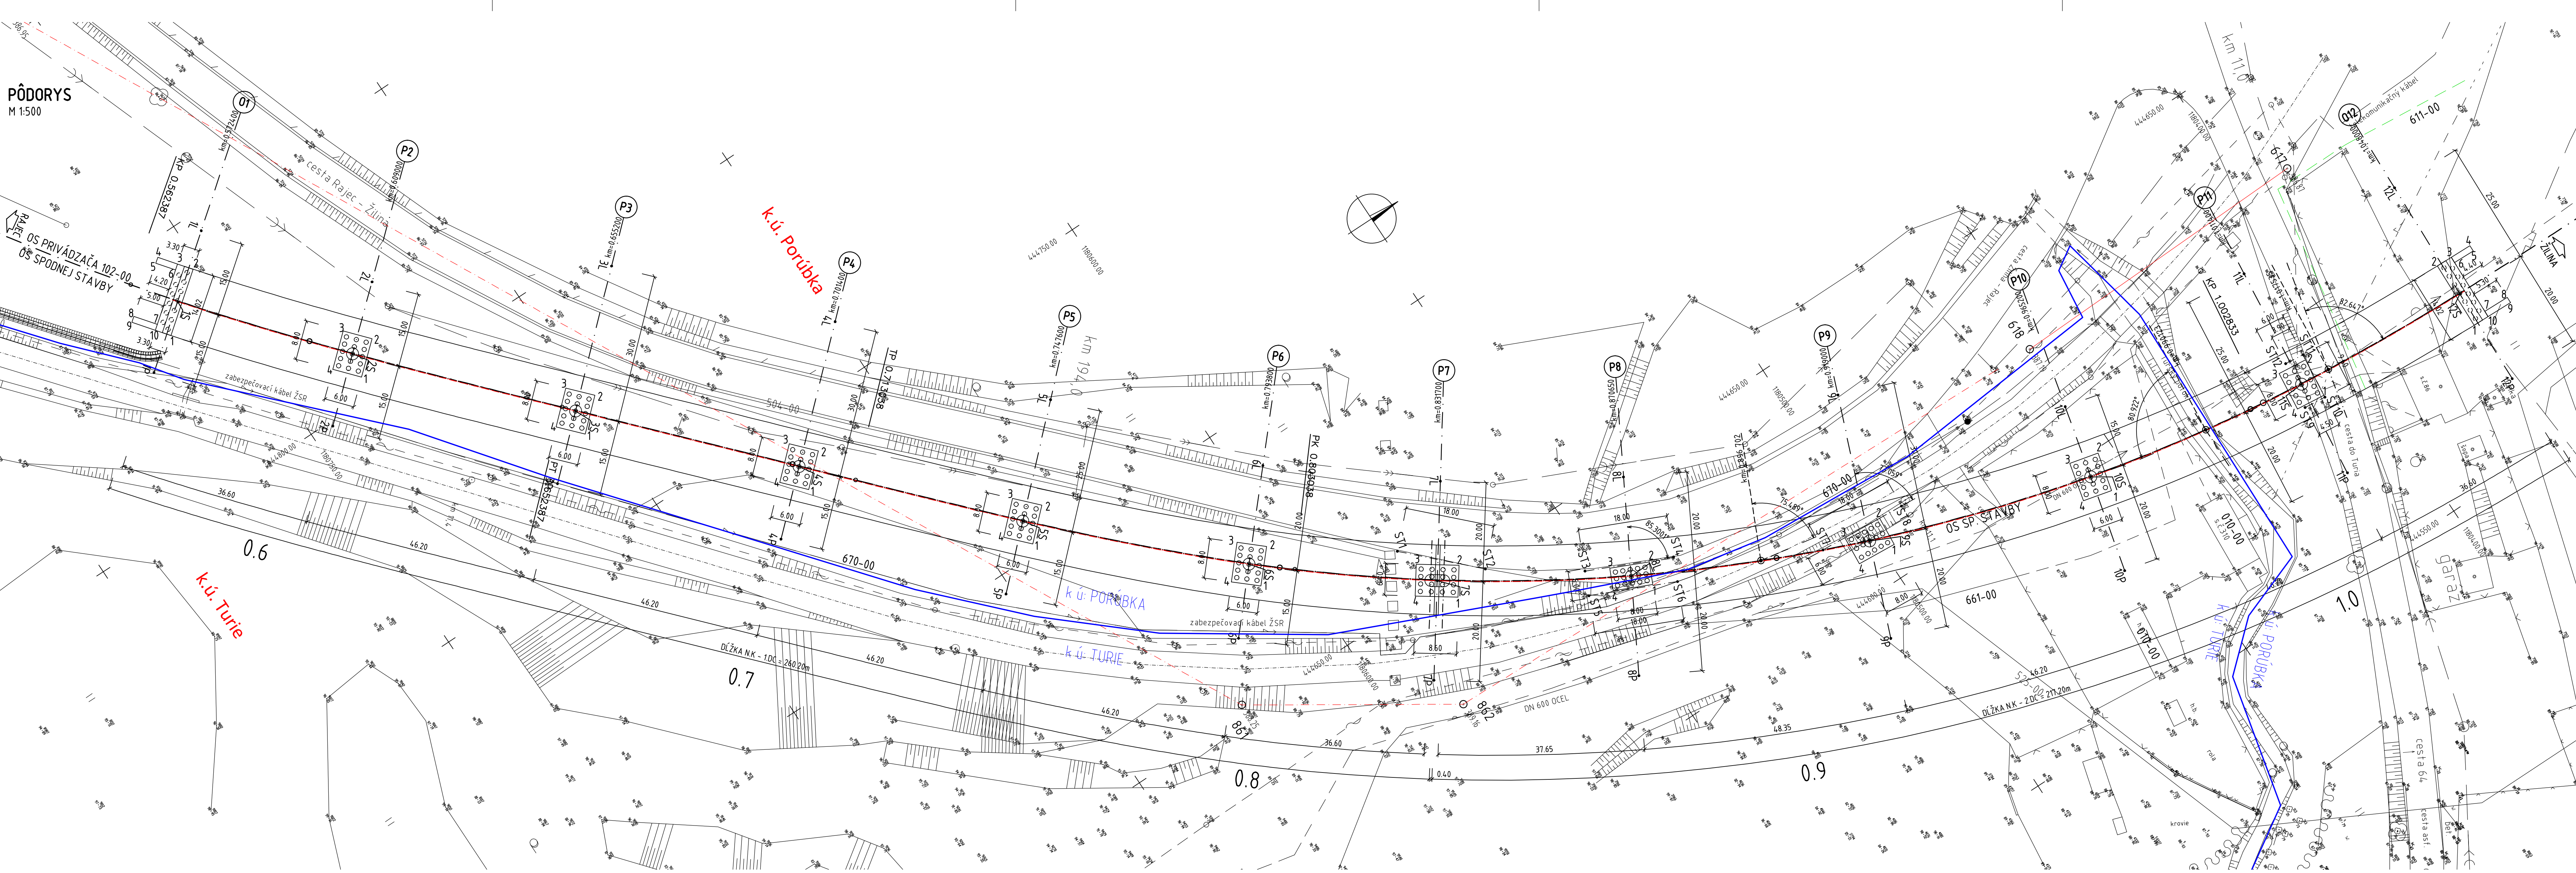


SCHEMA BODOV VYTÝČOVACEJ SÍTE
M 1:5000

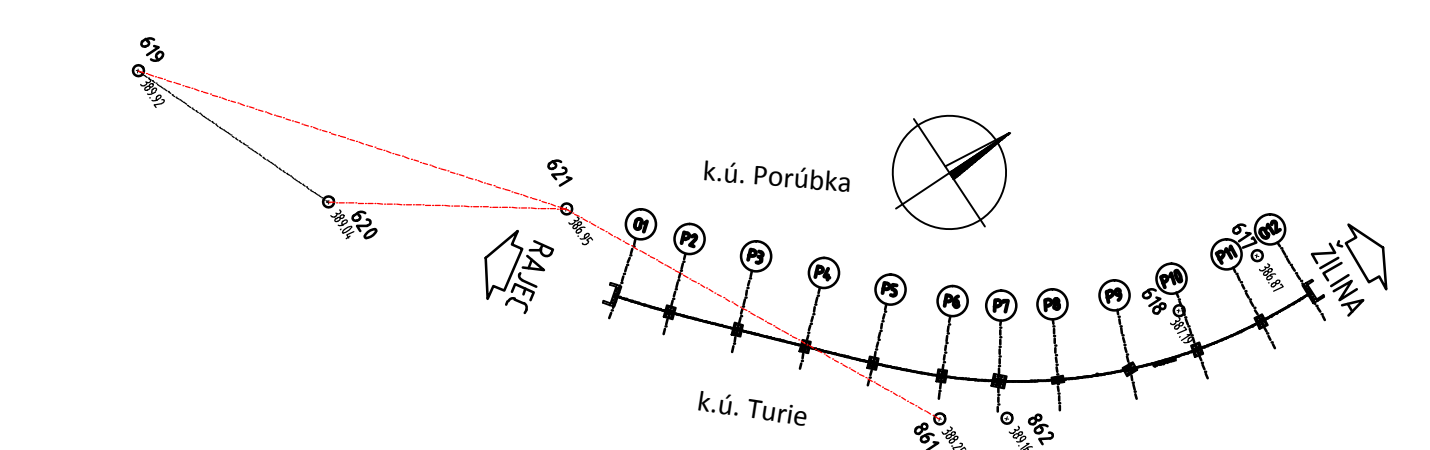

BODY VYTÝČOVACEJ SÍTE

BOD	y[m]	x[m]	H[m n.m.]
617	444625.797	1180389.937	386.871
618	444624.032	1180453.042	387.185
619	444525.767	1180599.479	389.924
620	444993.952	1180882.347	389.041
621	444903.443	1180753.744	386.946
861	444651.698	1180624.287	388.252
862	444627.296	1180587.111	389.169

ČÍSLOVANIE PÍLOTŮ

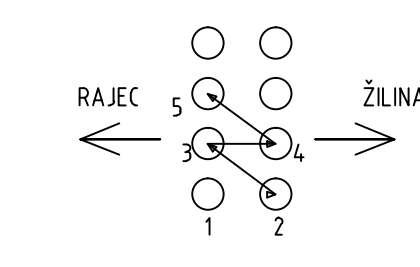

OBJEDNÁVATEL



NÁRODNÁ DIALNIČNÁ SPOLOČNOSŤ

ÚLOŽNÉ PRIAMKY

Bod	y[m]	x[m]
1P	444827.722	1180769.456
1S	444836.978	1180757.653
1L	444845.233	1180745.848
2P	444798.963	1180745.463
2S	444808.873	1180734.202
2L	444818.760	1180722.922
3P	444764.471	1180714.249
3S	444774.676	1180703.200
3L	444794.904	1180681.104
4P	444730.433	1180683.005
4S	444740.583	1180671.957
4L	444760.862	1180649.853
5P	444696.346	1180651.412
5S	444706.694	1180640.553
6P	444663.223	1180617.486
6S	444674.456	1180607.444
6L	444689.428	1180594.208
7P	444634.548	1180589.361
7S	444650.868	1180577.800
7L	444667.187	1180566.239
8P	444612.636	1180554.565
8S	444630.114	1180544.845
8L	444647.609	1180535.155
9P	444591.603	1180508.304
9S	444609.646	1180501.063
9L	444637.939	1180490.199
10P	444576.455	1180461.651
10S	444595.899	1180456.968
10L	444610.483	1180453.458
11P	444568.184	1180443.556
11S	444588.072	1180441.452
11L	444612.932	1180408.814
12S	444585.689	1180374.977
12L	444610.676	1180374.126

ŠTETOVNICOVÉ STENY

Bod	y[m]	x[m]
ST1	444660.194	1180581.221
ST2	444647.505	1180568.455
ST3	444636.107	1180552.011
ST4	444628.677	1180535.616
ST5	444631.552	1180554.075
ST6	444624.123	1180537.680
ST7	444613.303	1180509.812
ST8	444611.968	1180491.863
ST9	444583.811	1180413.401
ST10	444583.334	1180408.926
ST11	444592.880	1180407.281
ST12	444593.293	1180411.786

OPORA 1

Bod	y[m]	x[m]
1	444832.039	1180762.510
2	444840.673	1180751.464
3	444843.273	1180753.497
4	444846.602	1180756.058
5	444845.832	1180751.043
6	444842.503	1180754.481
7	444839.409	1180763.557
8	444839.372	1180766.605
9	444838.602	1180761.590
10	444834.639	1180764.342

OPORA 12

Bod	y[m]	x[m]
1	444578.849	1180376.032
2	444582.863	1180375.612
3	444592.764	1180372.314
4	444592.855	1180361.951
5	444591.405	1180361.952
6	444591.514	1180372.351
7	444579.999	1180372.696
8	444579.860	1180367.398
9	444578.609	1180367.434
10	444578.750	1180372.734

PÁTKA P2

Bod	y[m]	x[m]
1	444803.978	1180735.223
2	444809.263	1180729.217
3	444813.768	1180733.181
4	444808.483	1180739.187

PÁTKA P3

Bod	y[m]	x[m]
1	444769.703	1180704.114
2	444775.115	1180698.222
3	444779.533	1180702.281
4	444774.122	1180708.173

PÁTKA P4

Bod	y[m]	x[m]
1	444735.670	1180672.871
2	444742.342	1180666.979
3	444745.500	1180671.038
4	444740.088	1180676.930

PÁTKA P5

Bod	y[m]	x[m]
1	444701.765	1180641.377
2	444707.290	1180635.582
3	444711.633	1180639.722
4	444706.114	1180645.513

PÁTKA P6

Bod	y[m]	x[m]
1	444669.470	1180607.869
2	444675.461	1180602.567
3	444679.437	1180607.060
4	444673.447	1180612.362

PÁTKA P7

Bod	y[m]	x[m]
1	444645.795	1180576.130
2	444651.013	1180572.423
3	444655.945	1180579.468
4	444650.128	1180583.175

PÁTKA P8

Bod	y[m]	x[m]
1	444626.369	1180542.152
2	444630.559	1180540.253
3	444633.861	1180547.540
4	444629.671	1180544.438

PÁTKA P9

Bod	y[m]	x[m]
1	444606.358	1180497.297
2	444612.342	1180496.849
4	444606.956	1180505.275
7	444612.939	1180504.826

PÁTKA P10

Bod	y[m]	x[m]
1	444591.309	1180454.991
2	444599.086	1180453.117
3	444600.492	1180458.950
4	444592.714	1180460.824

PÁTKA P11

Bod	y[m]	x[m]
1	444583.176	1180408.893
2	444591.731	1180408.044
3	444584.413	1180414.859

PÍLOTŮ P1

Bod	y[m]	x[m]
1	444833.407	1180762.300
2	444835.129	1180762.373
3	444834.639	1180760.724
4	444836.360	1180760.797
5	444835.871	1180759.149
6	444837.592	1180759.221
7	444837.668	1180757.538
8	444838.824	1180757.644
9	444838.334	1180755.997
10	444840.056	1180756.070
11	444839.566	1180754.422
12	444841.287	1180754.494
13	444840.798	1180752.846

PÍLOTŮ P2

Bod	y[m]	x[m]
1	444808.430	1180737.809
2	444806.891	1180736.454
3	444805.352	1180735.100
4	444809.421	1180736.633
5	444807.882	1180735.328
6	444806.343	1180733.974
7	444810.412	1180735.567
8	444808.873	1180734.202
9	444807.334	1180732.848
10	444811.403	1180734.430
11	444809.864	1180733.076
12	444808.325	1180731.722
13	444812.394	1180733.304
14	444810.855	1180731.950
15	444809.316	1180730.596

PÍLOTŮ P3

Bod	y[m]	x[m]
1	444774.099	1180706.794
2	444772.589	1180705.407
3	444771.079	1180704.021
4	444775.113	1180705.689
5	444773.603	1180704.303
6	444772.094	1180702.916
7	444776.128	1180704.585
8	444776.418	1180703.798
9	444773.108	1180701.811
10	444777.143	1180703.480
11	444775.633	1180702.093
12	444774.123	1180700.706
13	444778.157	1180702.375
14	444776.648	1180700.988
15	444775.138	1180699.602

PÍLOTŮ P4

Bod	y[m]	x[m]
1	444740.065	1180675.551
2	444738.555	1180674.164
3	444737.045	1180672.777
4	444741.080	1180674.446
5	444739.570	1180673.059
6	444738.060	1180671.673
7	444742.095	1180673.341
8	444740.585	1180671.955
9	444739.075	1180670.568
10	444743.109	1180672.237
11	444741.599	1180670.850
12	444742.614	1180669.745
13	444744.124	1180671.132
14	444742.614	1180669.745
15	444741.104	1180668.358

PÍLOTŮ P5

Bod	y[m]	x[m]
1	444706.111	1180642.137
2	444704.627	1180642.723
3	444703.143	1180641.309
4	444707.145	1180643.051
5	444705.661	1180641.637
6	444704.177	1180640.223
7	444708.180	1180641.966
8	444706.696	1180640.551
9	444705.212	1180639.137
10	444709.215	1180640.880
11	444707.731	1180639.465
12	444706.247	1180638.051
13	444710.250	1180639.794
14	444708.766	1180638.380
15	444707.282	1180636.965

PÍLOTŮ P6

Bod	y[m]	x[m]
1	444673.566	1180610.988
2	444672.207	1180609.453
3	444670.849	1180607.917
4	444674.689	1180609.994
5	444673.331	1180608.458
6	444671.972	1180606.923
7	444675.812	1180608.999
8	444674.454	1180607.484
9	444673.095	1180605.929
10	444676.936	1180608.005
11	444675.577	1180606.470
12	444674.218	1180604.935
13	444678.059	1180607.011
14	444676.700	1180605.476
15	444675.342	1180603.941

PÍLOTŮ P7

Bod	y[m]	x[m]
1	444650.928	1180581.806
2	444649.667	1180580.004
3	444648.405	1180578.201
4	444647.143	1180576.399
5	444652.151	1180580.937
6	444650.890	1180579.135
7	444649.761	1180580.557
8	444648.366	1180575.530
9	444653.374	1180580.068
10	444652.112	1180578.266
11	444650.851	1180576.464
12	444649.589	1180574.661
13	444654.597	1180579.199
14	444653.335	1180571.397
15	444652.073	1180575.595
16	444650.812	1180573.793

PÍLOTŮ P8

Bod	y[m]	x[m]
1	444630.124	1180548.035
2	444629.604	1180546.769
3	444628.885	1180545.493
4	444628.266	1180544.037
5	444627.647	1180542.572
6	444631.353	1180547.578
7	444630.734	1180546.212
8	444630.115	1180544.846
9	444628.877	1180542.103
10	444631.964	1180545.655
11	444631.345	1180544.288
12	444630.725	1180542.922
13	444630.106	1180541.556