


OBJEKT 5

2NP

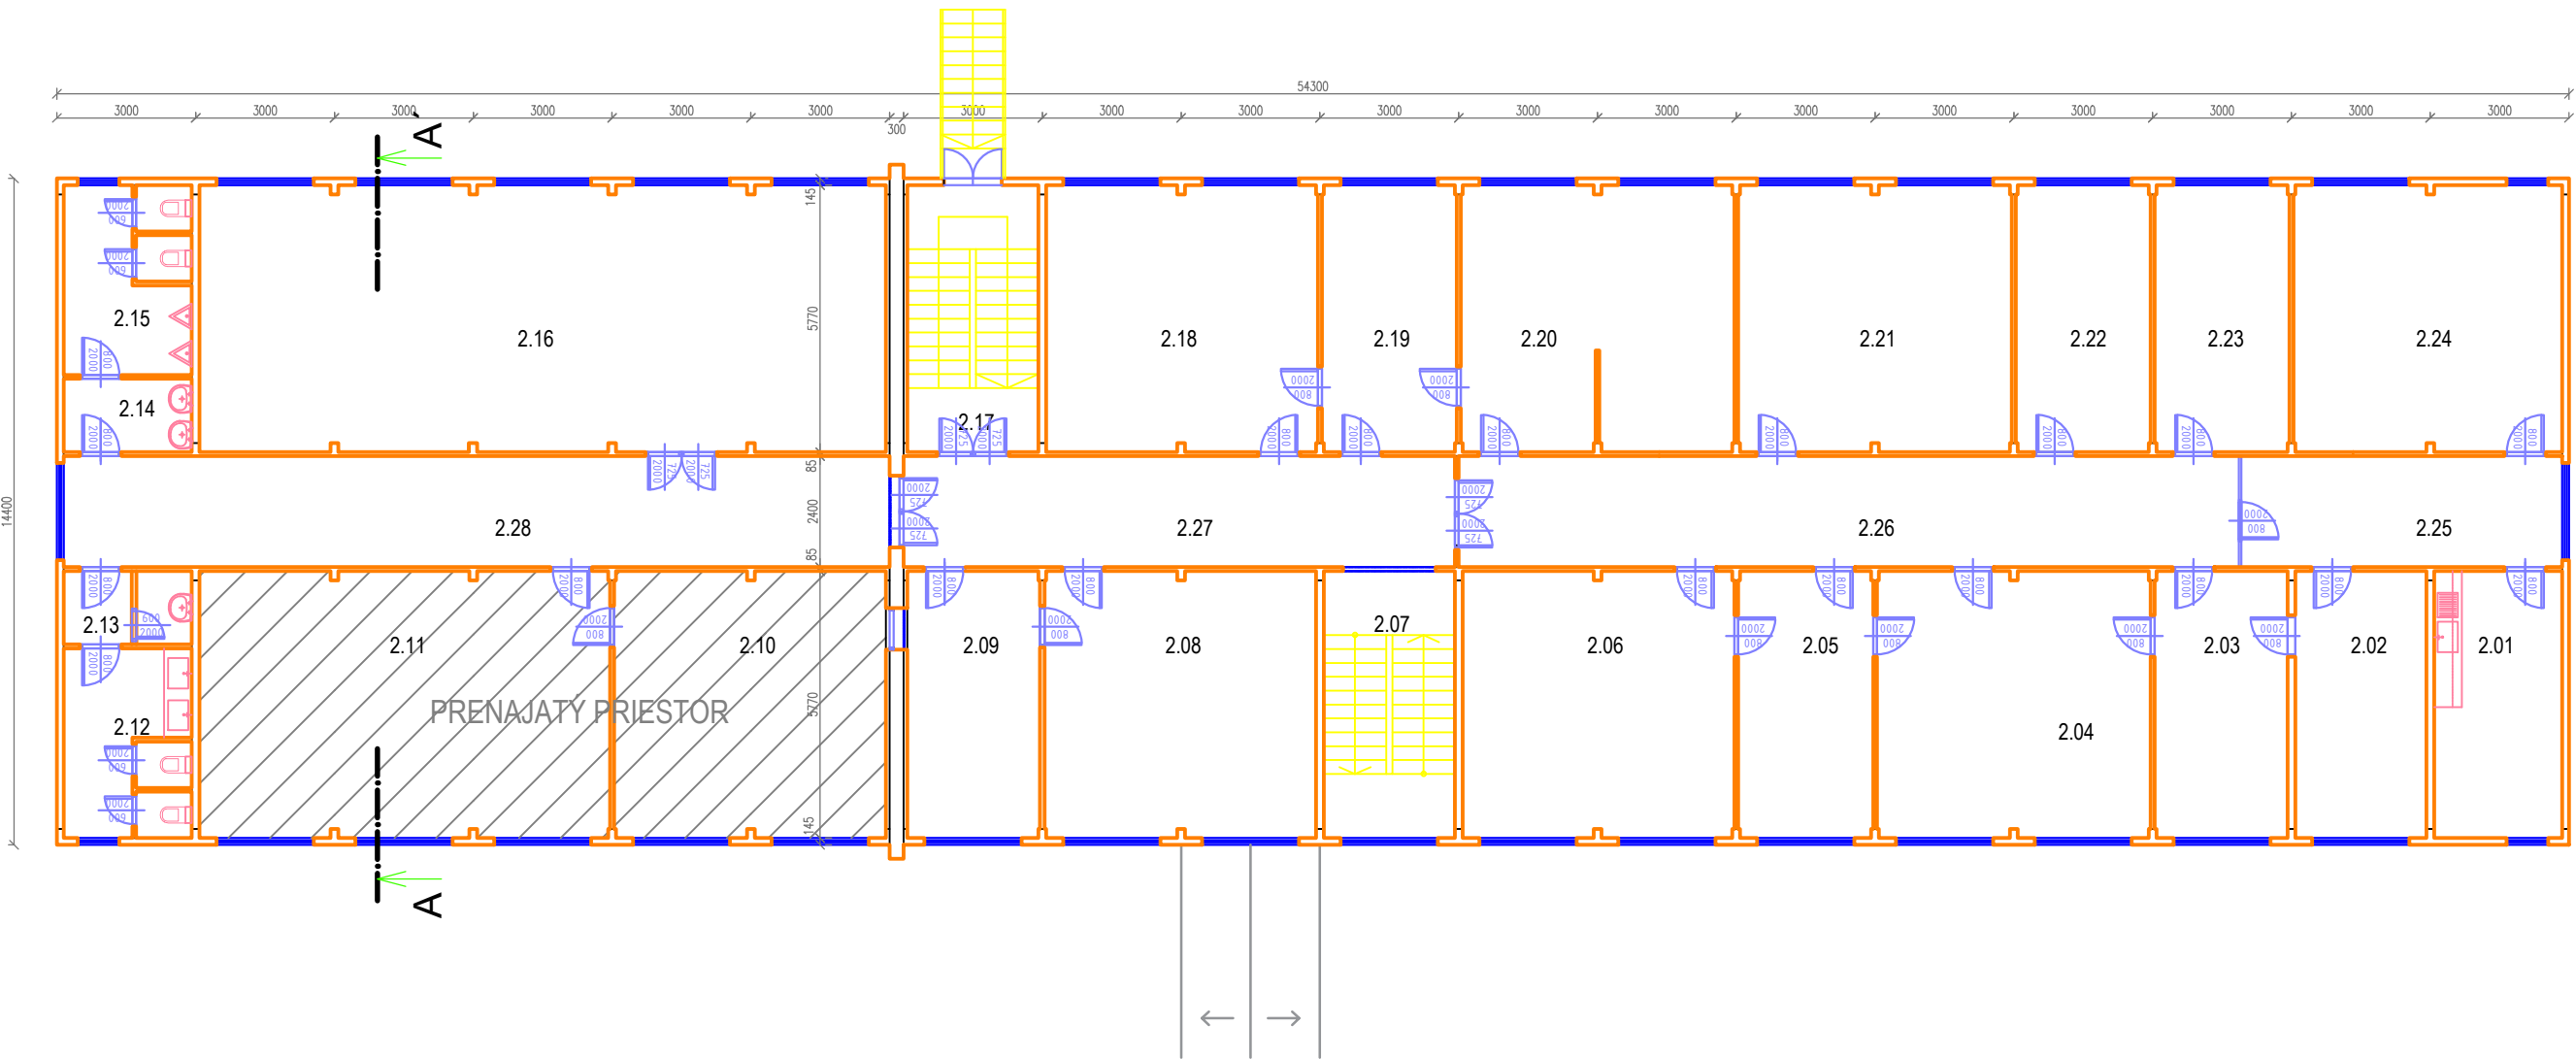

Legenda miestností:

Č.M.	Názov miestnosti	Plocha (m2)
2.01	Kuchyňa	16,00
2.02	Depozitár	16,30
2.03	Depozitár	16,30
2.04	Depozitár	33,60
2.05	Kancelária	16,40
2.06	Kancelária	33,60
2.07	Schodisko	16,40
2.08	Knižnica	33,60
2.09	Knižnica	16,30
2.10	Depozitár	33,60
2.11	Depozitár	50,80
2.12	WC	11,10
2.13	Predsieň	4,60
2.14	Predsieň	4,60
2.15	WC	11,10
2.16	Depozitár	85,30
2.17	Schodisko	16,40
2.18	Kancelária	33,60
2.19	Kancelária	16,30
2.20	Kancelária	33,60
2.21	Kancelária	33,60
2.22	Sklad	16,30
2.23	Kancelária	16,30
2.24	Kancelária	33,60
2.25	Chodba	16,60
2.26	Chodba	40,50
2.27	Chodba	28,60
2.28	Chodba	42,80
SPOLU		727,8

