




PÓDORYS - DOSKA
M 1:50

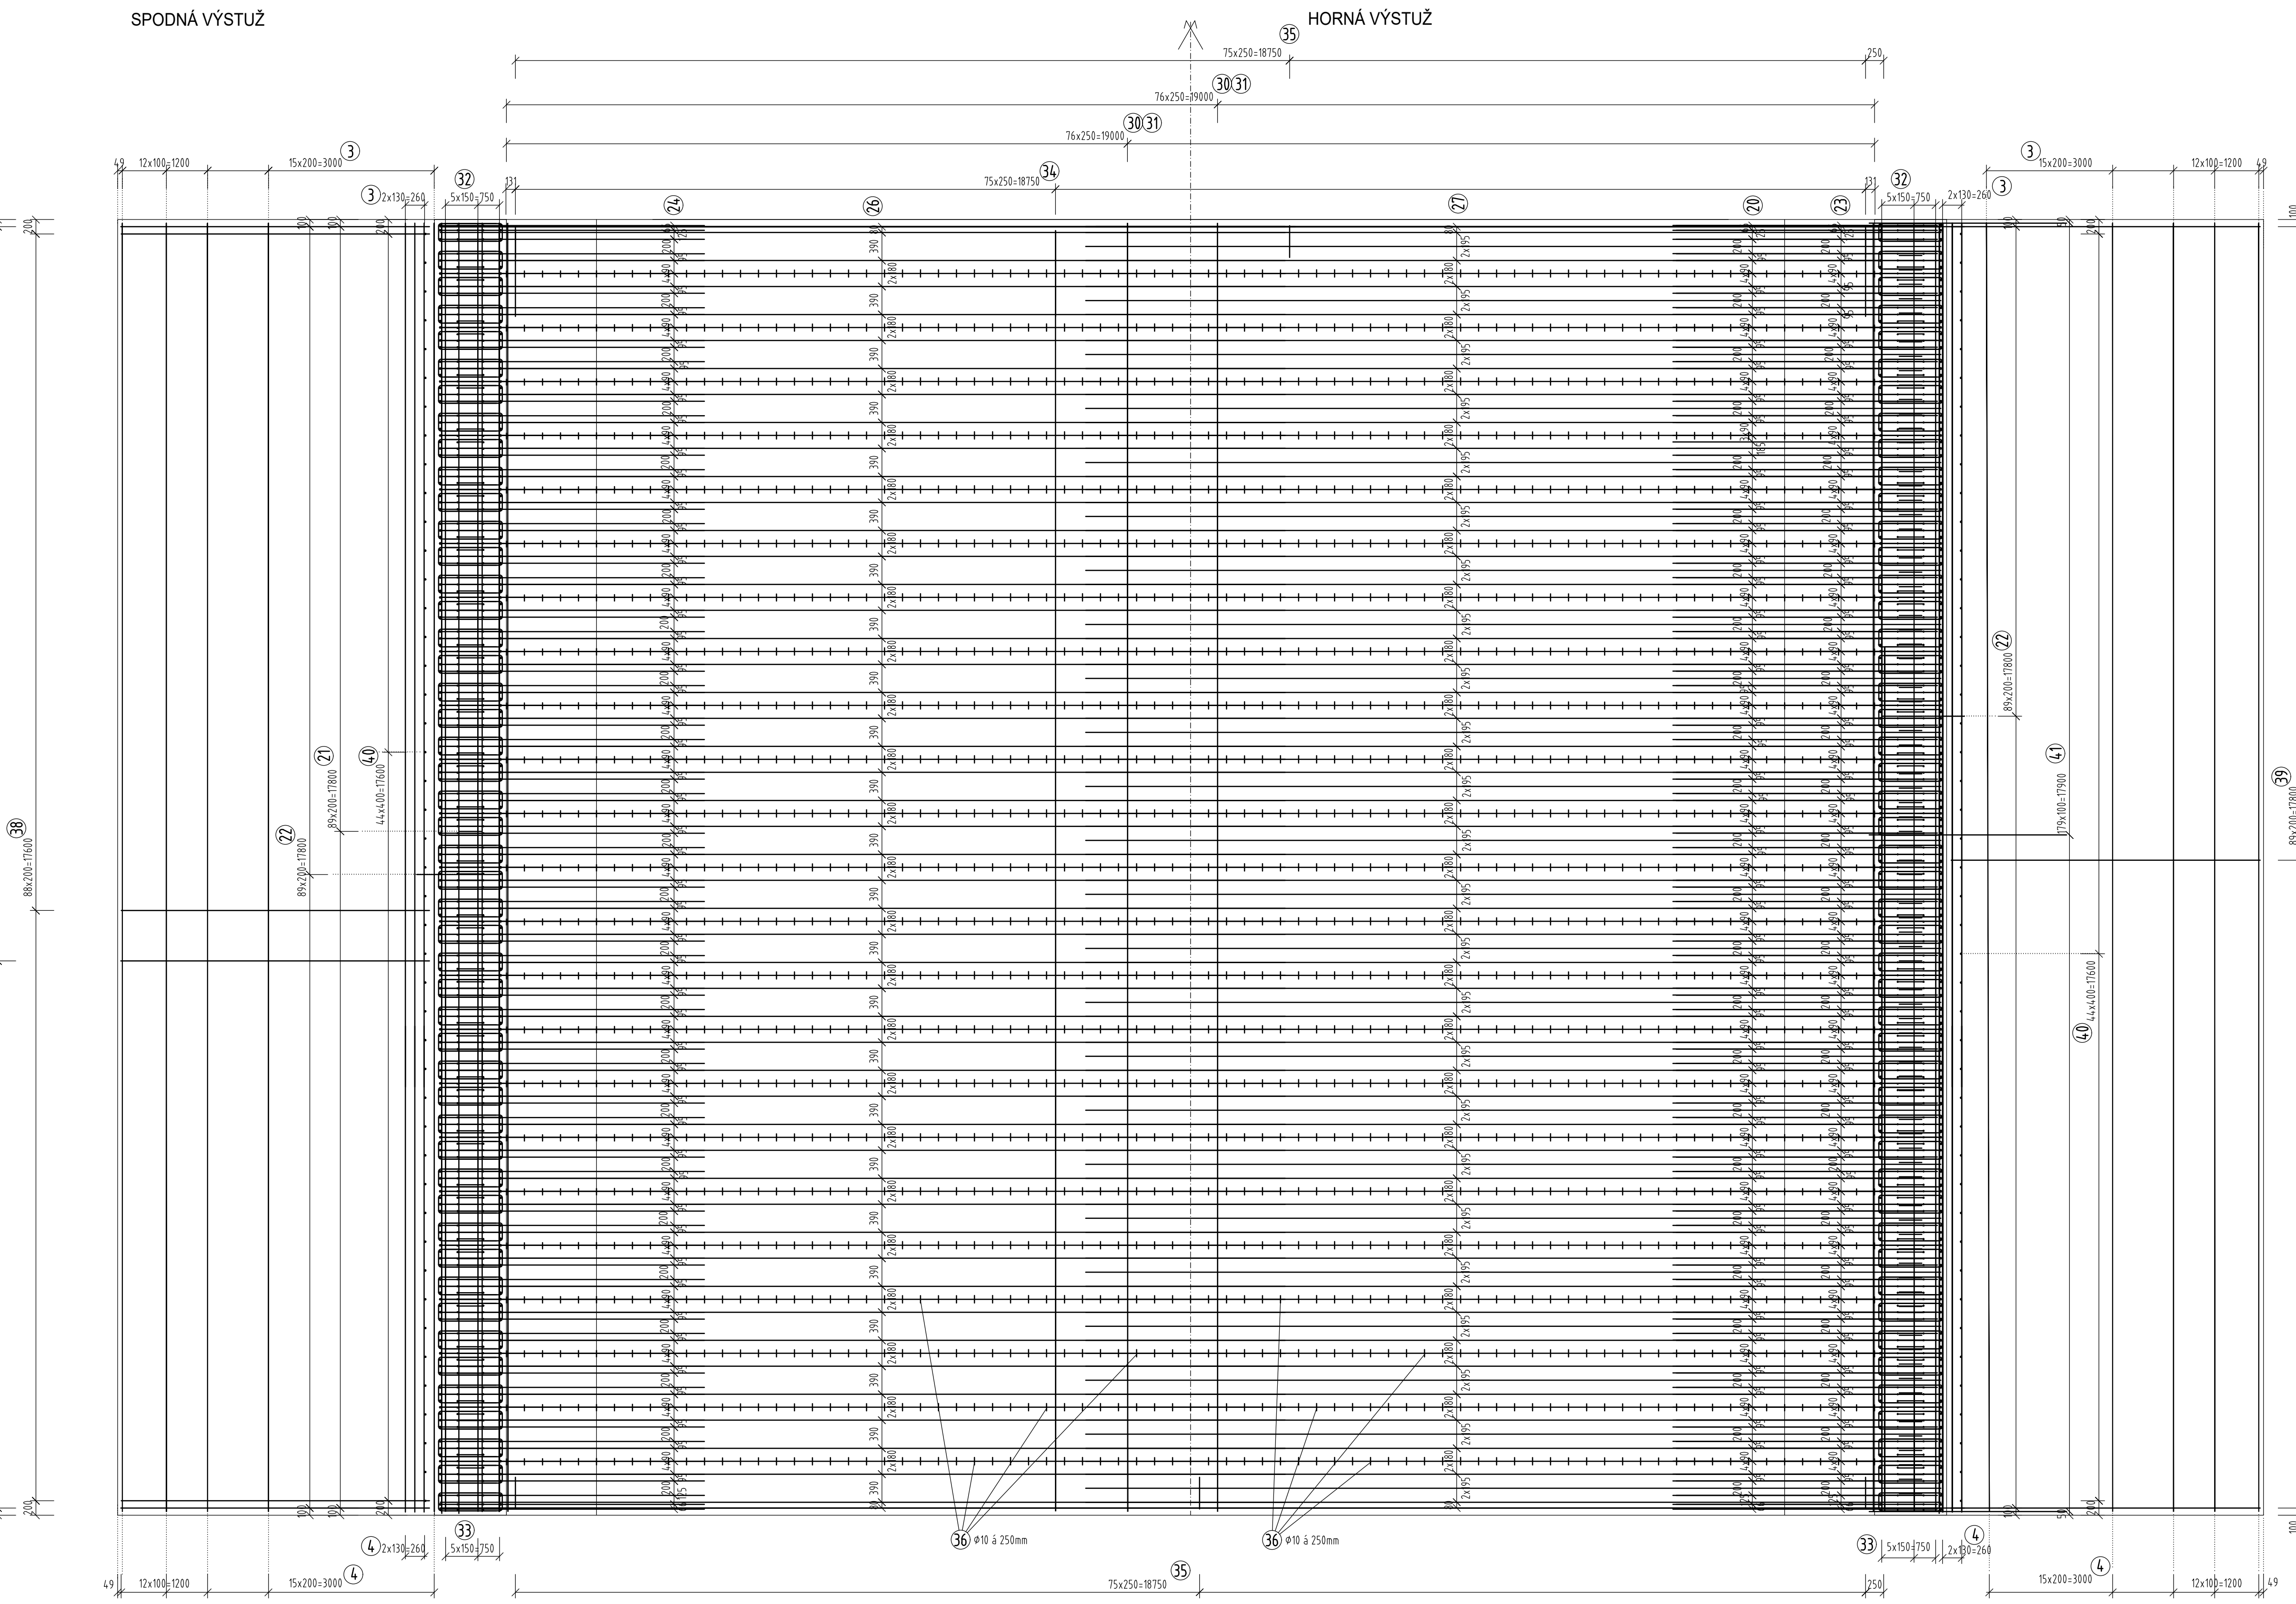


POZDLIŽNY REZ NOSNOU KONŠTRUKCIOU
M 1:25

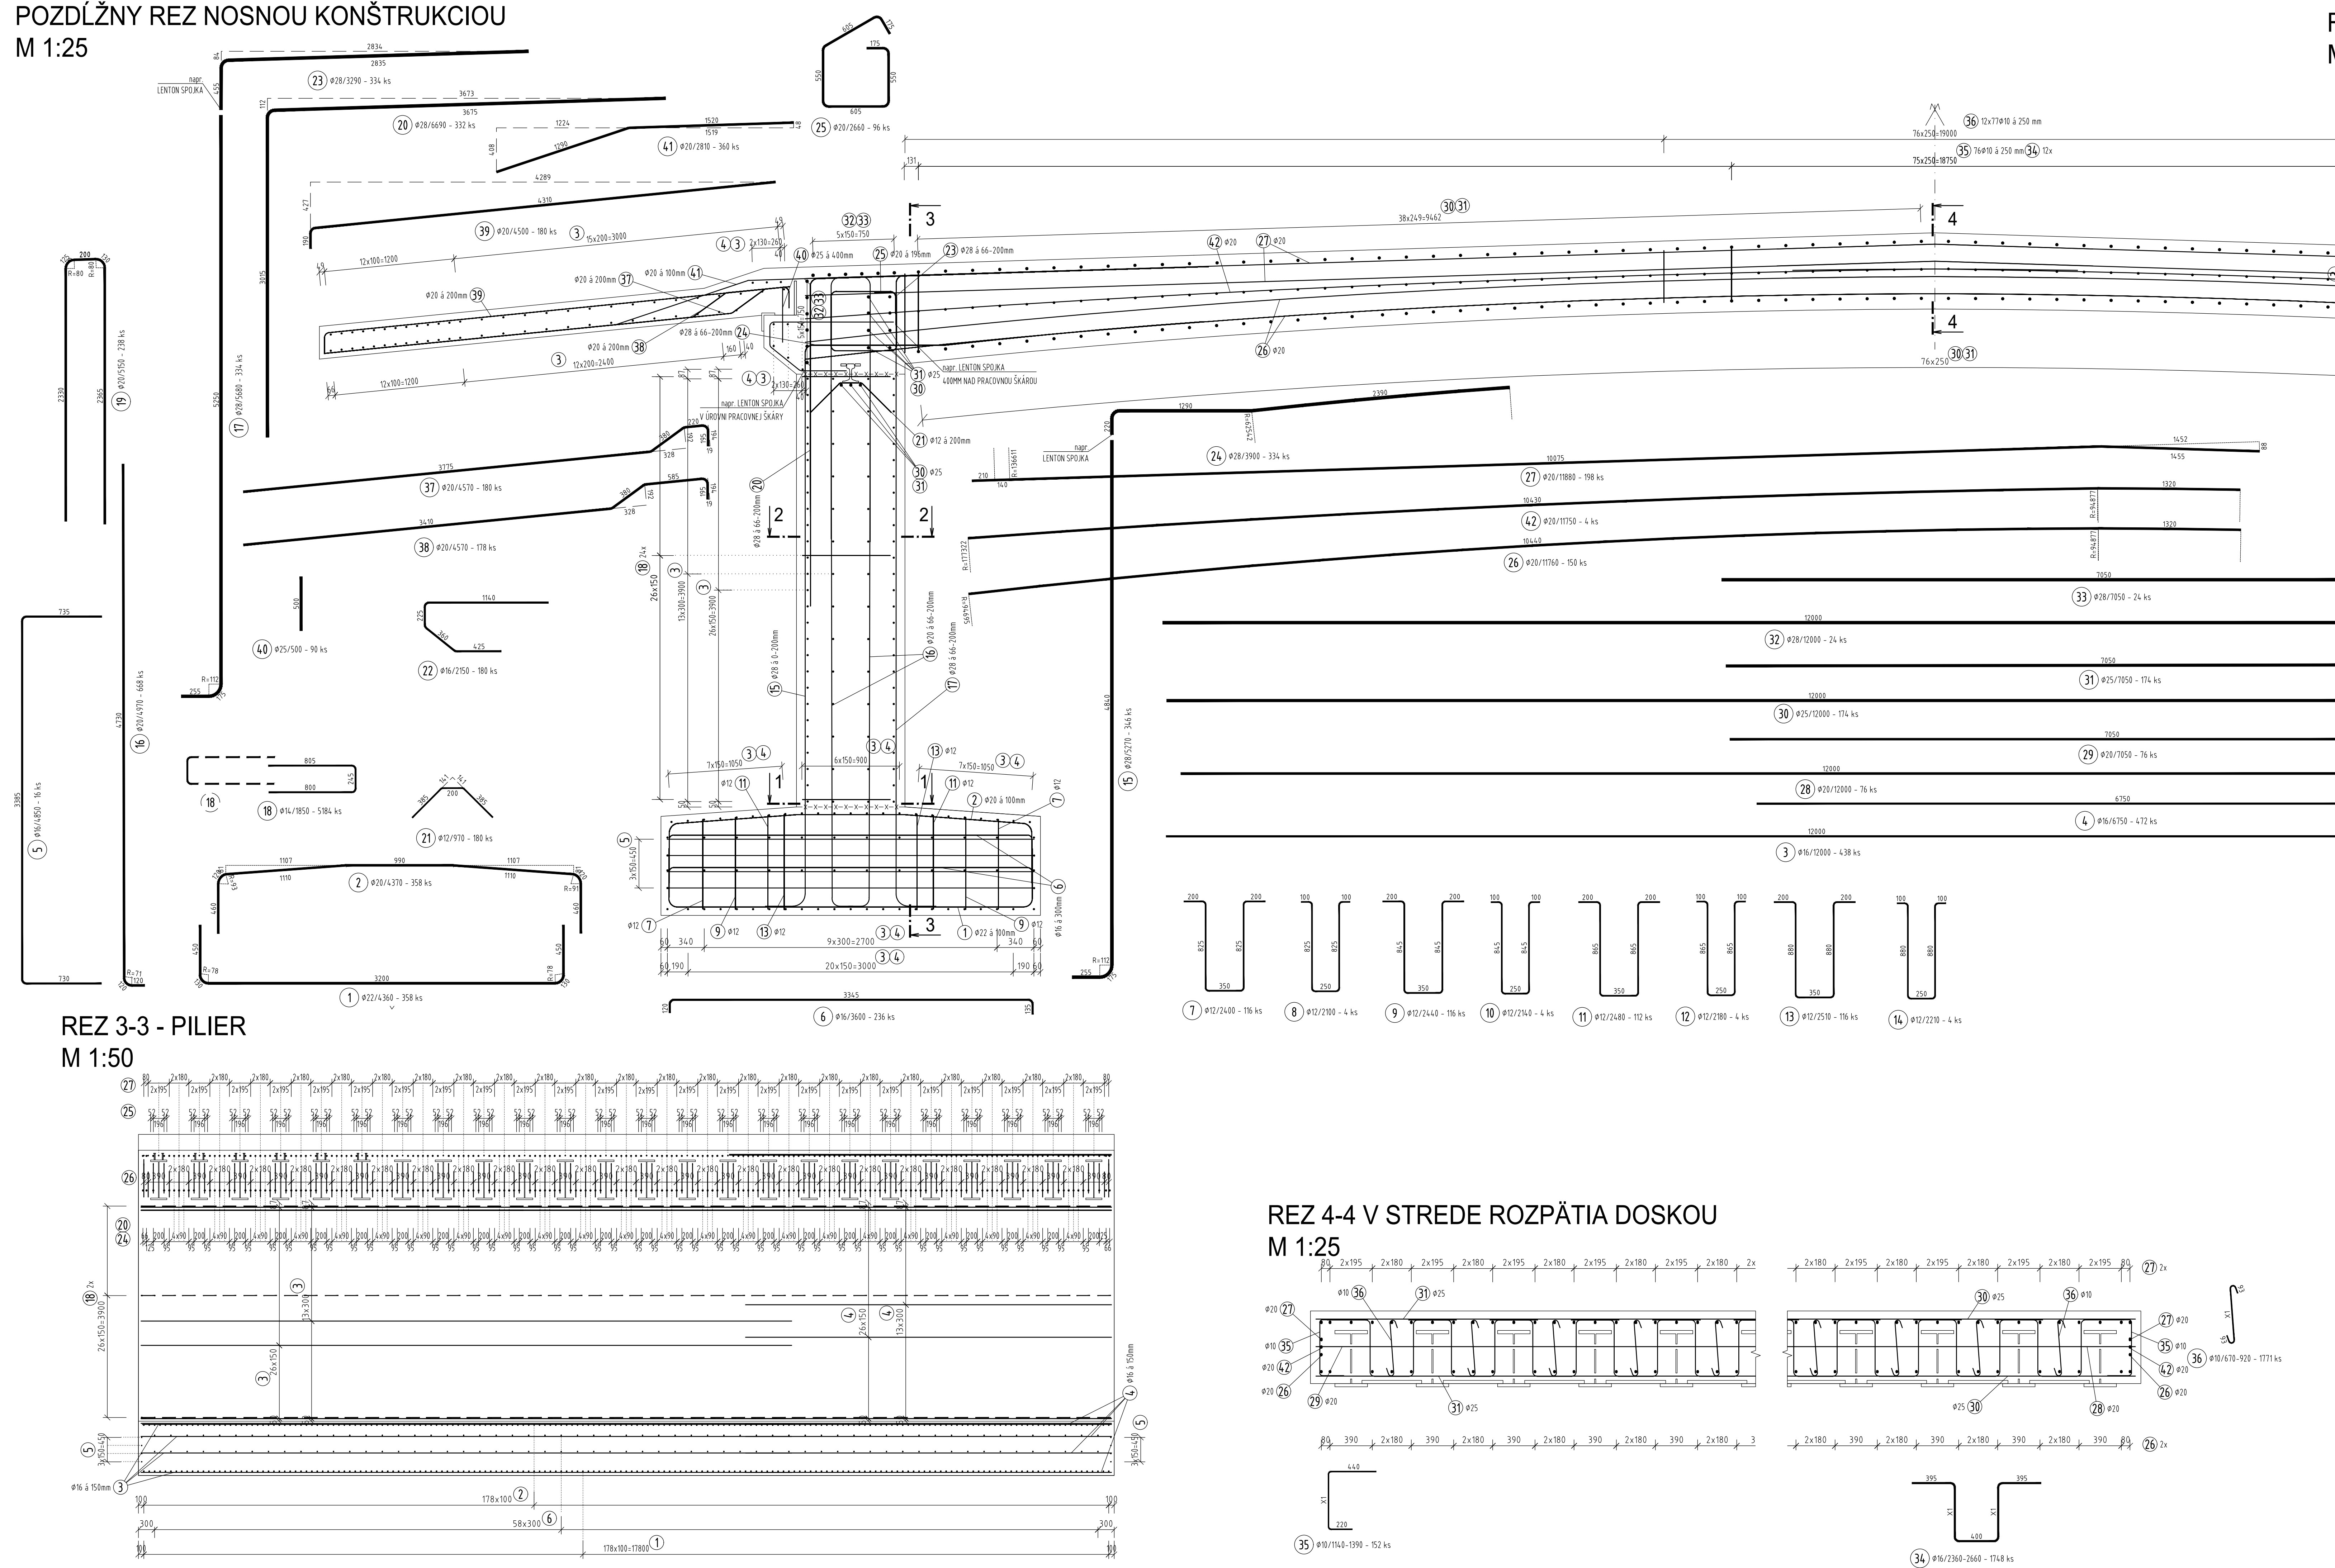


REZ 1-1 - ZÁKLADOM
M 1:25

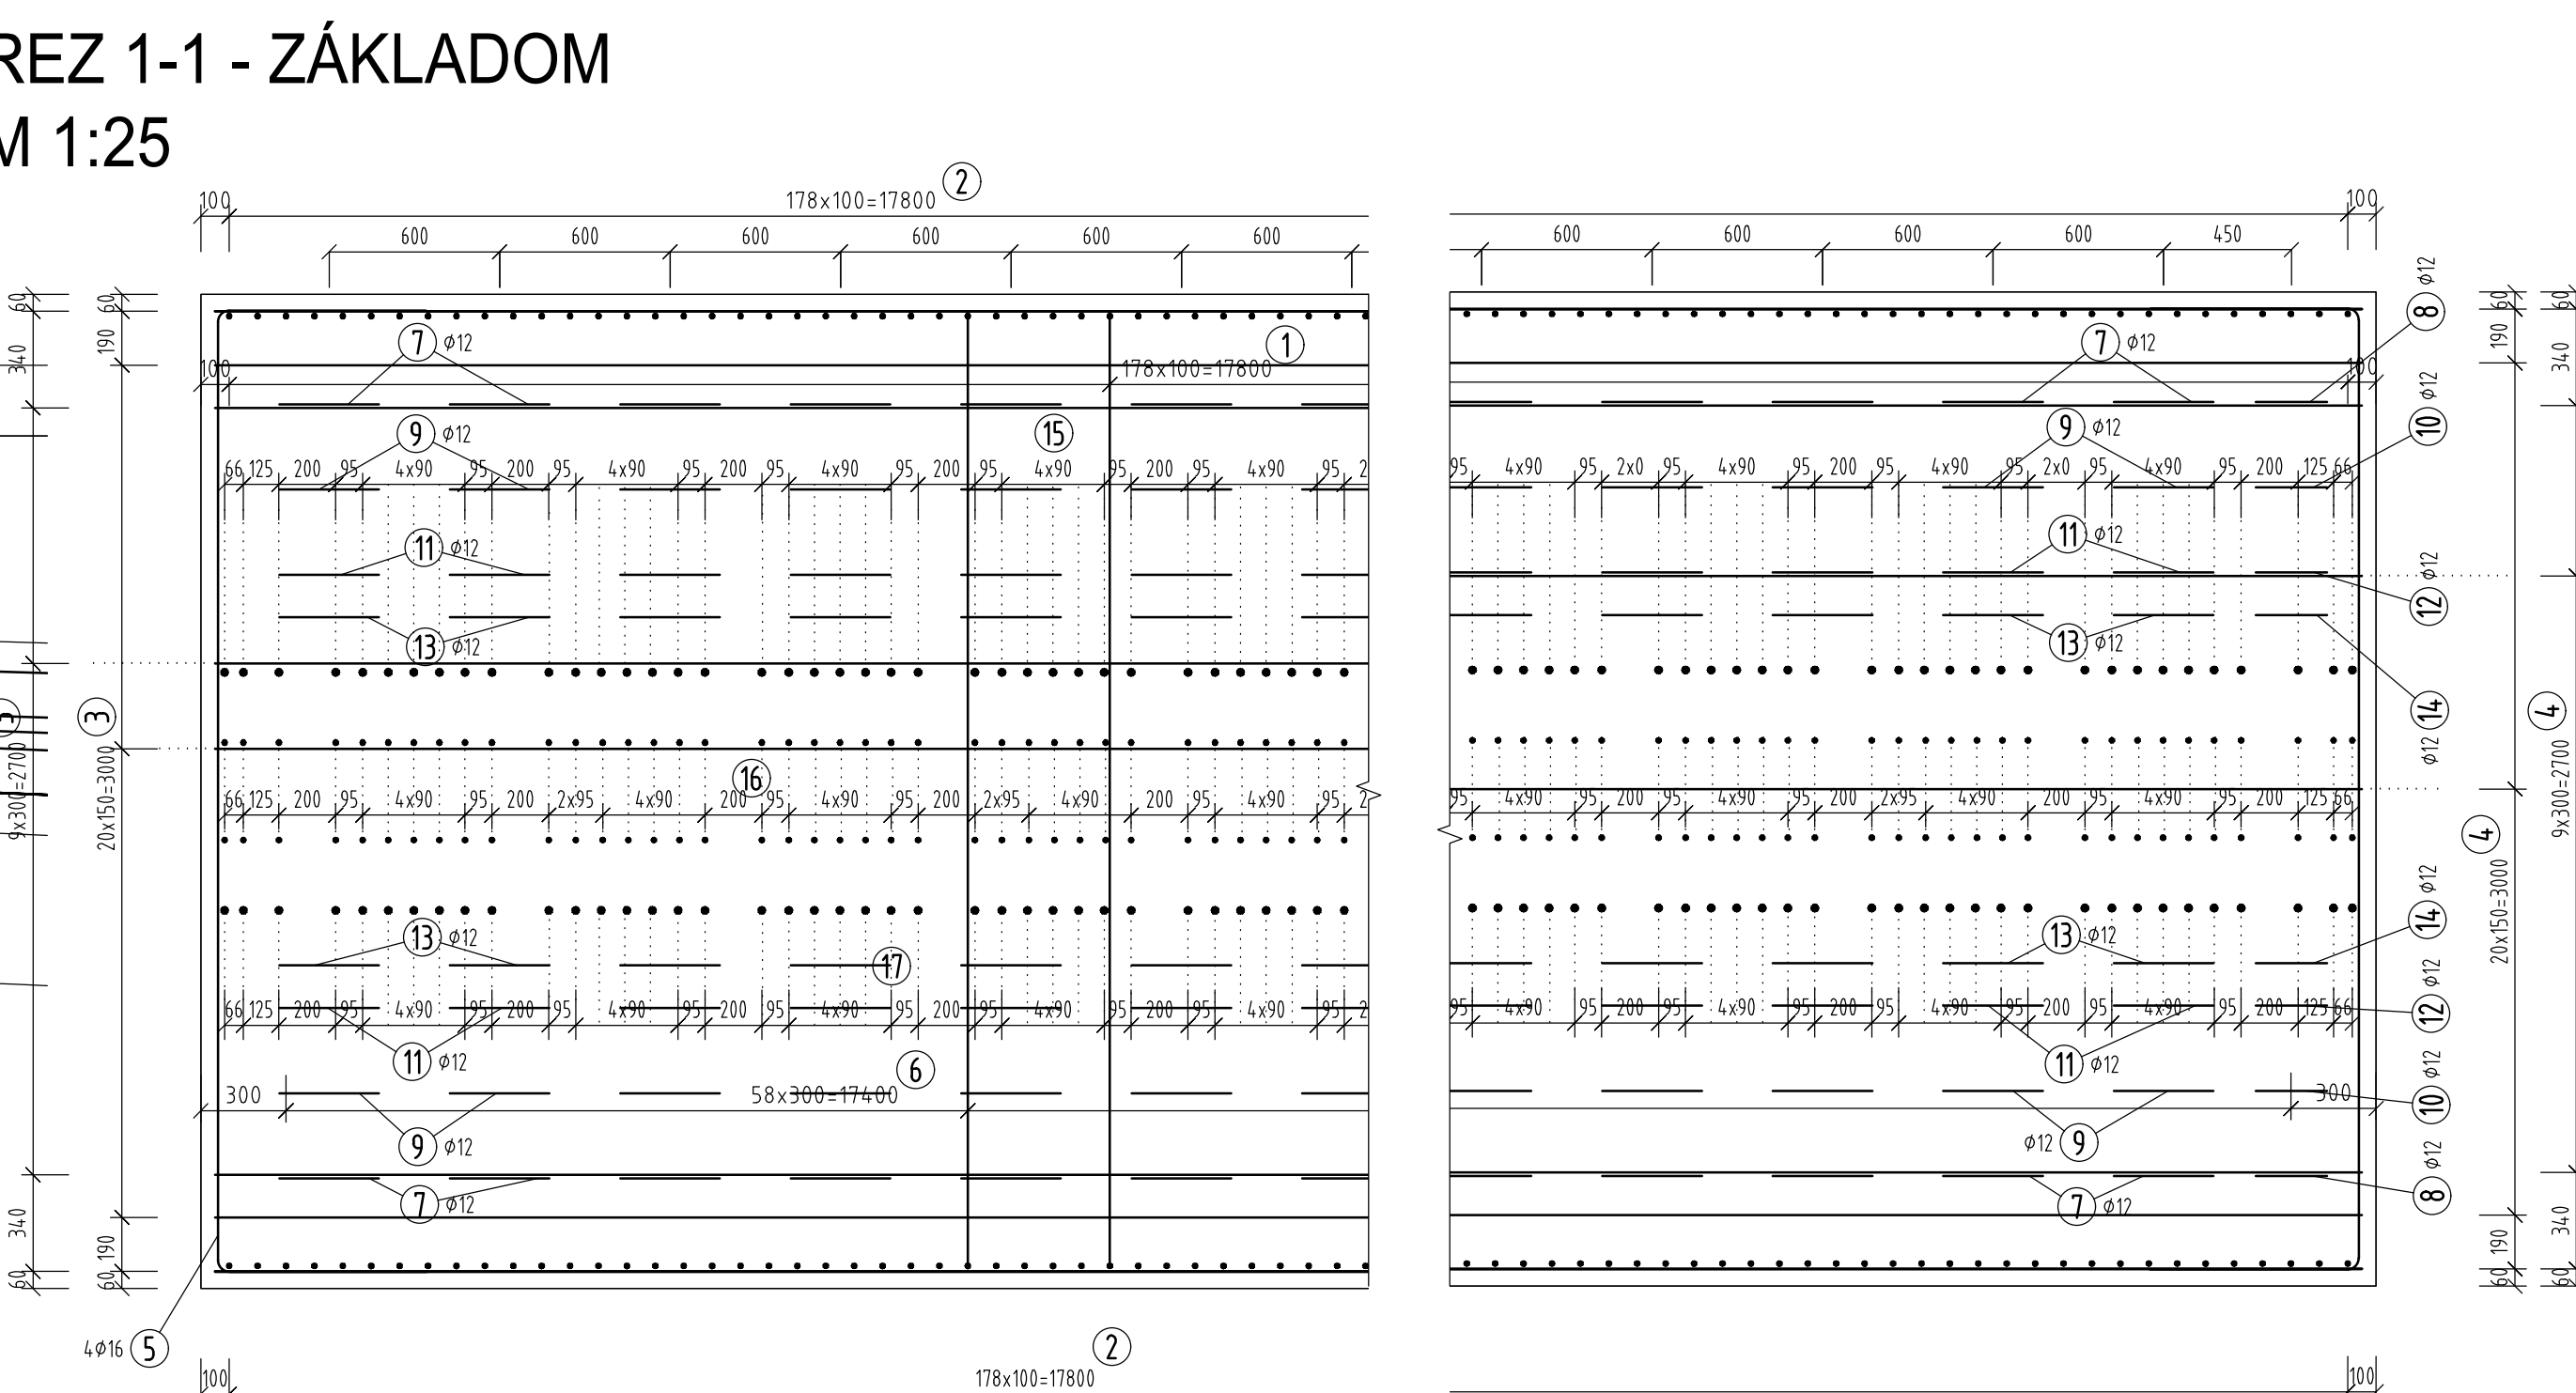


REZ 2-2 - PILIEROM
M 1:25

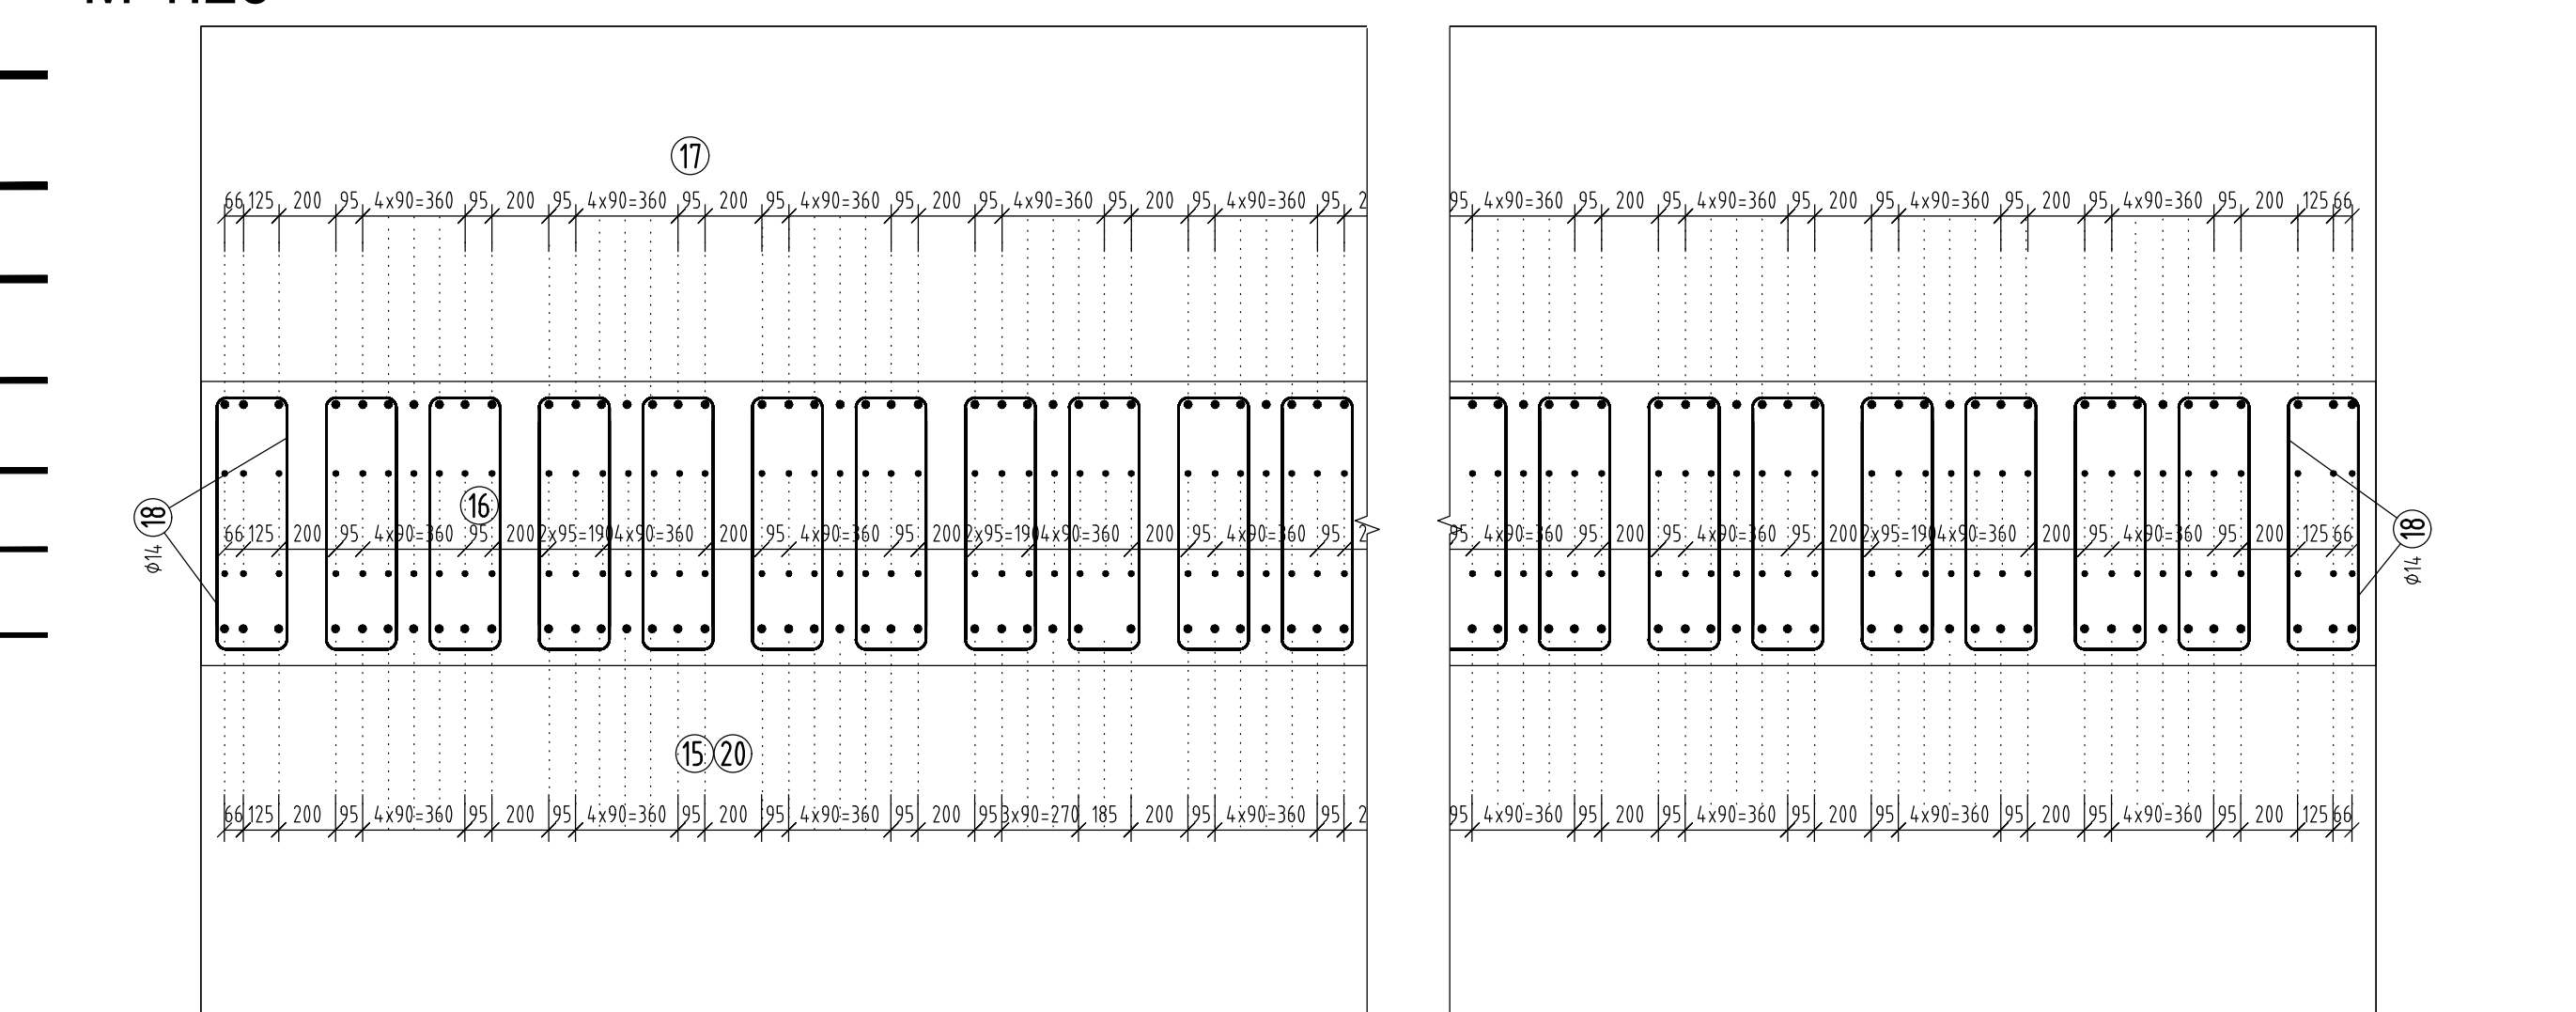

REZ 3-3 - PILIER
M 1:50

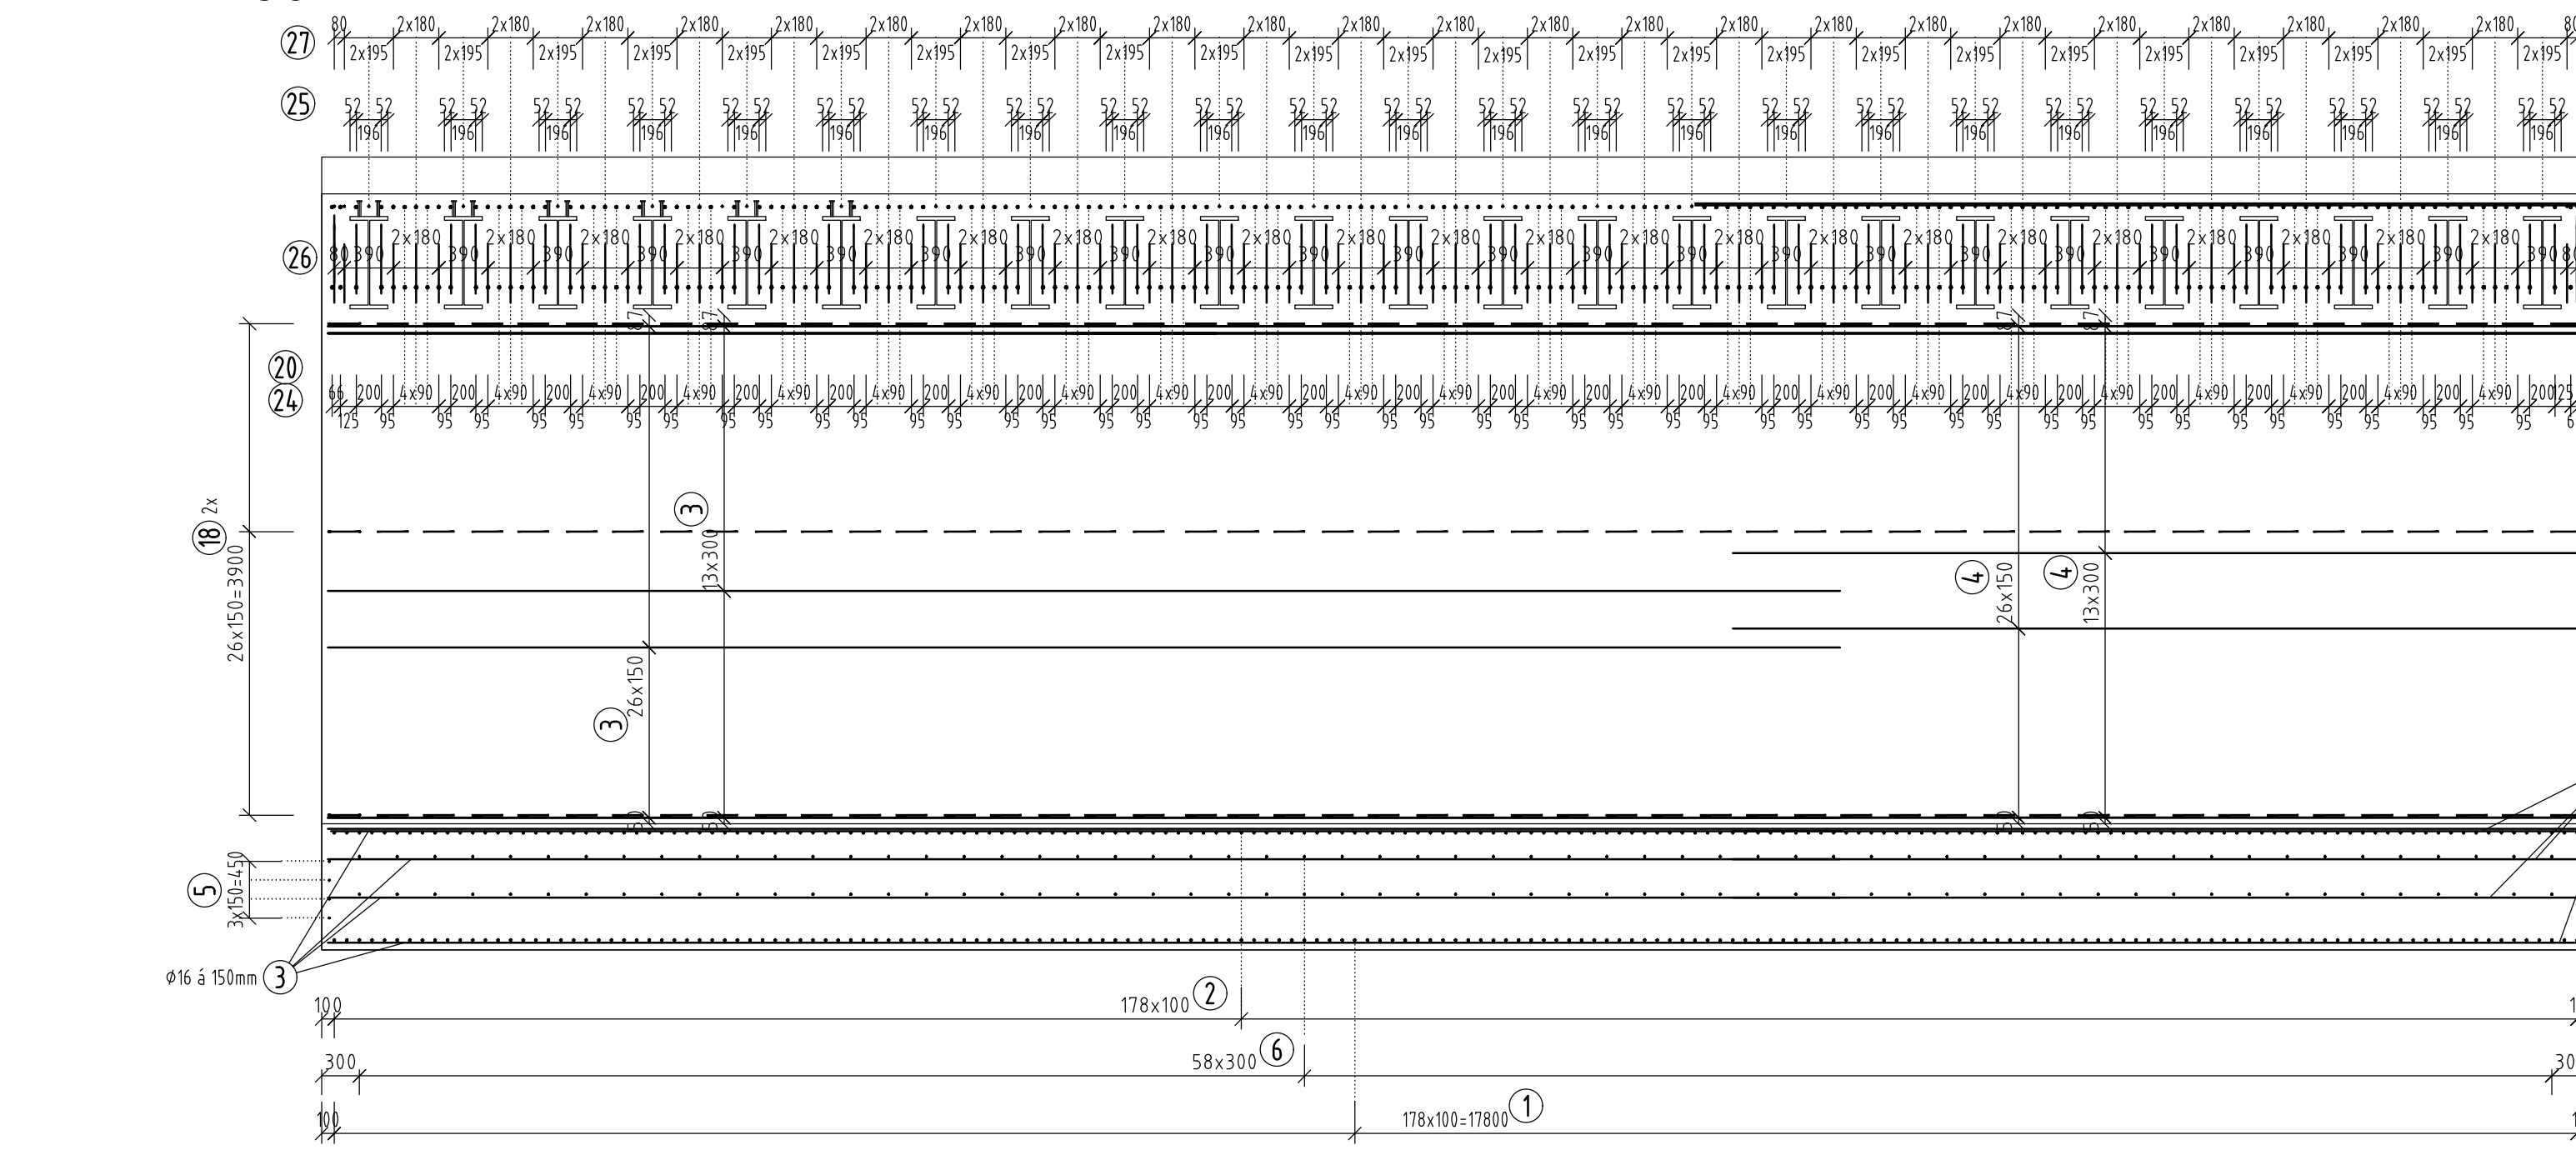

REZ 4-4 V STREDE ROZPÁTIA DOSKOU
M 1:25

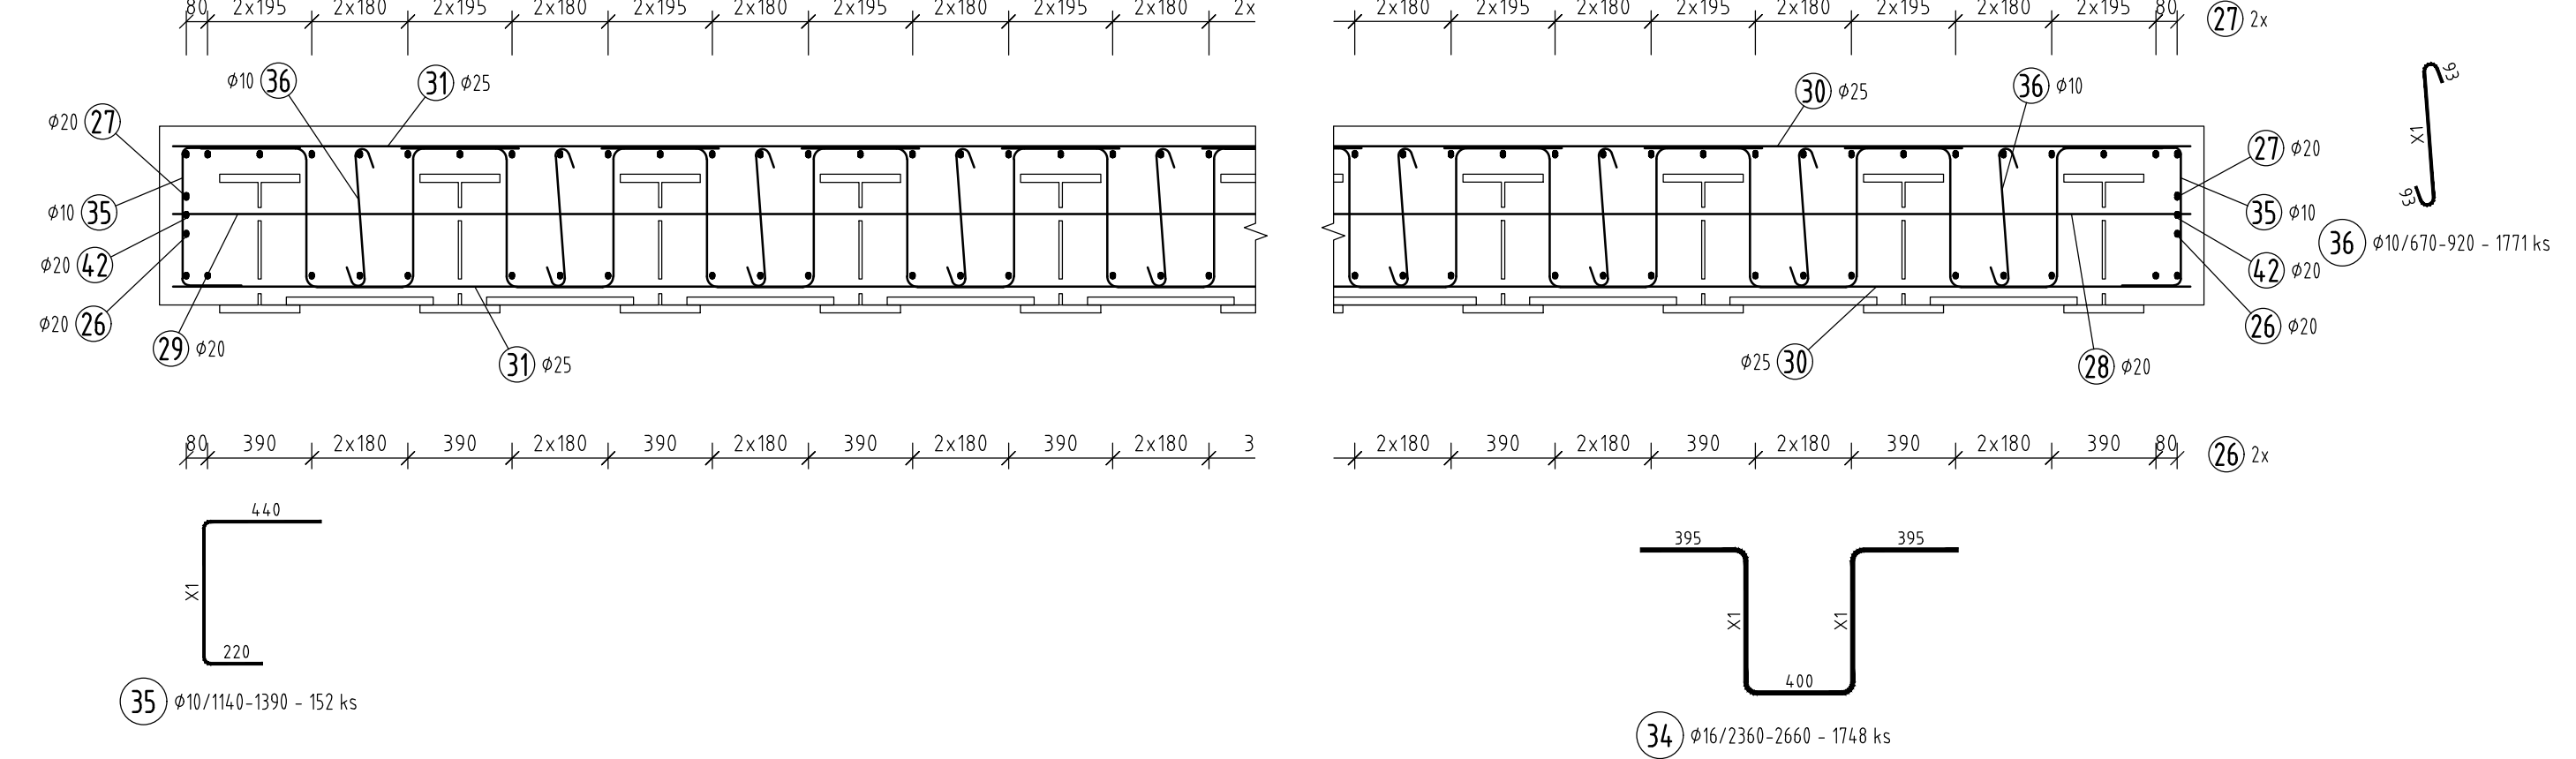

TABULKA VÝSTUŽE										
