
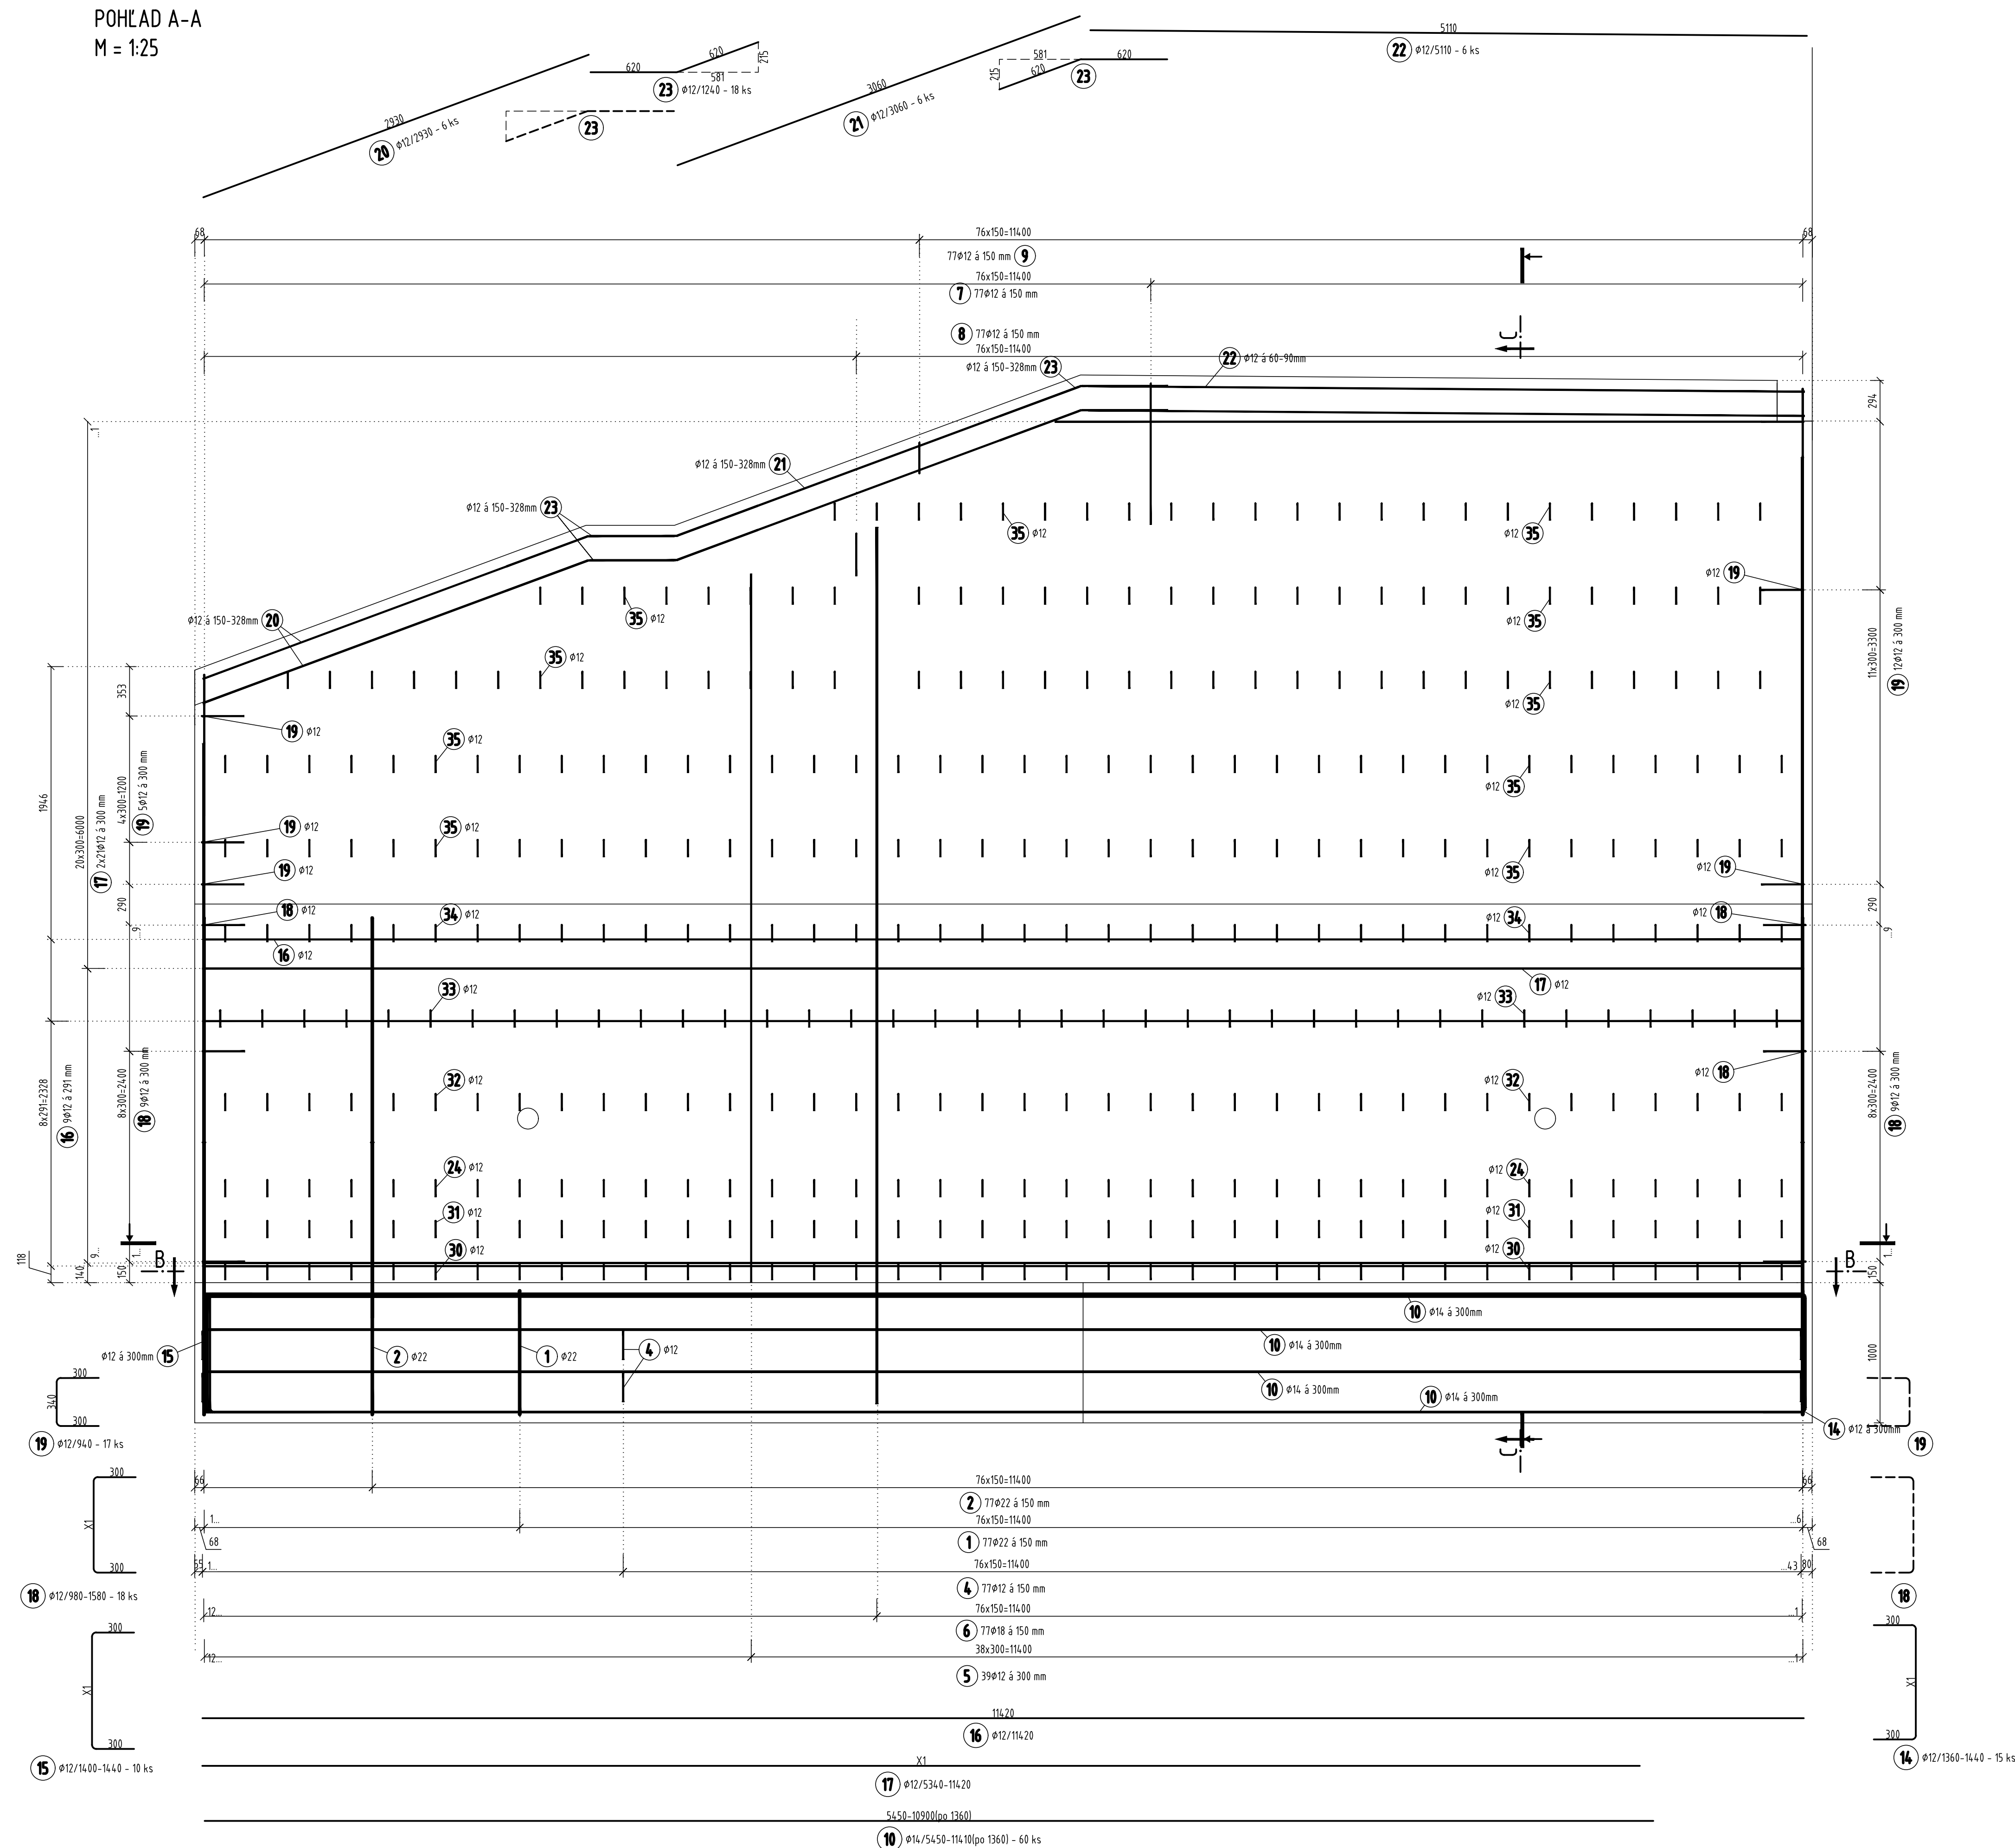


POHĽAD A-A
M = 1:25

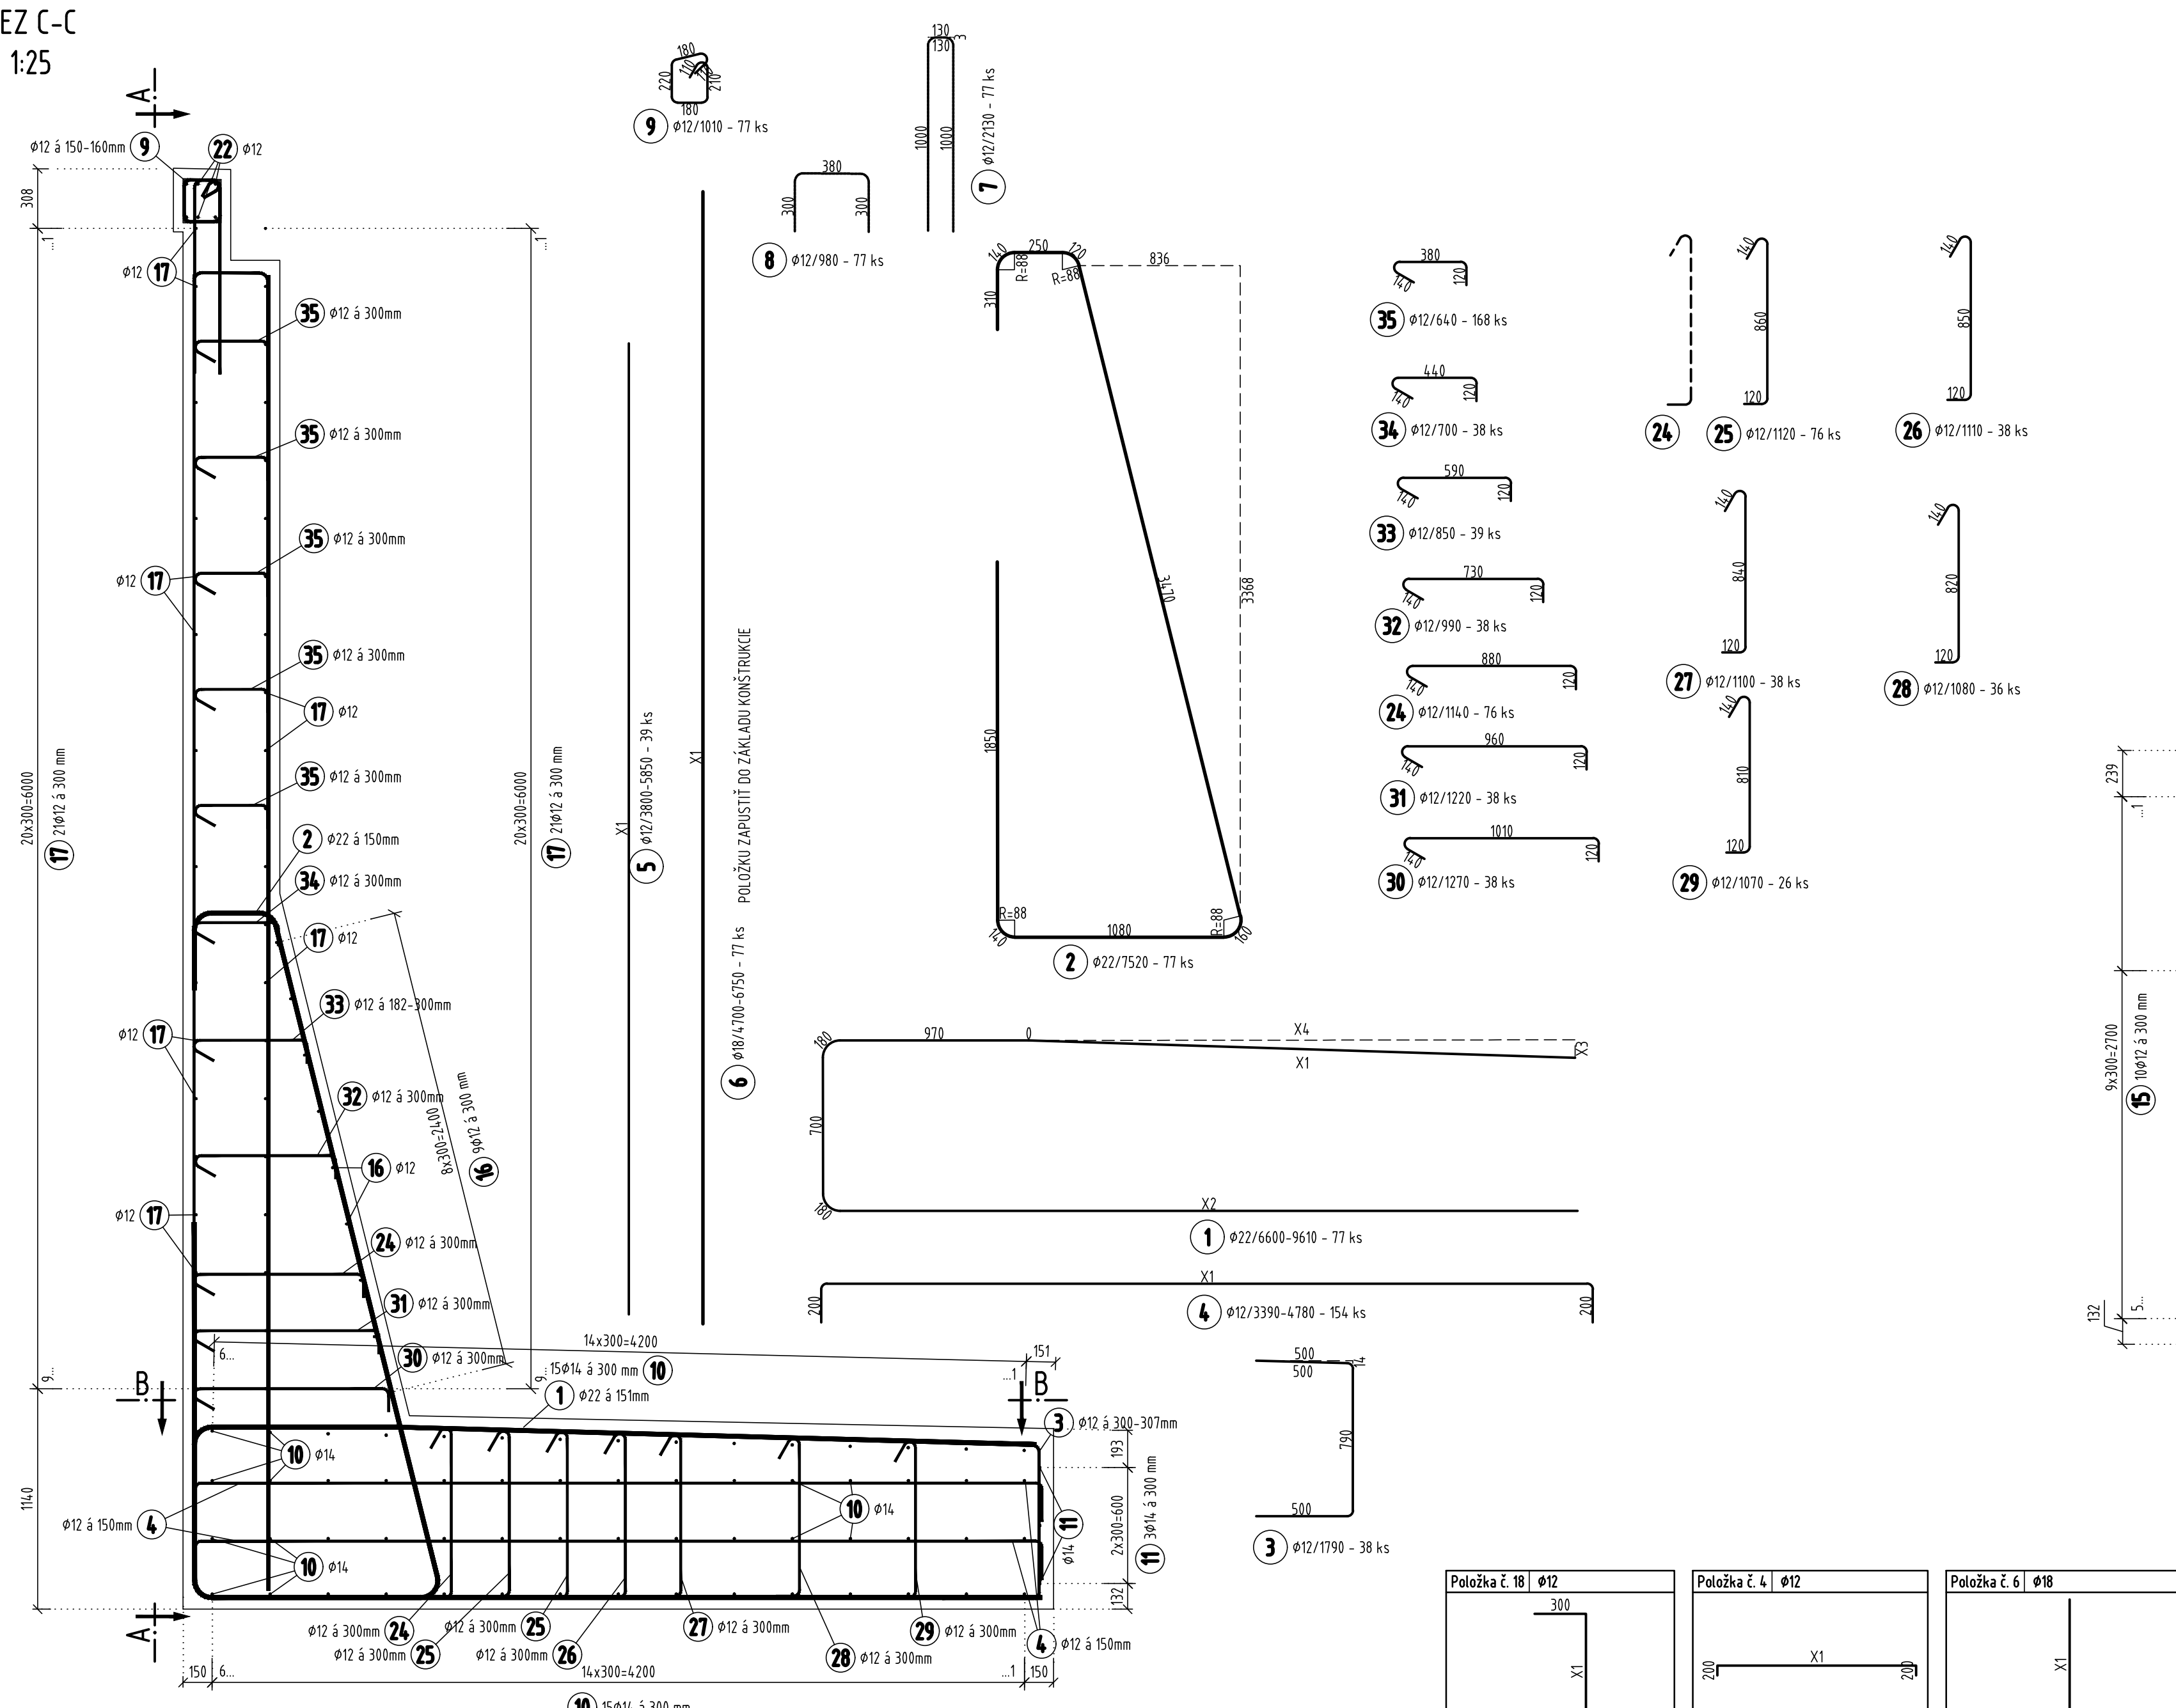



REZ C-C
M 1:25

[illegible]

POLOŽKY PREMENNEJ DĚLKY

[illegible]

PÔDORYS B-E
M 1:25

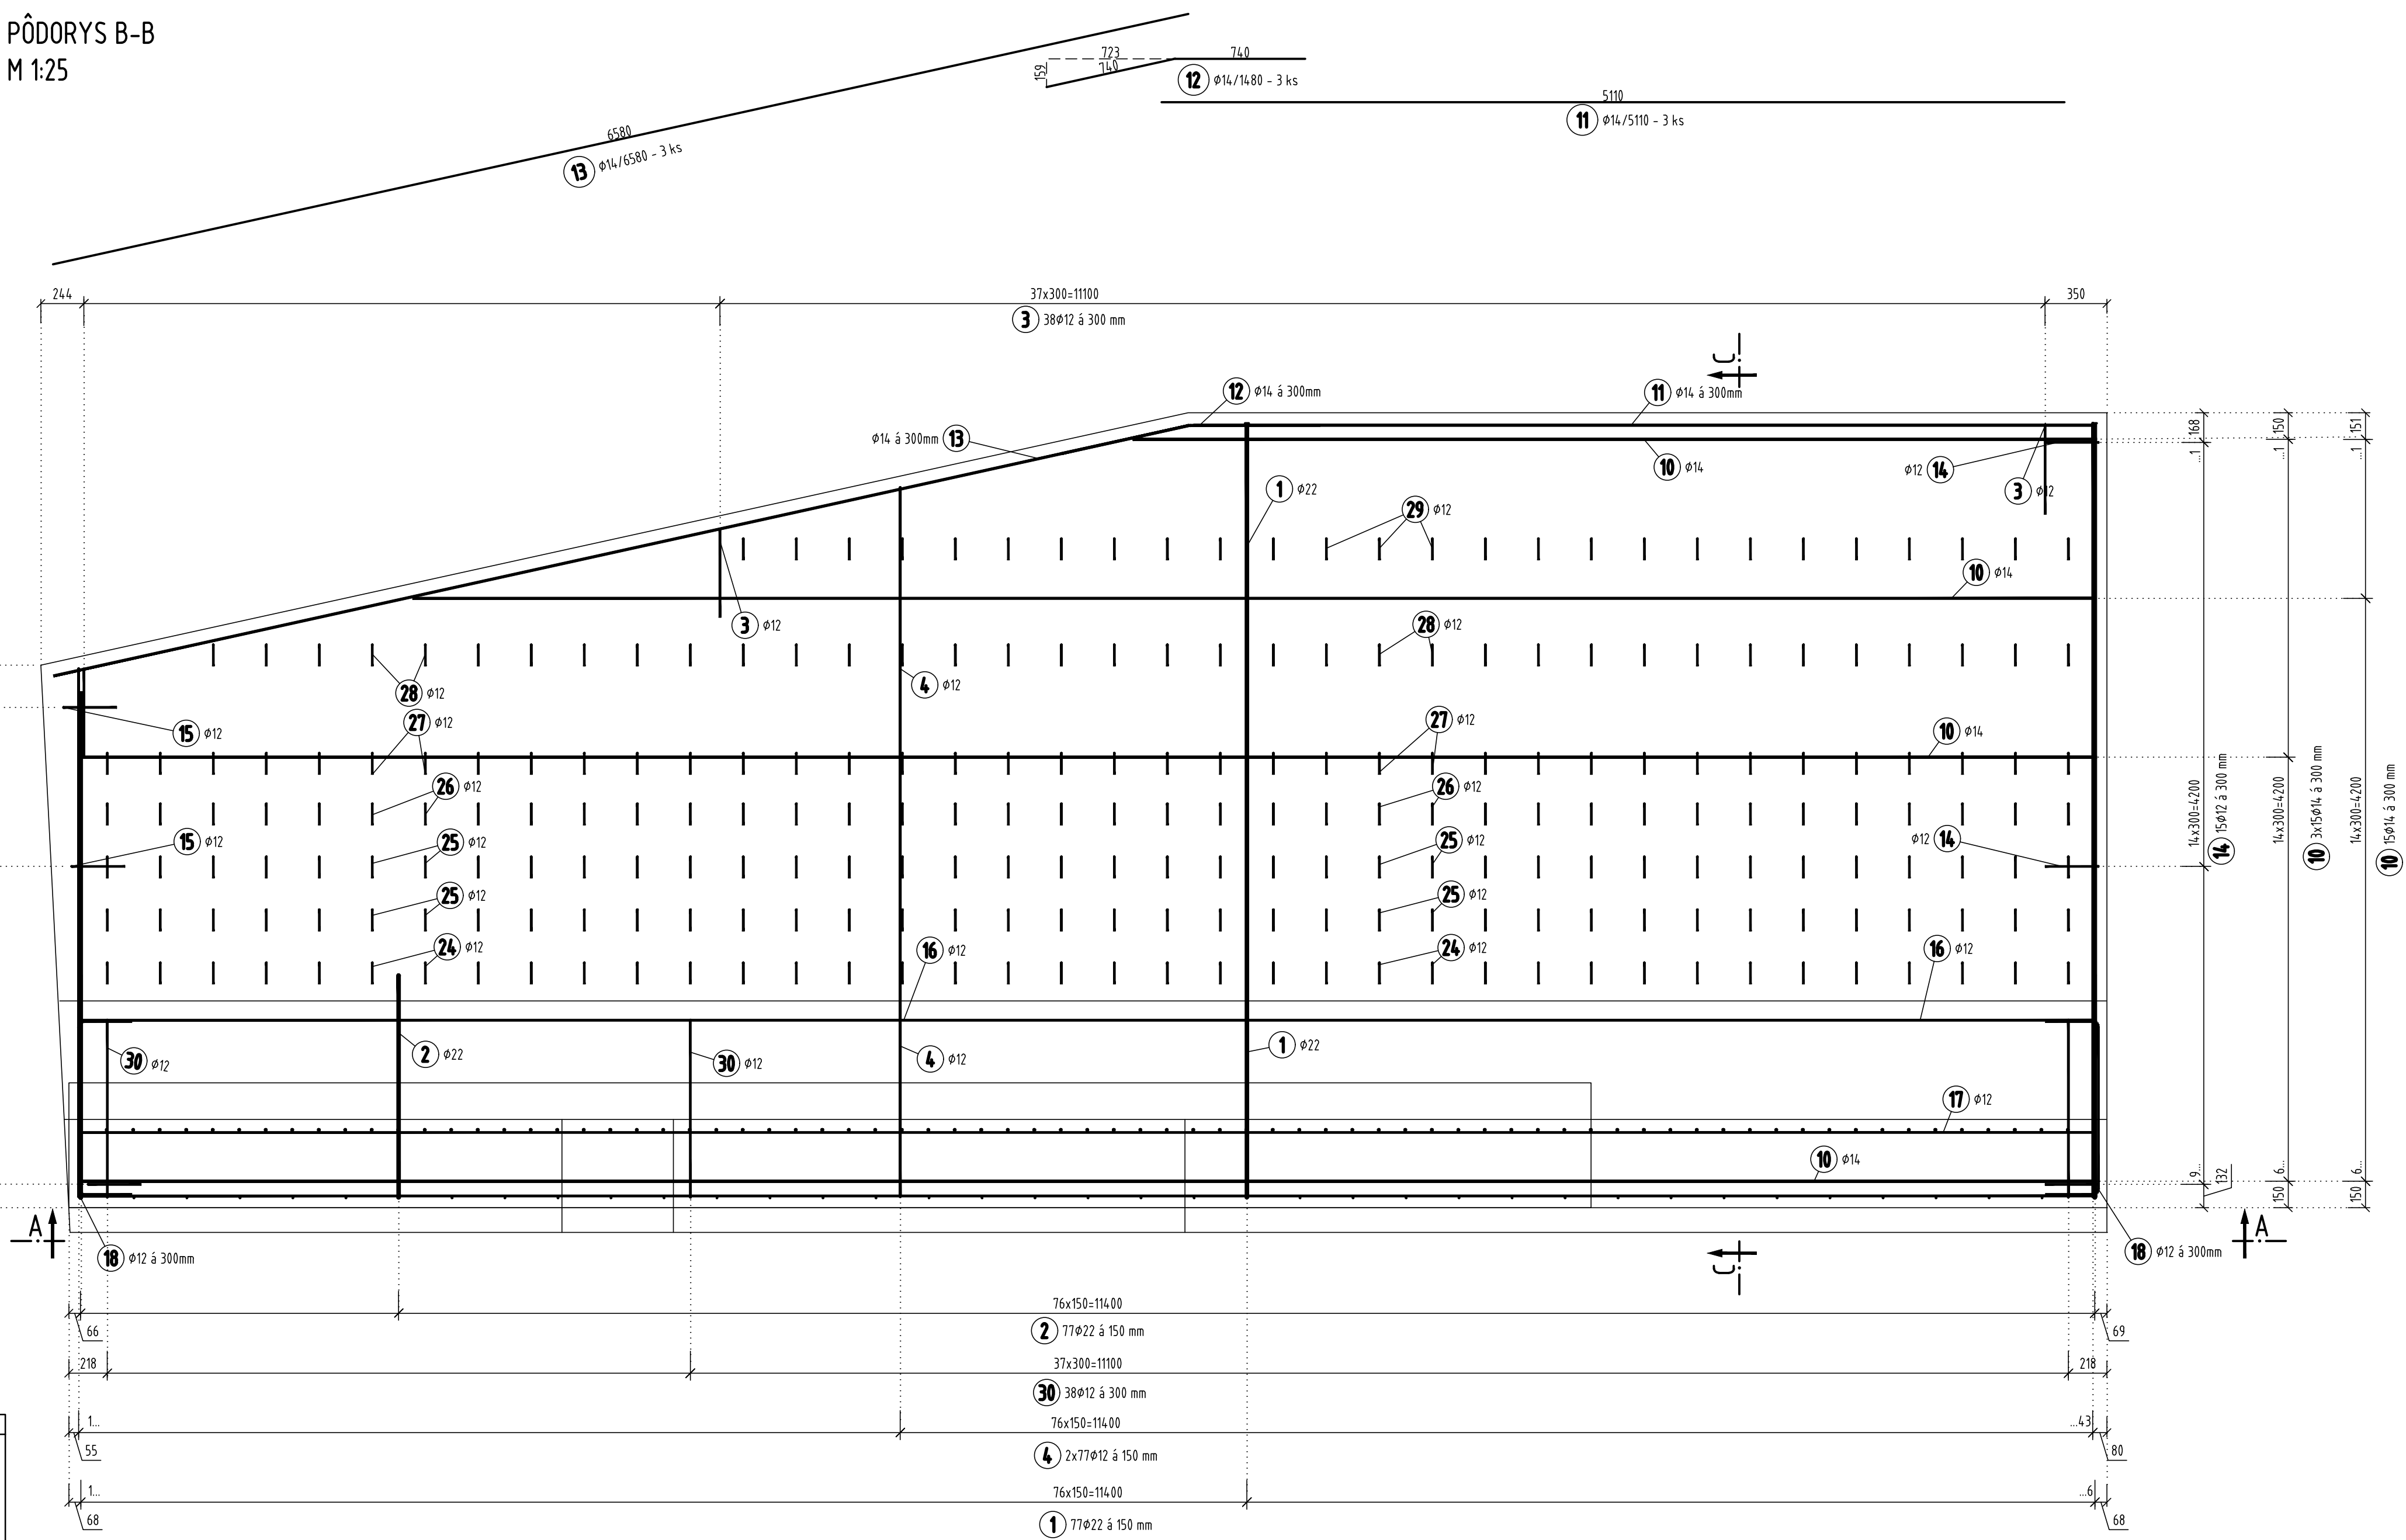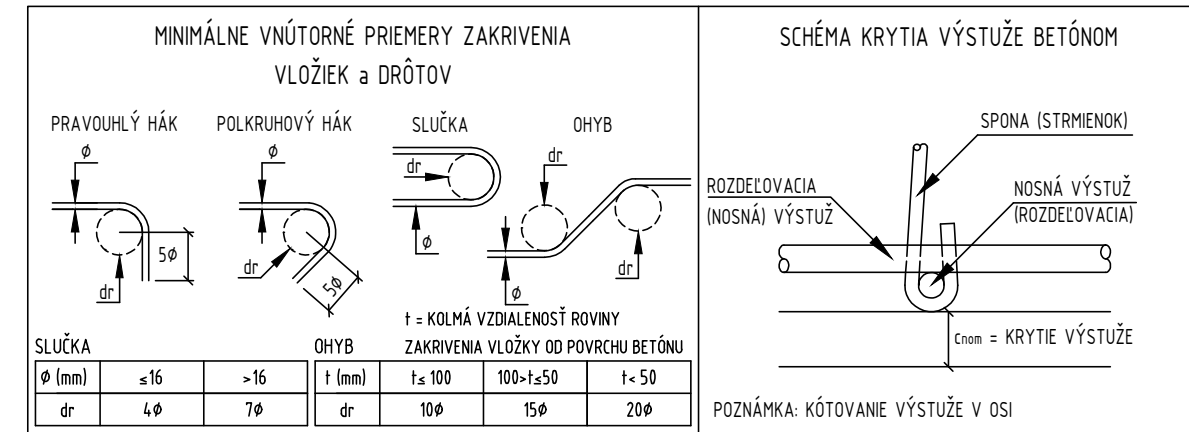[illegible]

SO 40-33-02

[illegible]