


Príloha č. 1

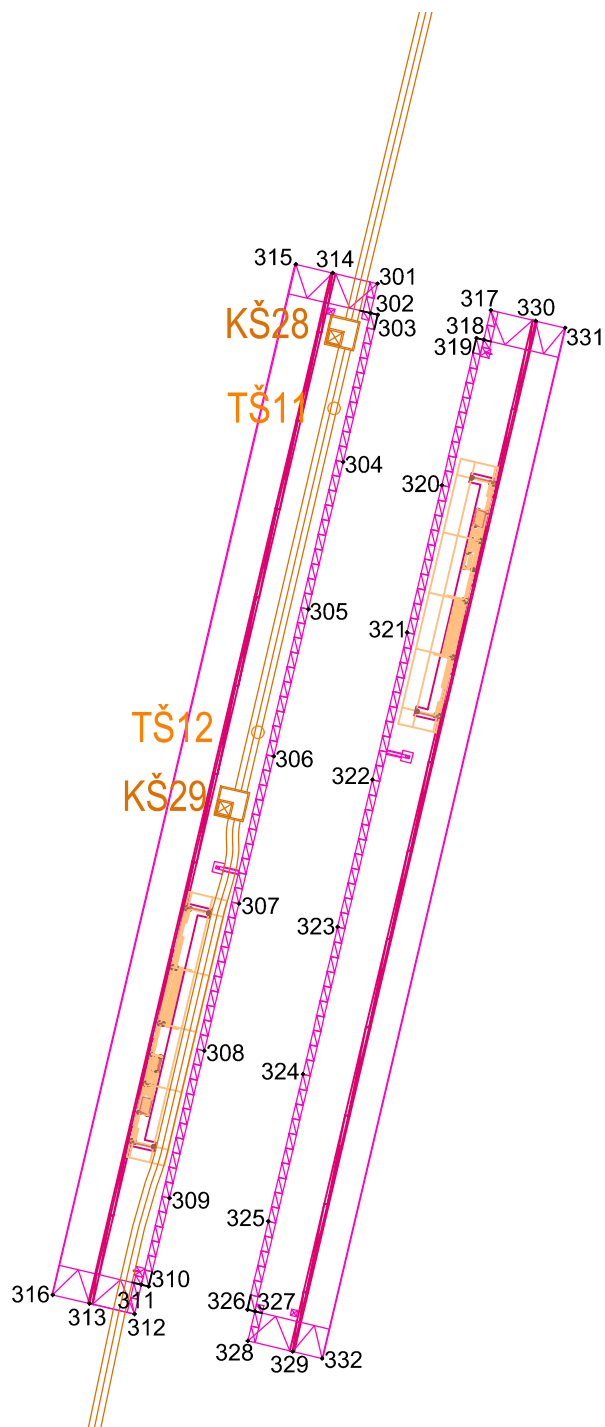

VYTYČOVACÍ VÝKRES PRE SO 40-34-03
ZASTÁVKA ZRKADLOVÝ HÁJ

BOD	Y [m]	X [m]
301	573979.083	1283803.724
302	573979.542	1283805.670
303	573979.056	1283805.785
304	573981.351	1283815.518
305	573983.646	1283825.251
306	573985.941	1283834.984
307	573988.236	1283844.717
308	573990.531	1283854.450
309	573992.826	1283864.184
310	573994.203	1283870.023
311	573994.690	1283869.909
312	573995.149	1283871.855
313	573998.117	1283871.155
314	573982.052	1283803.024
315	573984.485	1283802.450
316	574000.550	1283870.581
317	573971.589	1283805.491
318	573972.048	1283807.437
319	573972.534	1283807.323
320	573974.830	1283817.056
321	573977.125	1283826.789
322	573979.420	1283836.522
323	573981.715	1283846.255
324	573984.010	1283855.988
325	573986.305	1283865.721
326	573987.682	1283871.561
327	573987.195	1283871.676
328	573987.654	1283873.622
329	573984.686	1283874.322
330	573968.620	1283806.191
331	573966.674	1283806.650
332	573982.739	1283874.781