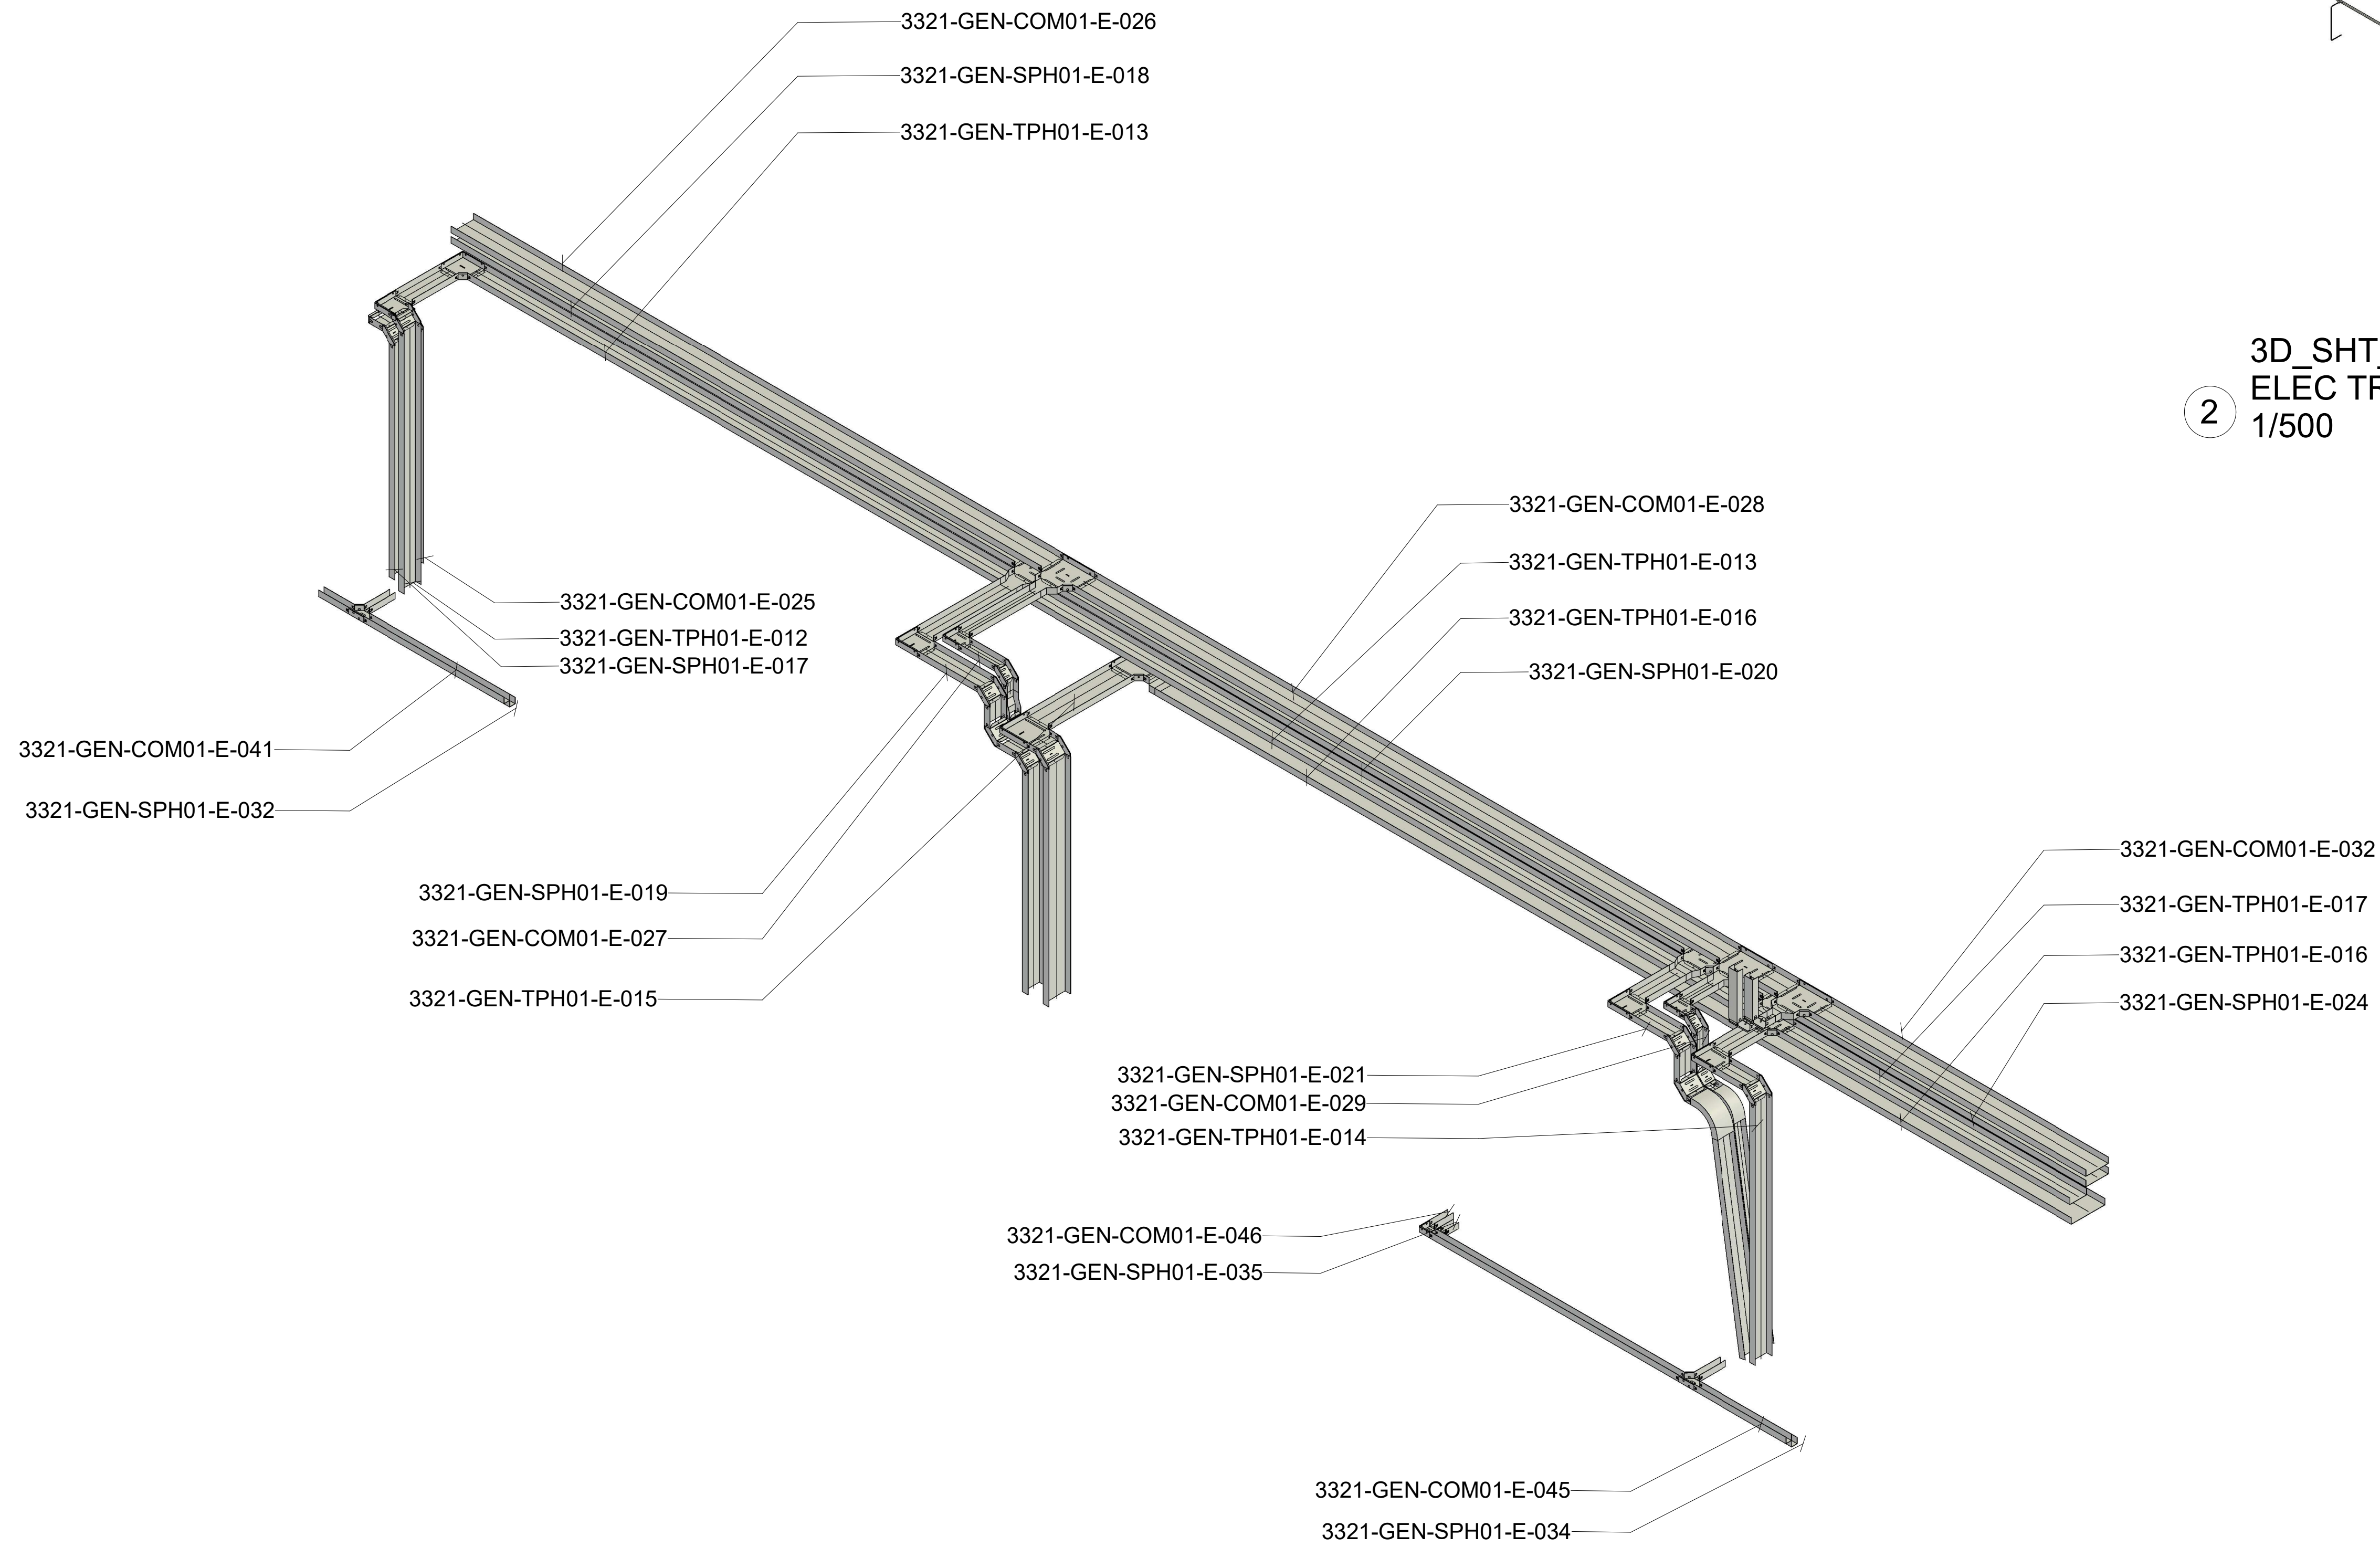

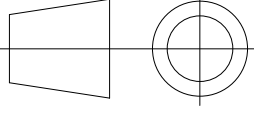


3D_SHT_CASTING +0.0
ELĚC TRAY_DETAIL D
1/500



3D_SHT_CASTING +0.0
ELĚC TRAY D 1/50

						CONTRACTOR		CONTRACTOR dwg number 2558-0000-GEN-E-PCRO Plant cable routing layout	Prev. A	Project Code E2558	Project Name ALINVEST CZ			
										Document Title CASTING_+0.00_D			Scale	
A	05/12/2025	INITIAL VERSION	ANSA	SERO	ANSA					DESIGNED: ANSA	DRAWIN: SERO	APPROVED: ANSA	Format A1	
Rev.	Date	Revisions description	Designed	Draw	Approved	CLIENT	ALINVEST	CLIENT dwg number 2558-0000-GEN-E-PCRO Plant cable routing layout	Prev. A	DATE: 05/12/2025	DATE: 05/12/2025	DATE: 05/12/2025	Sheet A104	