


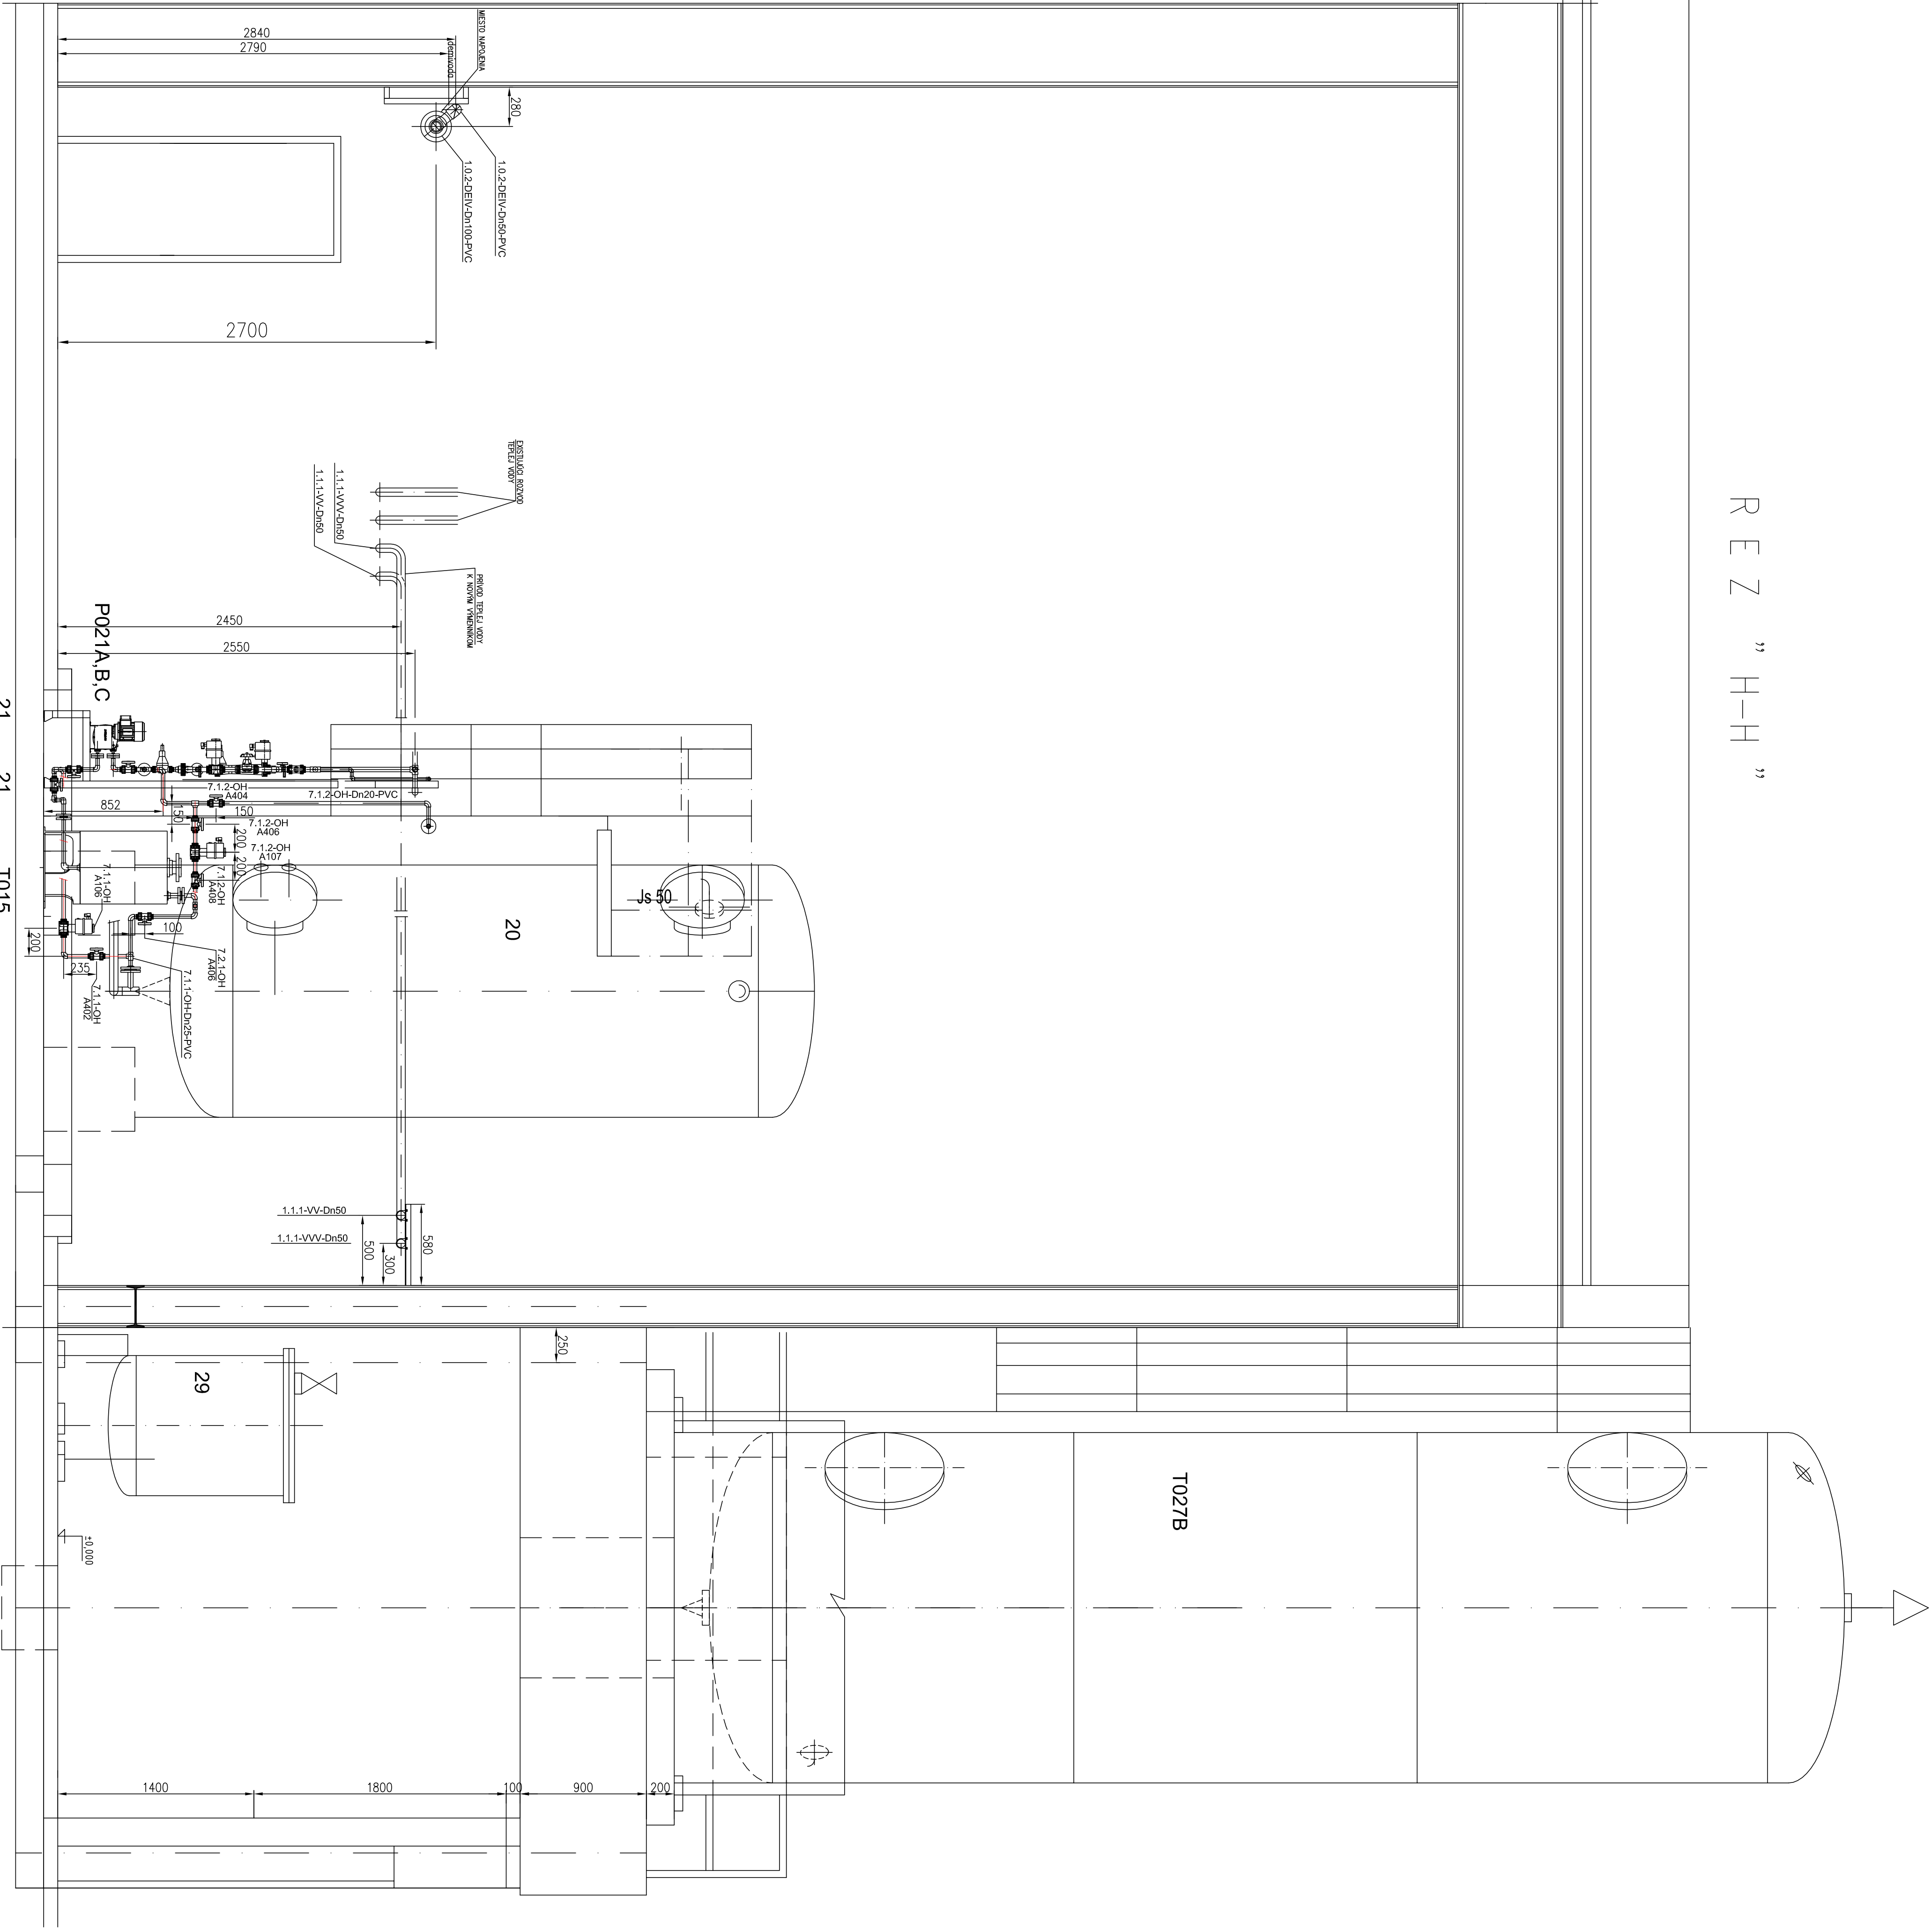

P.C.	MAZOV	POC, KS (MAGNOST) (kg)	POZNAMKA
T015	ZASOBNK 46% NOH	1 200	NOVY
T020A	ZASOBNK 46% NOH	2 250	EXSTLUOD
T020/B	PLANOVYK 63EP 46% NOH	2 60	NOVY
T020/B	ZASOBNK 46% NOH	2 8000	NOVY+EXST
T029	ZASOBNK 46% NOH	1 605	EXSTLUOD

 $\pm 0,000 = 134,450 \text{ m n.m. (B.P.V.)}$ [illegible]

POZNAMKY:

PODROBNEJŠIE OZNAČOVANIE VETIEV SA NACHADZA VO VÝKRESE TECHNOLOG. UZLA :	
-DAKOVANIE 46 % NaOH, P021A,B,C	JK.11.DPS.01.2.47

SÚVISIACE VÝKRESY:

VÝROBA DEMINERALIZ. VODY – SCHÉMA

POR14B-01	DISPOCIE –	PODARS –	4,000m	V.C.	JK.11.DPS.01.02.21
POR14B-02	DISPOCIE –	PODARS –	4,000m	V.C.	JK.11.DPS.01.02.22
POR14B-03	DISPOCIE –	PODARS STEHY		V.C.	JK.11.DPS.01.02.23
POR14B-04	DISPOCIE –	REZ – A-A		V.C.	JK.11.DPS.01.02.24
POR14B-05	DISPOCIE –	REZ – B-B		V.C.	JK.11.DPS.01.02.25
POR14B-06	DISPOCIE –	REZ – C-C		V.C.	JK.11.DPS.01.02.26
POR14B-07	DISPOCIE –	POHOD OD VN. STENY		V.C.	JK.11.DPS.01.02.26
POR14B-08	DISPOCIE –	REZ – D-D		V.C.	JK.11.DPS.01.02.27
POR14B-09	DISPOCIE –	REZ – E-E		V.C.	JK.11.DPS.01.02.28
POR14B-10	DISPOCIE –	REZ – F-F		V.C.	JK.11.DPS.01.02.29
POR14B-11	DISPOCIE –	REZ – G-G		V.C.	JK.11.DPS.01.02.30

POZNÁMKY:

ALL RIGHTS TO THIS TECHNICAL DOCUMENT EXCLUSIVELY BELONG TO J-KOPA LTD. THIS TECHNICAL DOCUMENT MUST NOT BE COPIED, REPRODUCED OR OTHERWISE PROVIDED TO THIRD PARTIES WITHOUT EXPLICIT AGREEMENT OF THE OWNER.