


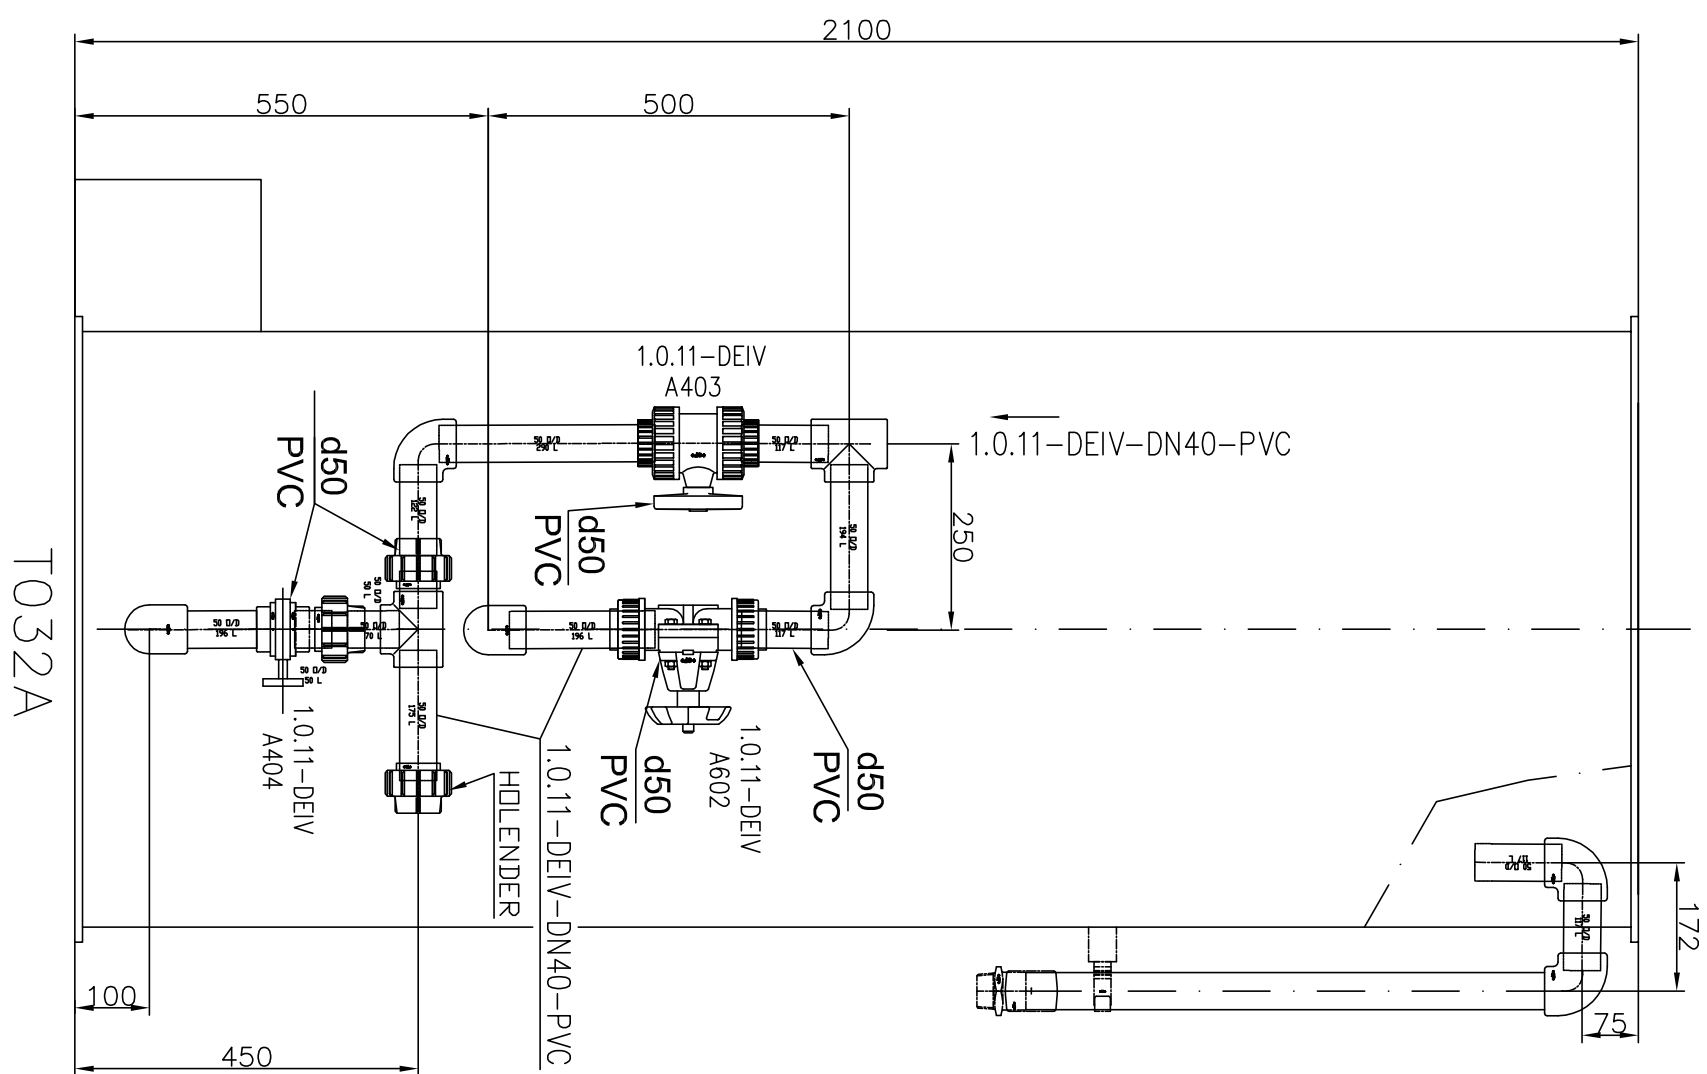

SÚVISIACE VÝKRESY:

V.Č. JK.11.DPS.01.2.03
V.Č. JK.11.DPS.01.2.20

OSADNO PRÍLOHY/ANEX:	06
STUPNÍK POHOTOV. PRV.	IP
TEMA/TESE:	K2-4-44
VEDÚCI/STAVE:	SKUP/OPR. NO.:
1:10	

ALL RIGHTS TO THIS TECHNICAL DOCUMENT EXCLUSIVELY BELONG TO J-KOPA LTD. THIS TECHNICAL DOCUMENT MUST NOT BE COPIED, REPRODUCED OR OTHERWISE PROVIDED TO THIRD PARTIES WITHOUT EXPLOID AGREEMENT OF THE OWNER.