
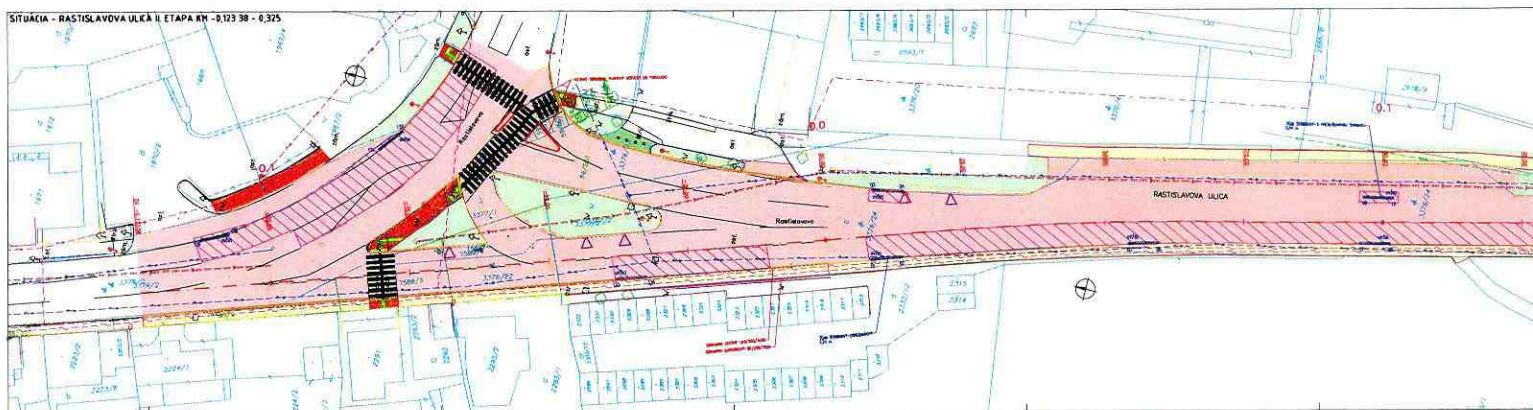


SITUÁCIA - RASTISLAVOVA ULICA II. ETAPA KM - 0,123 38 - 0,325

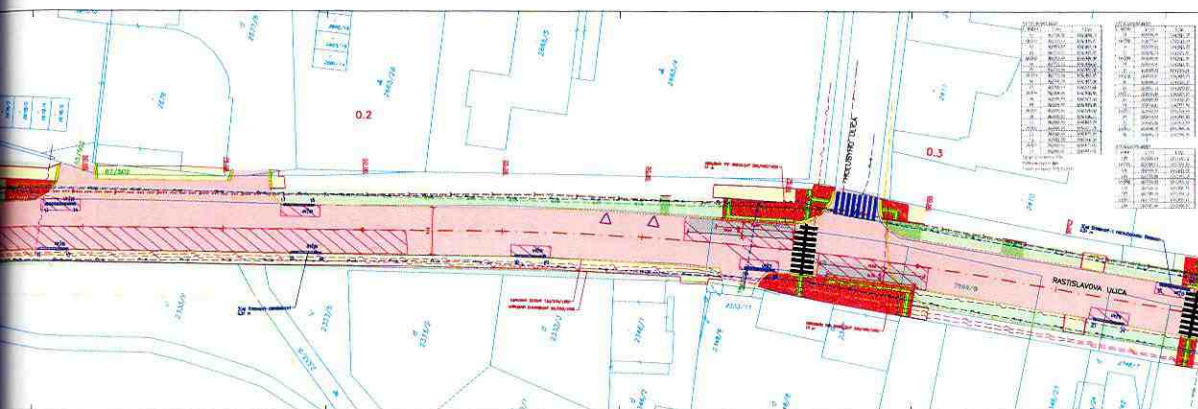

[illegible]