

Á SKLADBA:

BJEKTY:


- NIKÁCIA - SMER KREMIČKA
- VA ÚZEMIA
- KOMUNIKÁCIA
- JÝ MÚR V KM 0,140-0,250
- JÝ MÚR V KM 0,710-0,825
- IE OSVETLENIE
- ZÁCIA

LEGENDA:

- JESTVUJÚCI STAV
- PROJEKTOVANÝ STAV
- URBANISTICKÁ ŠTÚDIA
- PROJEKTOVANÉ V INEJ STAVBE
- PARCELY KN
- MAJETKOVÁ HRANICA
- VODOVOD
- KANALIZÁCIA JEDNOTNÁ
- KANALIZÁCIA DAŽDOVÁ
- PLYNOVOD STL
- VEREJNÉ OSVETLENIE
- EL. ROZVODY VN

LEGENDA JESTVUJÚCICH ROZVODOV:

- VODOVOD
- KANALIZÁCIA JEDNOTNÁ
- PLYNOVOD STL
- EL. ROZVODY NN – PODZEMNÉ
- EL. ROZVODY NN – NADZEMNÉ
- EL. ROZVODY VN – PODZEMNÉ
- EL. ROZVODY VN – NADZEMNÉ
- OZNAMOVACIE VEDENIE

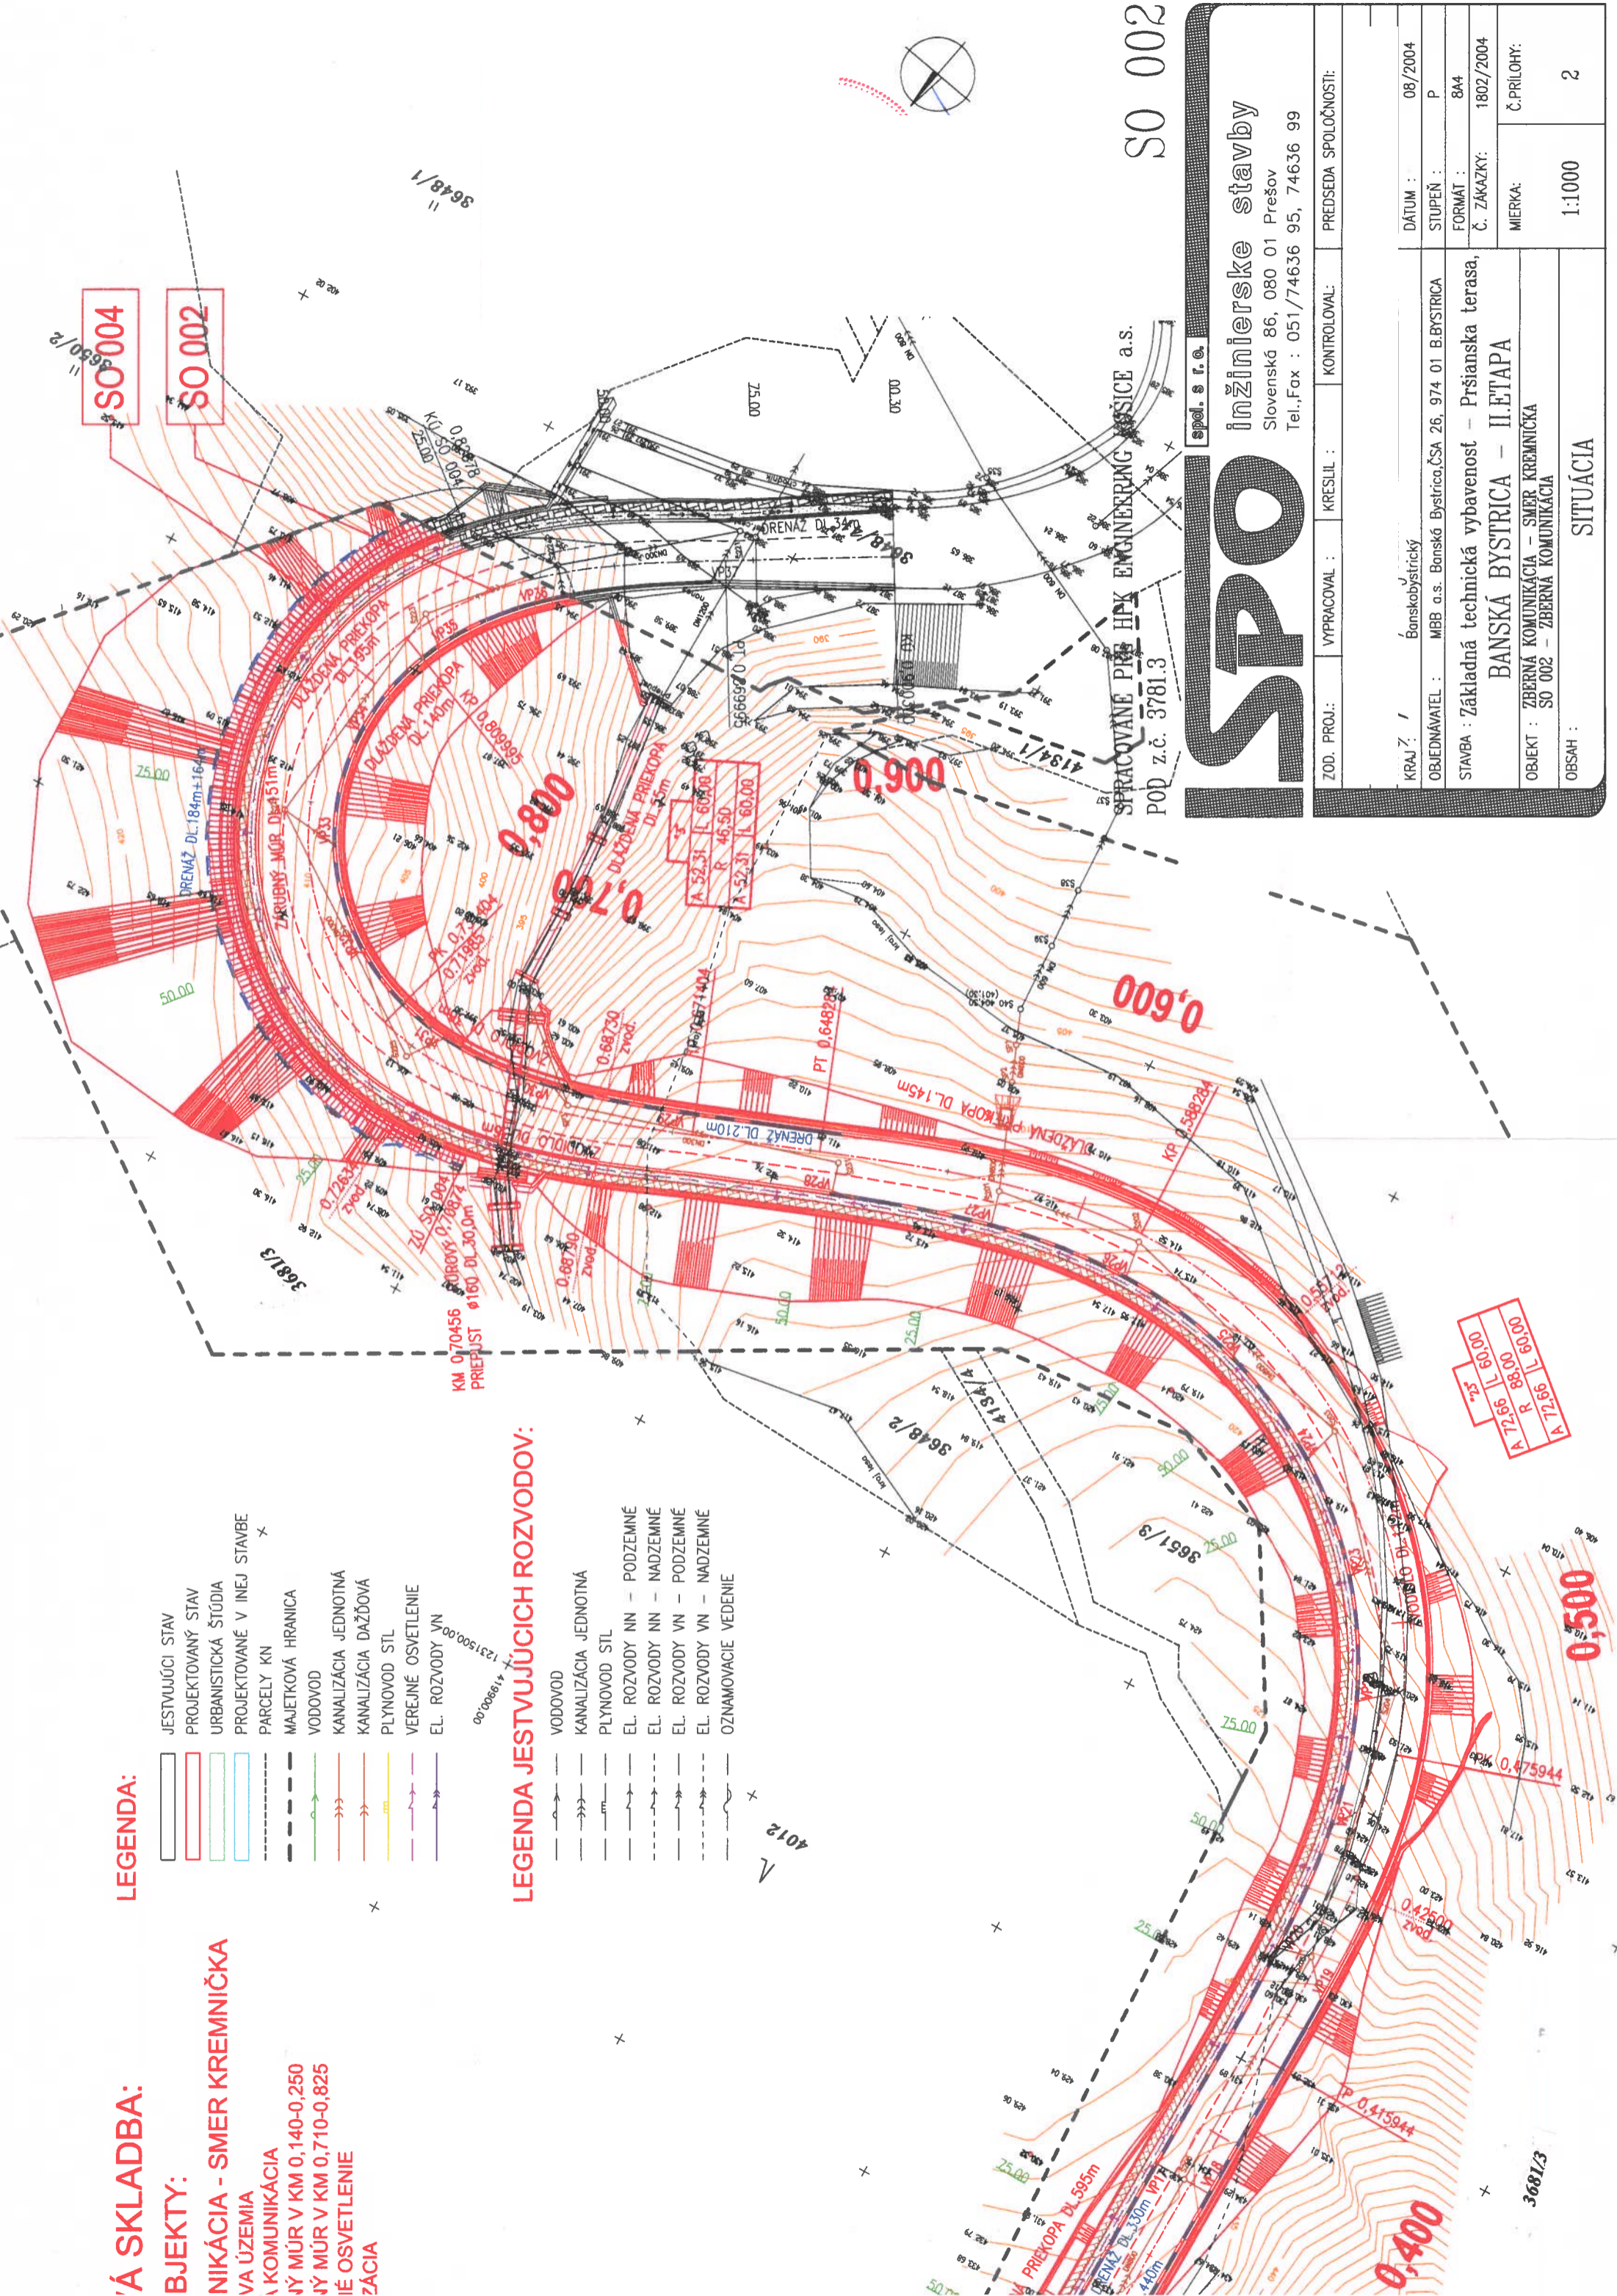







